




**Proposed Student Residential**  
Studio rooms = 66  
Twodio = 12

ROOM KEY:

- SOCIAL SPACE
- PLANT / SERVICING / BACK OF HOUSE
- HOTEL BEDROOMS / HOTEL ANCILLARY
- STUDIO ROOM
- 'TWODIO' ROOM (Double Occupancy)

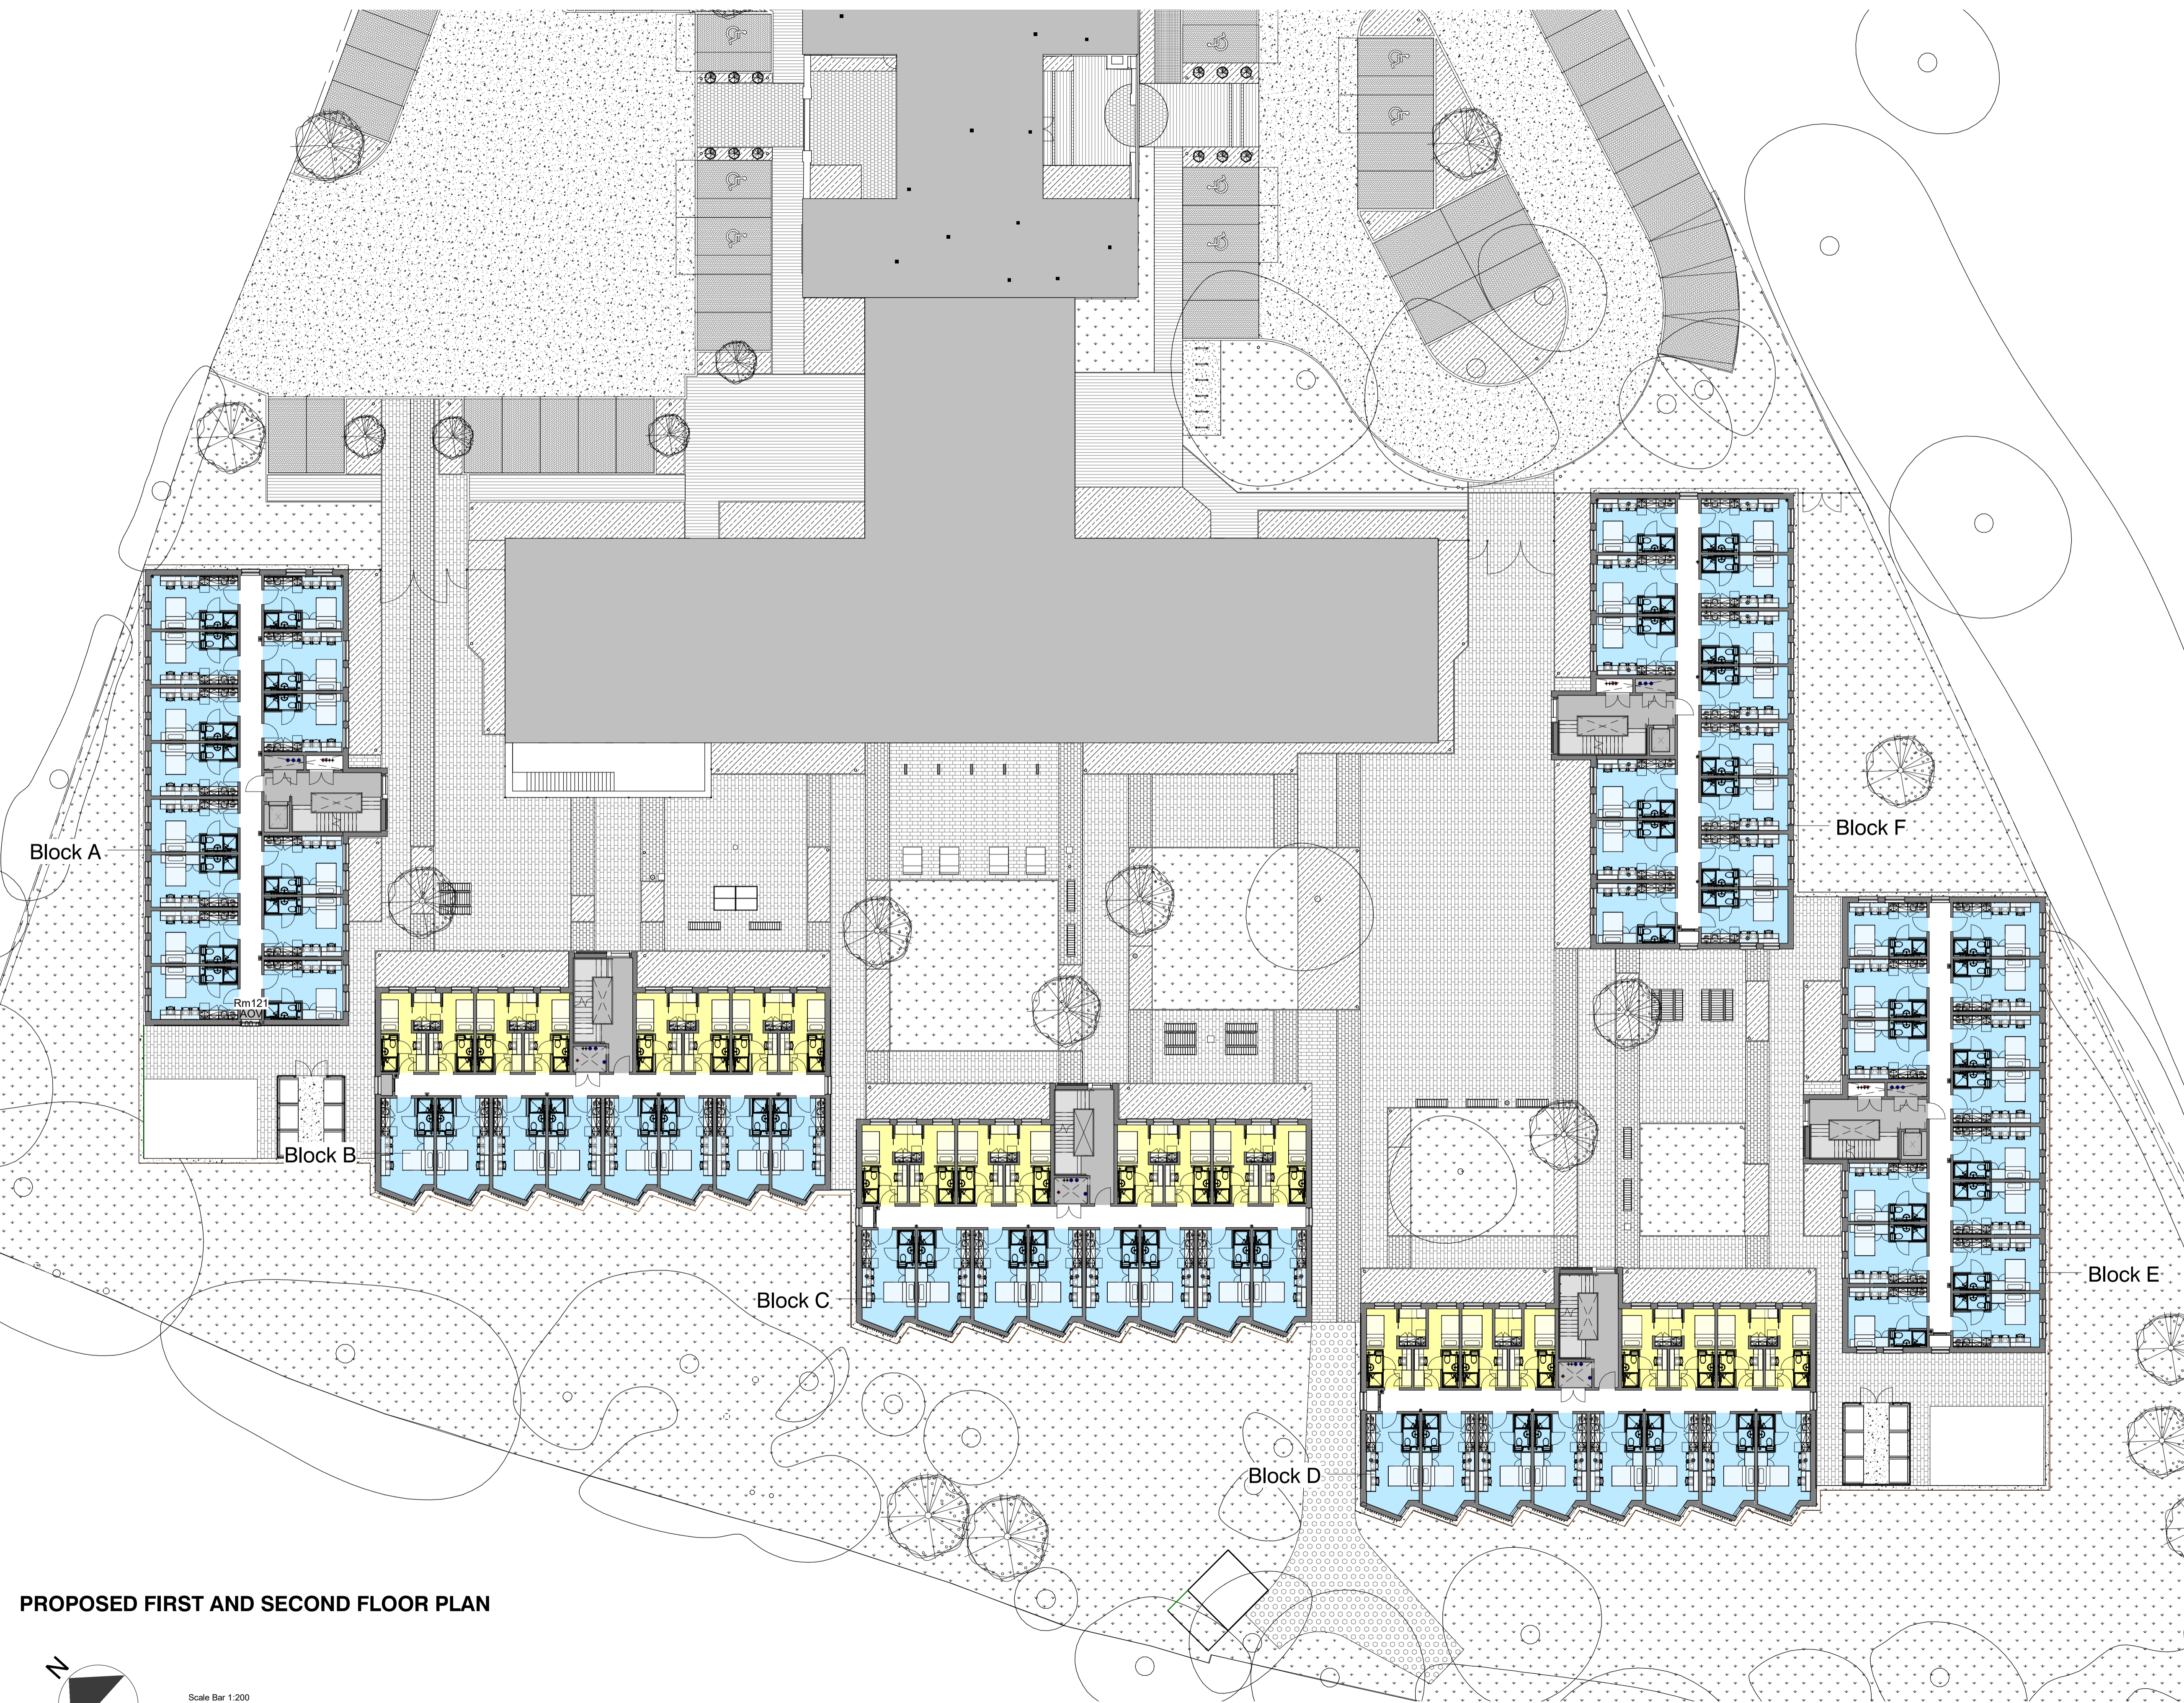

**PROPOSED FIRST AND SECOND FLOOR PLAN**

 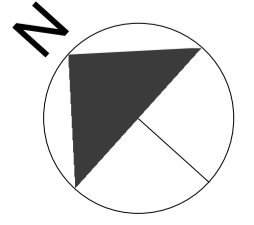

|                                     |          |                                  |             |               |        |
|-------------------------------------|----------|----------------------------------|-------------|---------------|--------|
| P                                   | 22.11.17 | Latest drawings for planning NMA |             | REVISED BY    | RW     |
| STATUS                              | REV      | DATE                             | DESCRIPTION | CHECKED BY    | AMF    |
| CLIENT                              |          |                                  |             | ORIGINATOR NO | 150888 |
| COMET Hatfield Construction Limited |          |                                  |             |               |        |

CONSULTANT  
**STRIDE TREGLOWN**  
www.stride-treglow.com © Stride Treglow Limited 2016

PROJECT  
Hotel and Student Residential  
Comet Hotel Site

DRAWING TITLE  
Proposed Student Residential First and Second Floor Plan

SUITABILITY STATUS  
PL : PLANNING

SCALE  
1 : 200 @ A1

PROJECT | ORIGINATOR | ZONE | LEVEL | TYPE | ROLE | CLASSIFICATION | NUMBER | REVISION  
COMET-STL-02-ZZ-DR-A-ZZZZ-01001