
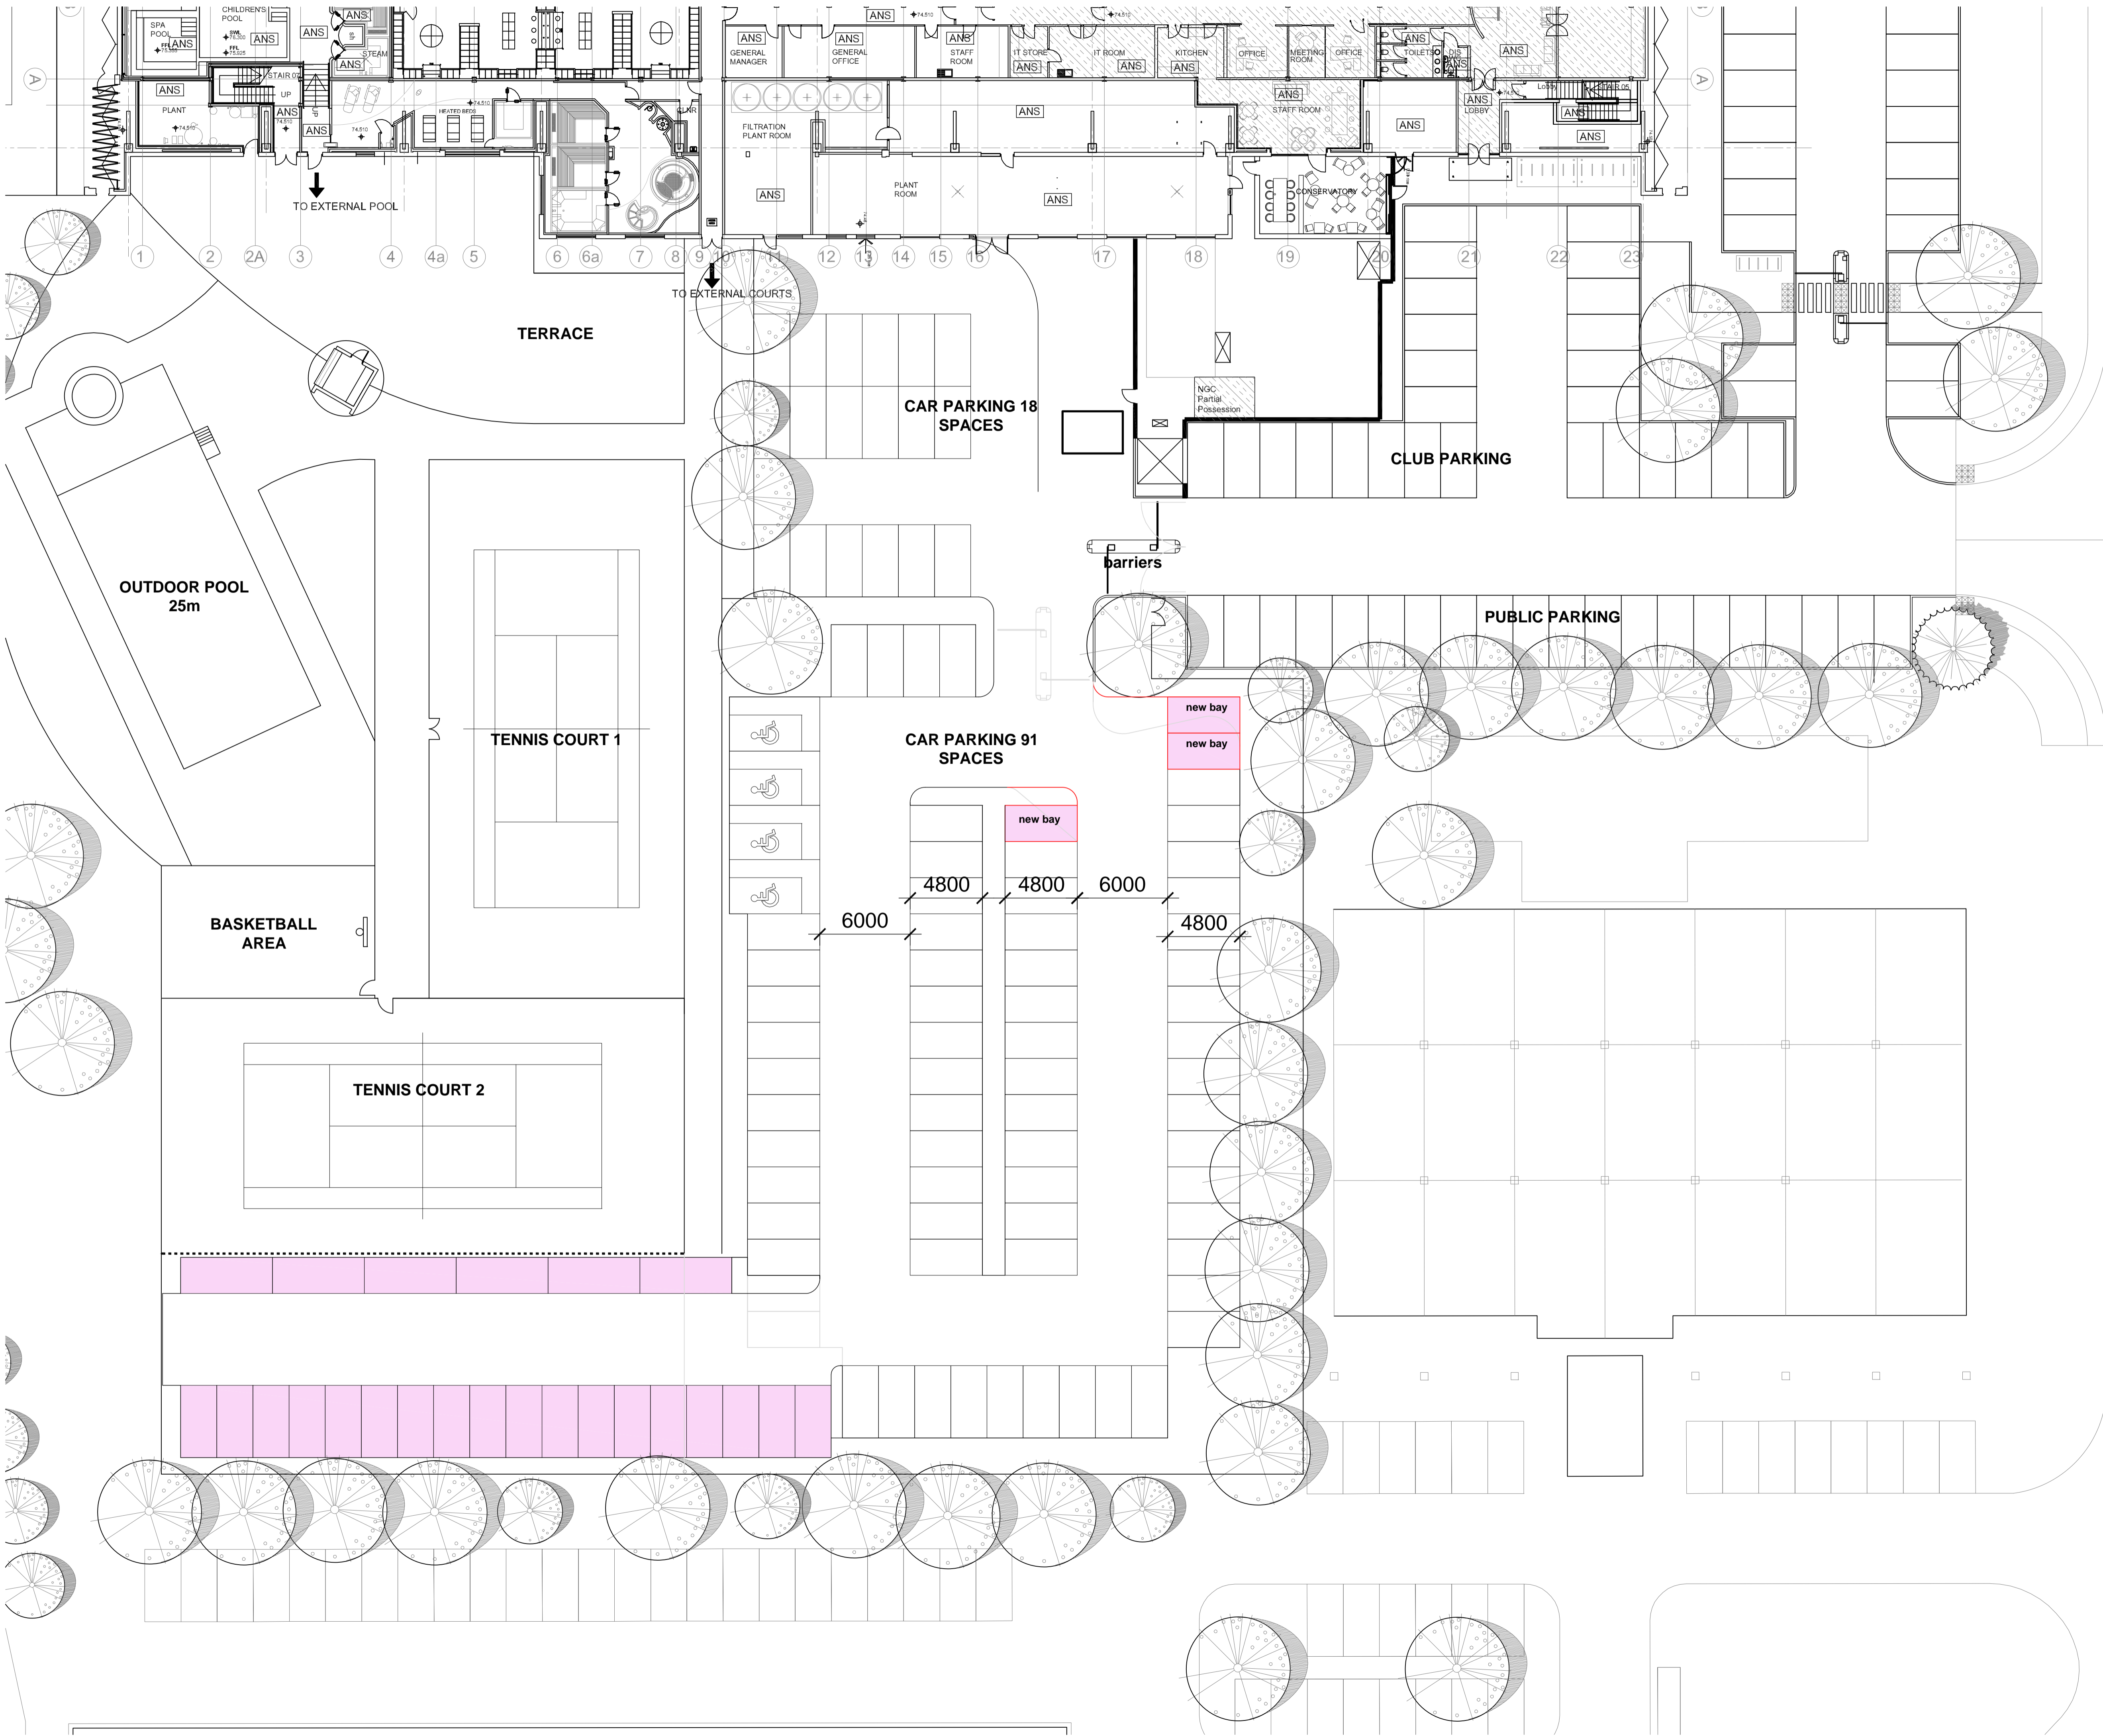
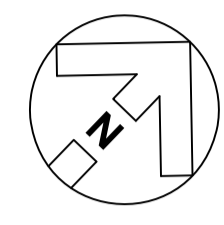


NOTE:  
 DO NOT SCALE FROM THIS DRAWING.  
 VERIFY ALL DIMENSIONS AND SETTING OUT ON SITE.  
 NOTIFY ANY DISCREPANCIES TO THE ARCHITECT.  
 FOR STRUCTURAL INFORMATION, REFER TO  
 STRUCTURAL ENGINEER'S DRAWINGS.  
 FOR M&E INFORMATION, REFER TO M&E ENGINEER'S  
 AND SUB-CONTRACTOR'S DRAWINGS.  
 FOR HEALTH & SAFETY INFORMATION, REFER TO  
 HEALTH & SAFETY RISK ASSESSMENTS.

 

REVISION A  
 SCALE BAR AND NORTH POINT ADDED  
 INITIAL ISSUE

**PLANNING**

PLANNING

*David Lloyd*  
 CLUBS

CLIENT:

HATFIELD

PROJECT:

PROPOSED  
 SITE PLAN (PART)

DRAWING: DATE: 10/10/2017  
 DRAWN BY: MPW SCALE: 1:200@A1  
 CHECKED: DATE: 10/10/2017

**Hadfield Cawkwell Davidson**

Broomgrove Lodge, 13 Broomgrove Rd, Sheffield, S10 2LZ T 0114 266 8181 www.hcd.co.uk

Architecture | Engineering | Interior Design | Masterplanning | Urban Design  
 JOB NO: 2016-318 | DRAWING NO: A-90-000 | A  
 © HCD