




**Proposed Student Residential**  
Studio rooms = 66  
Twodio = 12

ROOM KEY:

- SOCIAL SPACE
- PLANT / SERVICING / BACK OF HOUSE
- HOTEL BEDROOMS / HOTEL ANCILLARY
- STUDIO ROOM
- 'TWODIO' ROOM (Double Occupancy)

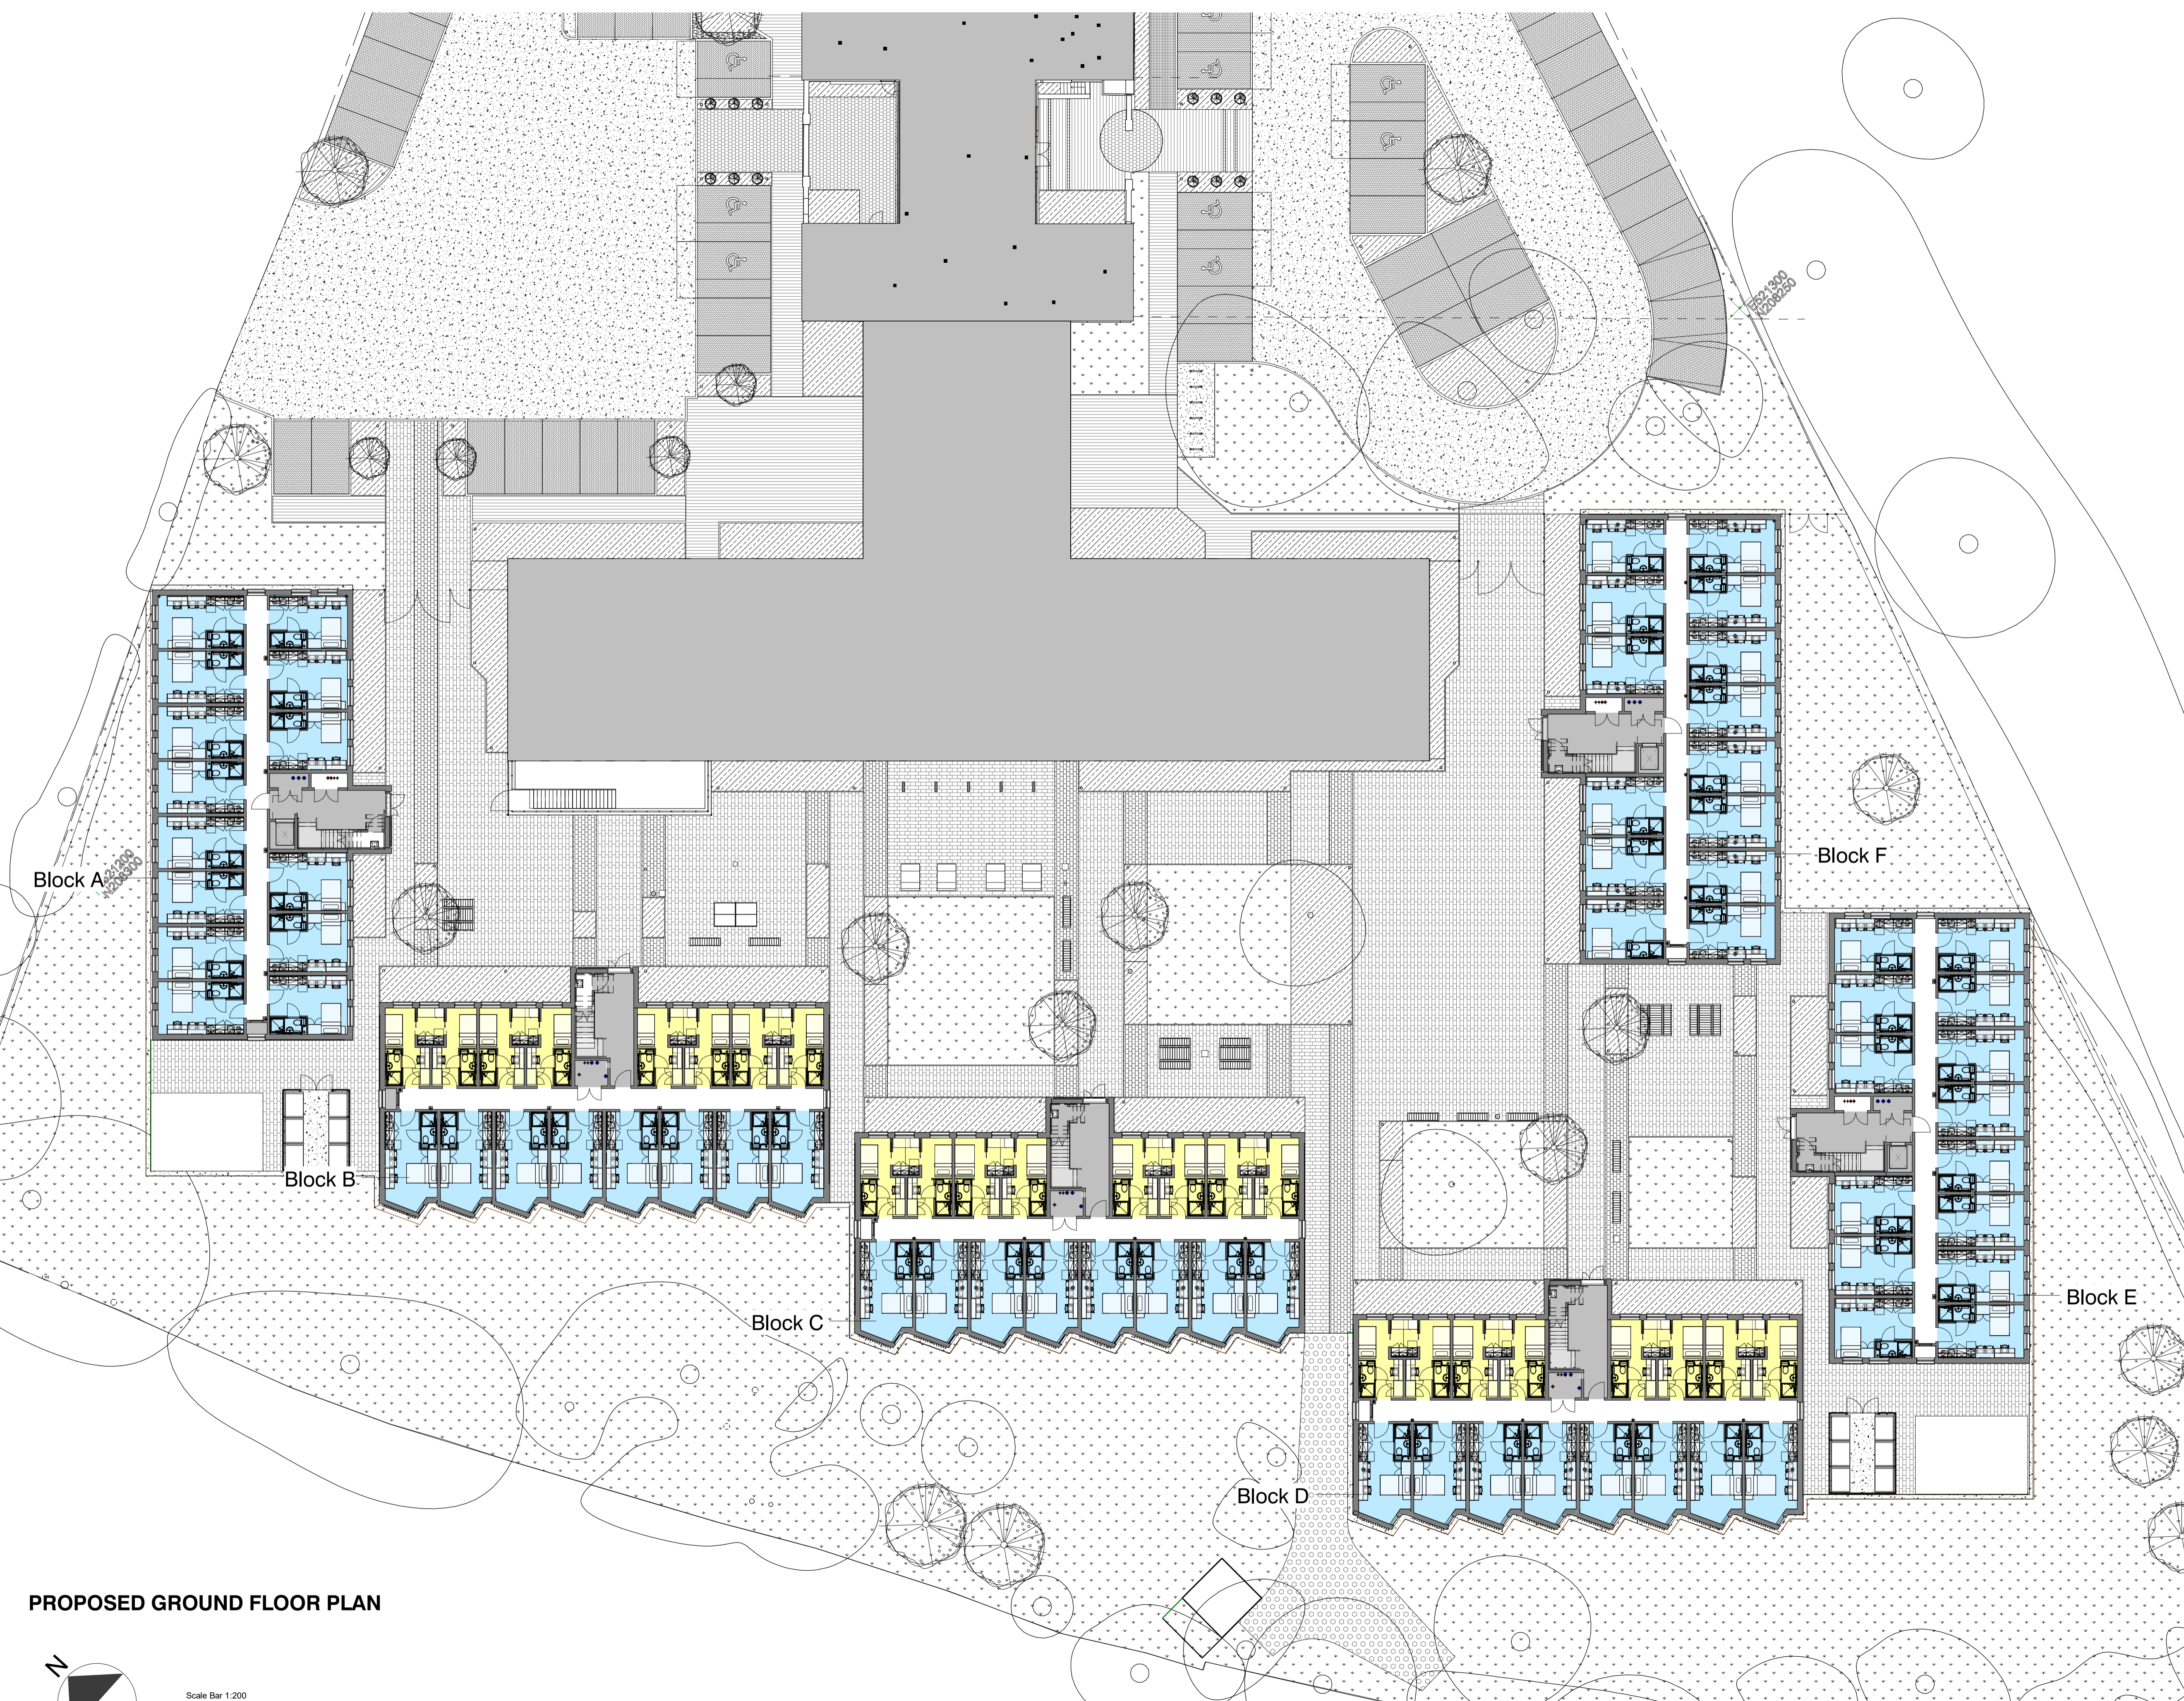

**PROPOSED GROUND FLOOR PLAN**

 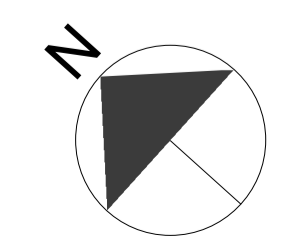

STATUS	REV	DATE	DESCRIPTION	REVISED BY
P		22.11.17	Latest drawings for planning NMA	RW

CLIENT: Comet Hatfield Construction Limited

CHECKED BY: AMF

ORIGINATOR NO: 150888

CONSULTANT  
**STRIDE TREGLOWN**  
www.stride-treglow.com

PROJECT  
Hotel and Student Residential  
Comet Hotel Site

DRAWING TITLE  
Proposed Student Residential Ground Floor Plan

SUITABILITY STATUS  
PL : PLANNING

SCALE  
1 : 200 @ A1

PROJECT | ORIGINATOR | ZONE | LEVEL | TYPE | ROLE | CLASSIFICATION | NUMBER | REVISION  
COMET-STL-02-00-DR-A-ZZZZ-01000 | -