

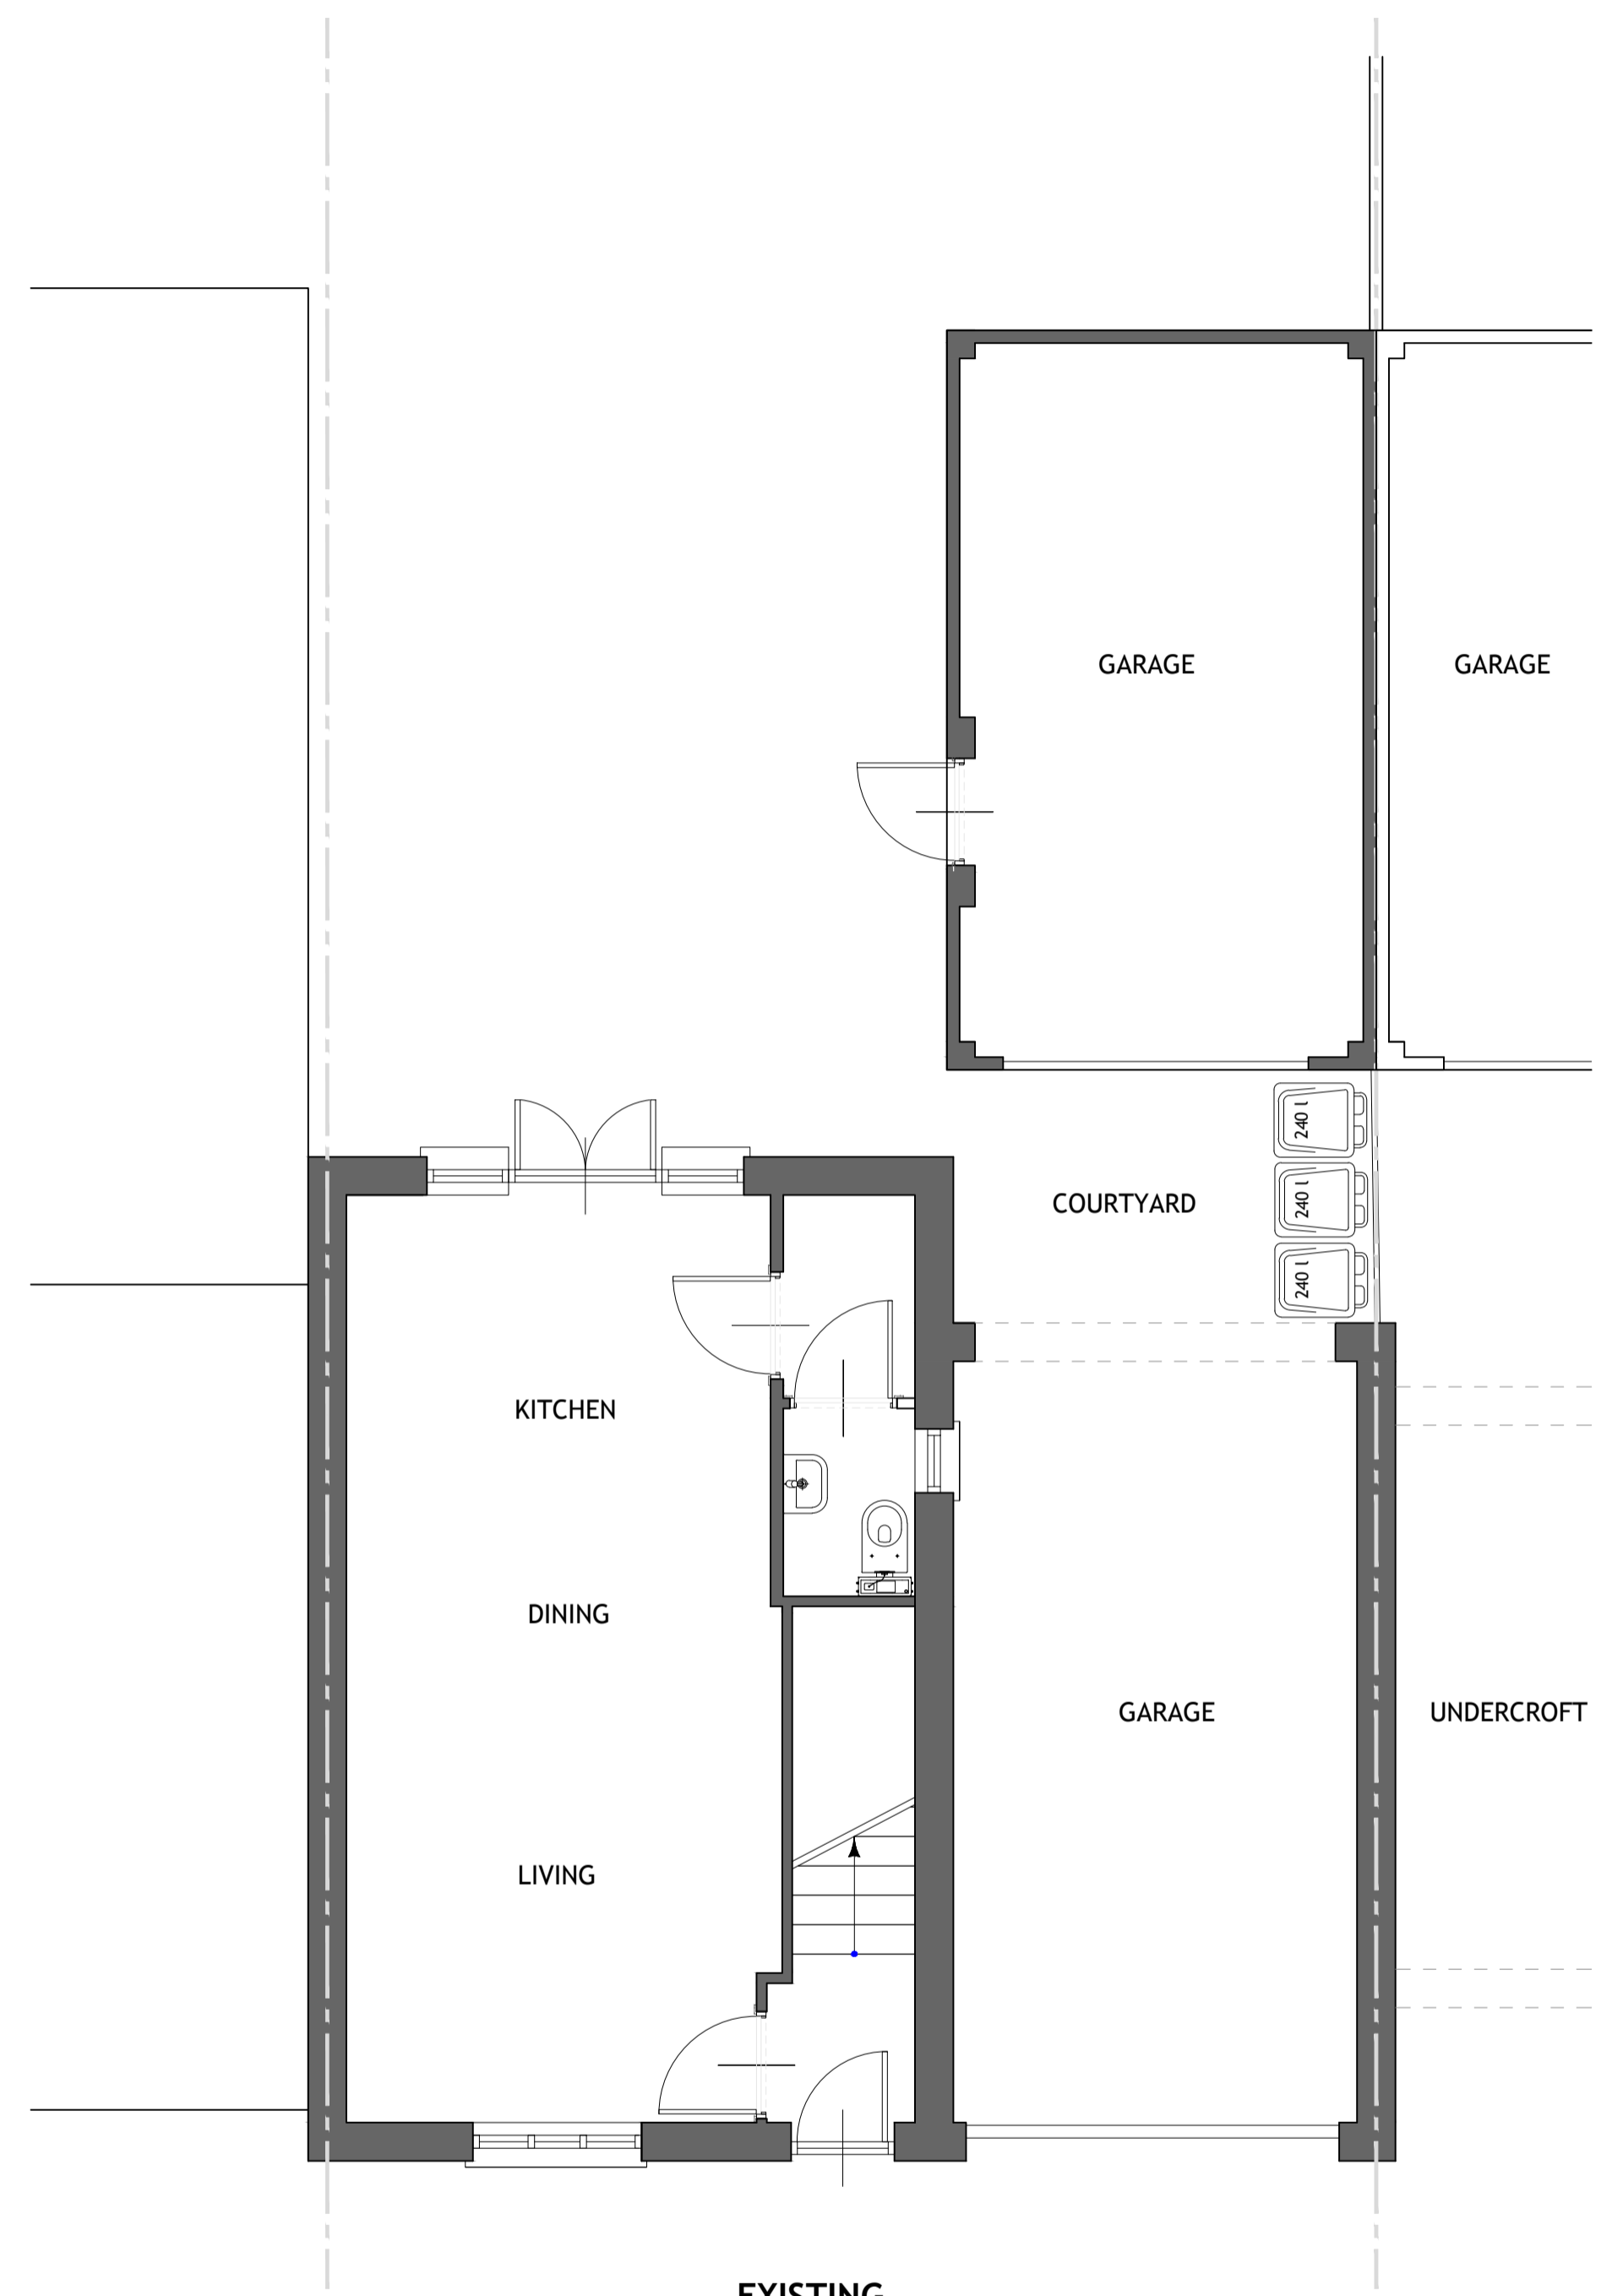



NOTES
 THIS DRAWING IS THE SUBJECT OF
 COPYRIGHT AND DESIGN RIGHTS
 AND SHALL NOT BE REPRODUCED,
 LOANED, COPIED OR SUBMITTED
 TO ANY OTHER PARTY WITHOUT
 CONSENT.

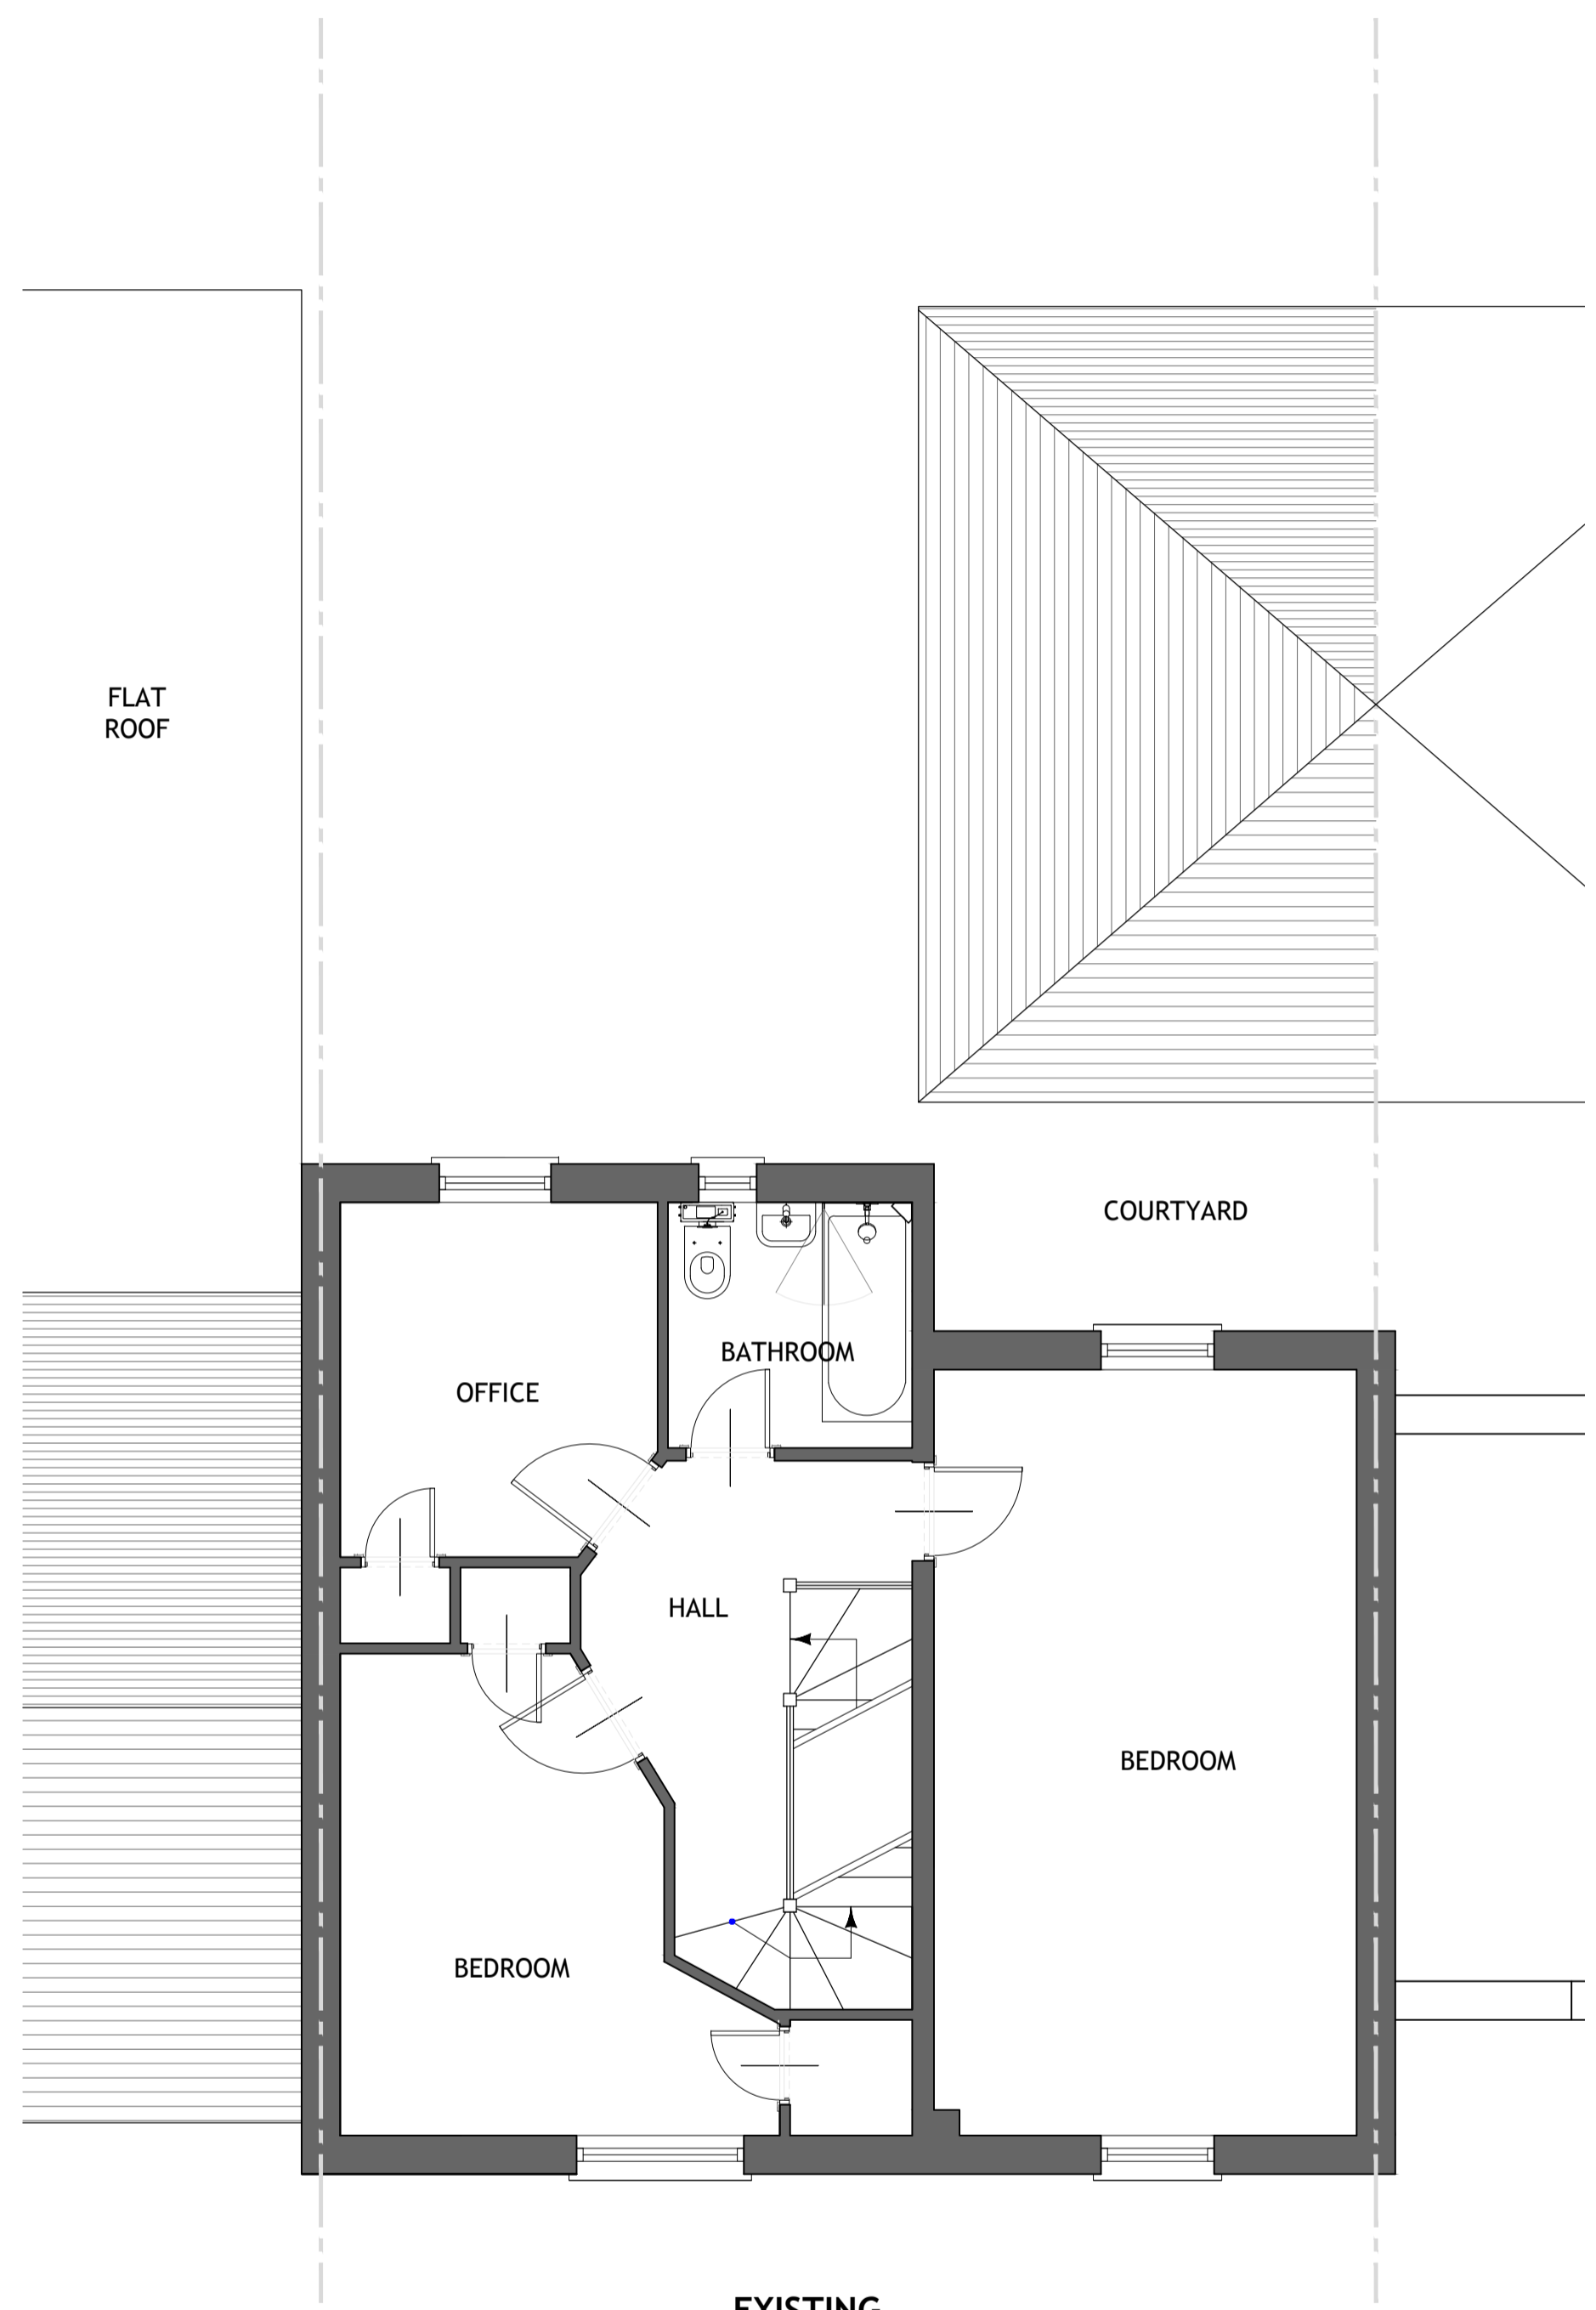

**EXISTING
 GROUND FLOOR PLAN**
 SCALE 1:50

 

**EXISTING
 FIRST FLOOR PLAN**
 SCALE 1:50

 

NO.	DR.	INFO
		DATE
		REVISION
PROJECT		
4 SALISBURY HALL DRIVE		
WELWYN HATFIELD		
AL10 9GJ		
CLIENT		
DRAWING TITLE		
EXISTING		
GROUND AND FIRST FLOOR PLANS		
SCALE	1:50	1:100
SIZE	A1	A3
JOB NO.	201969	
STAGE	PLANNING	
DWG NO.	201969.P.101	
REVISION	0	
DATE	NOVEMBER 2019	
DRAWN	MB	
CHECKED	MB	