



NOTES

THIS DRAWING IS THE SUBJECT OF COPYRIGHT AND DESIGN RIGHTS AND SHALL NOT BE REPRODUCED, LOANED, COPIED OR SUBMITTED TO ANY OTHER PARTY WITHOUT CONSENT.

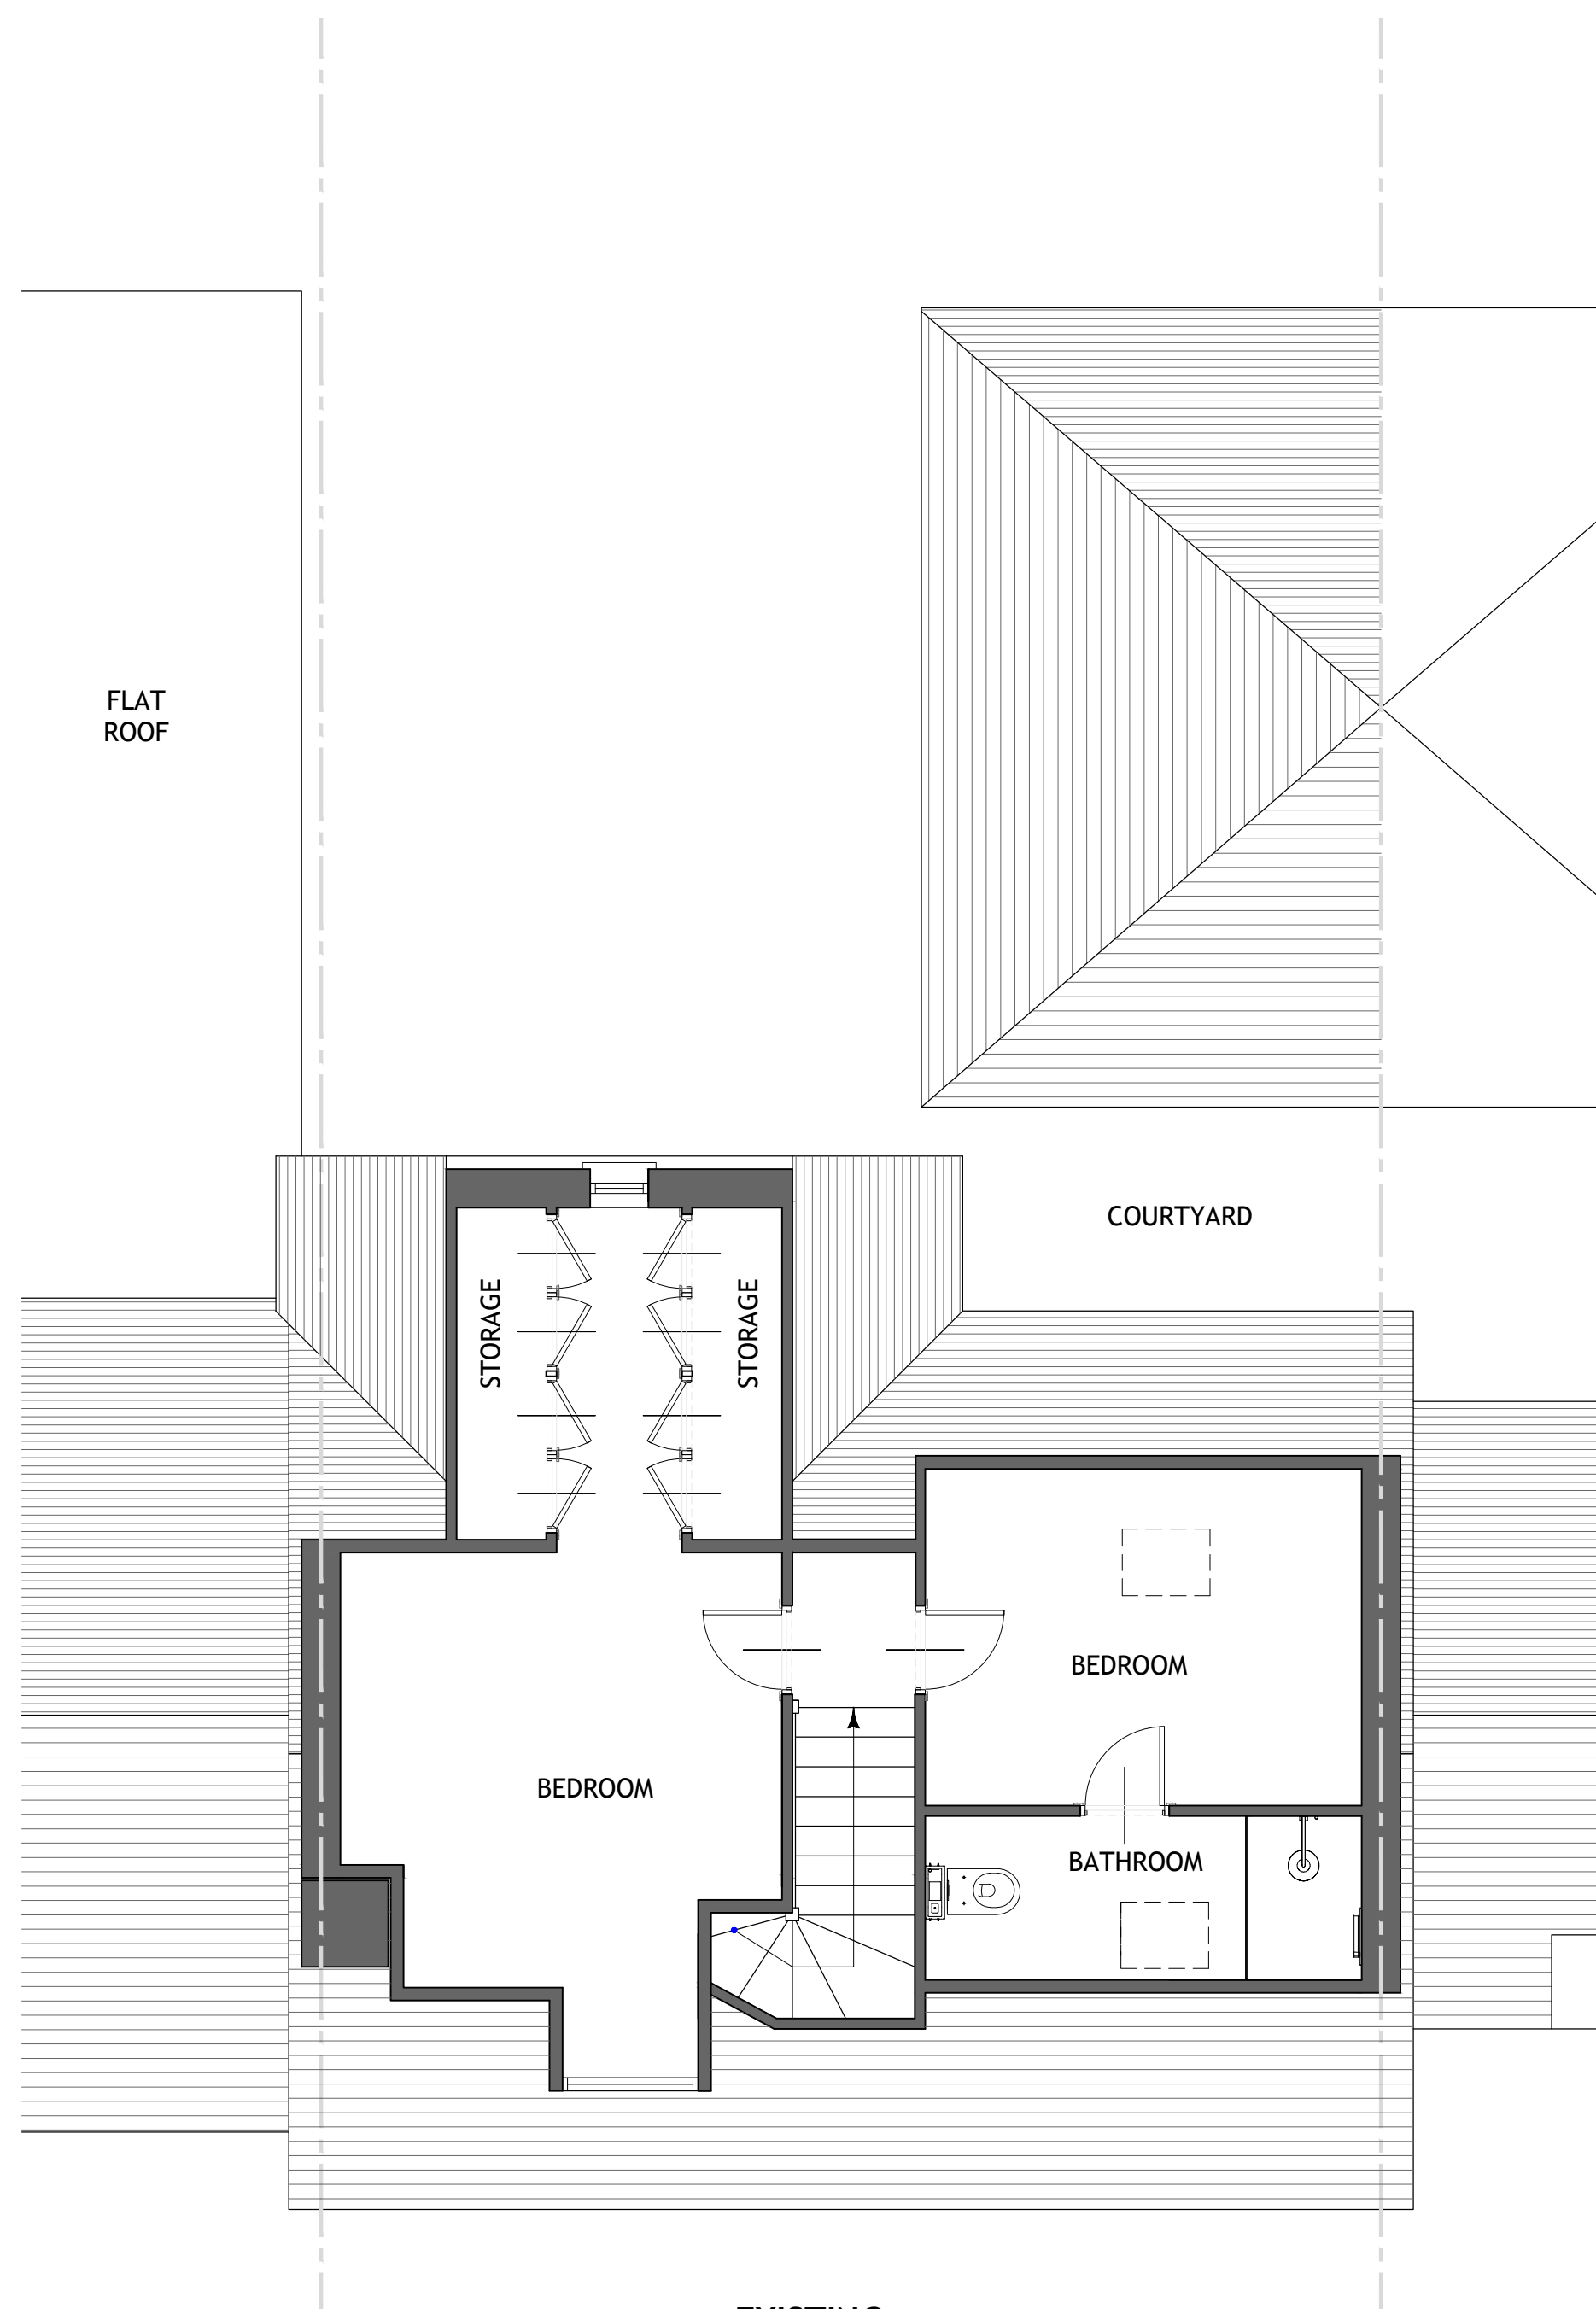


**EXISTING
LOFT PLAN**

SCALE 1:50

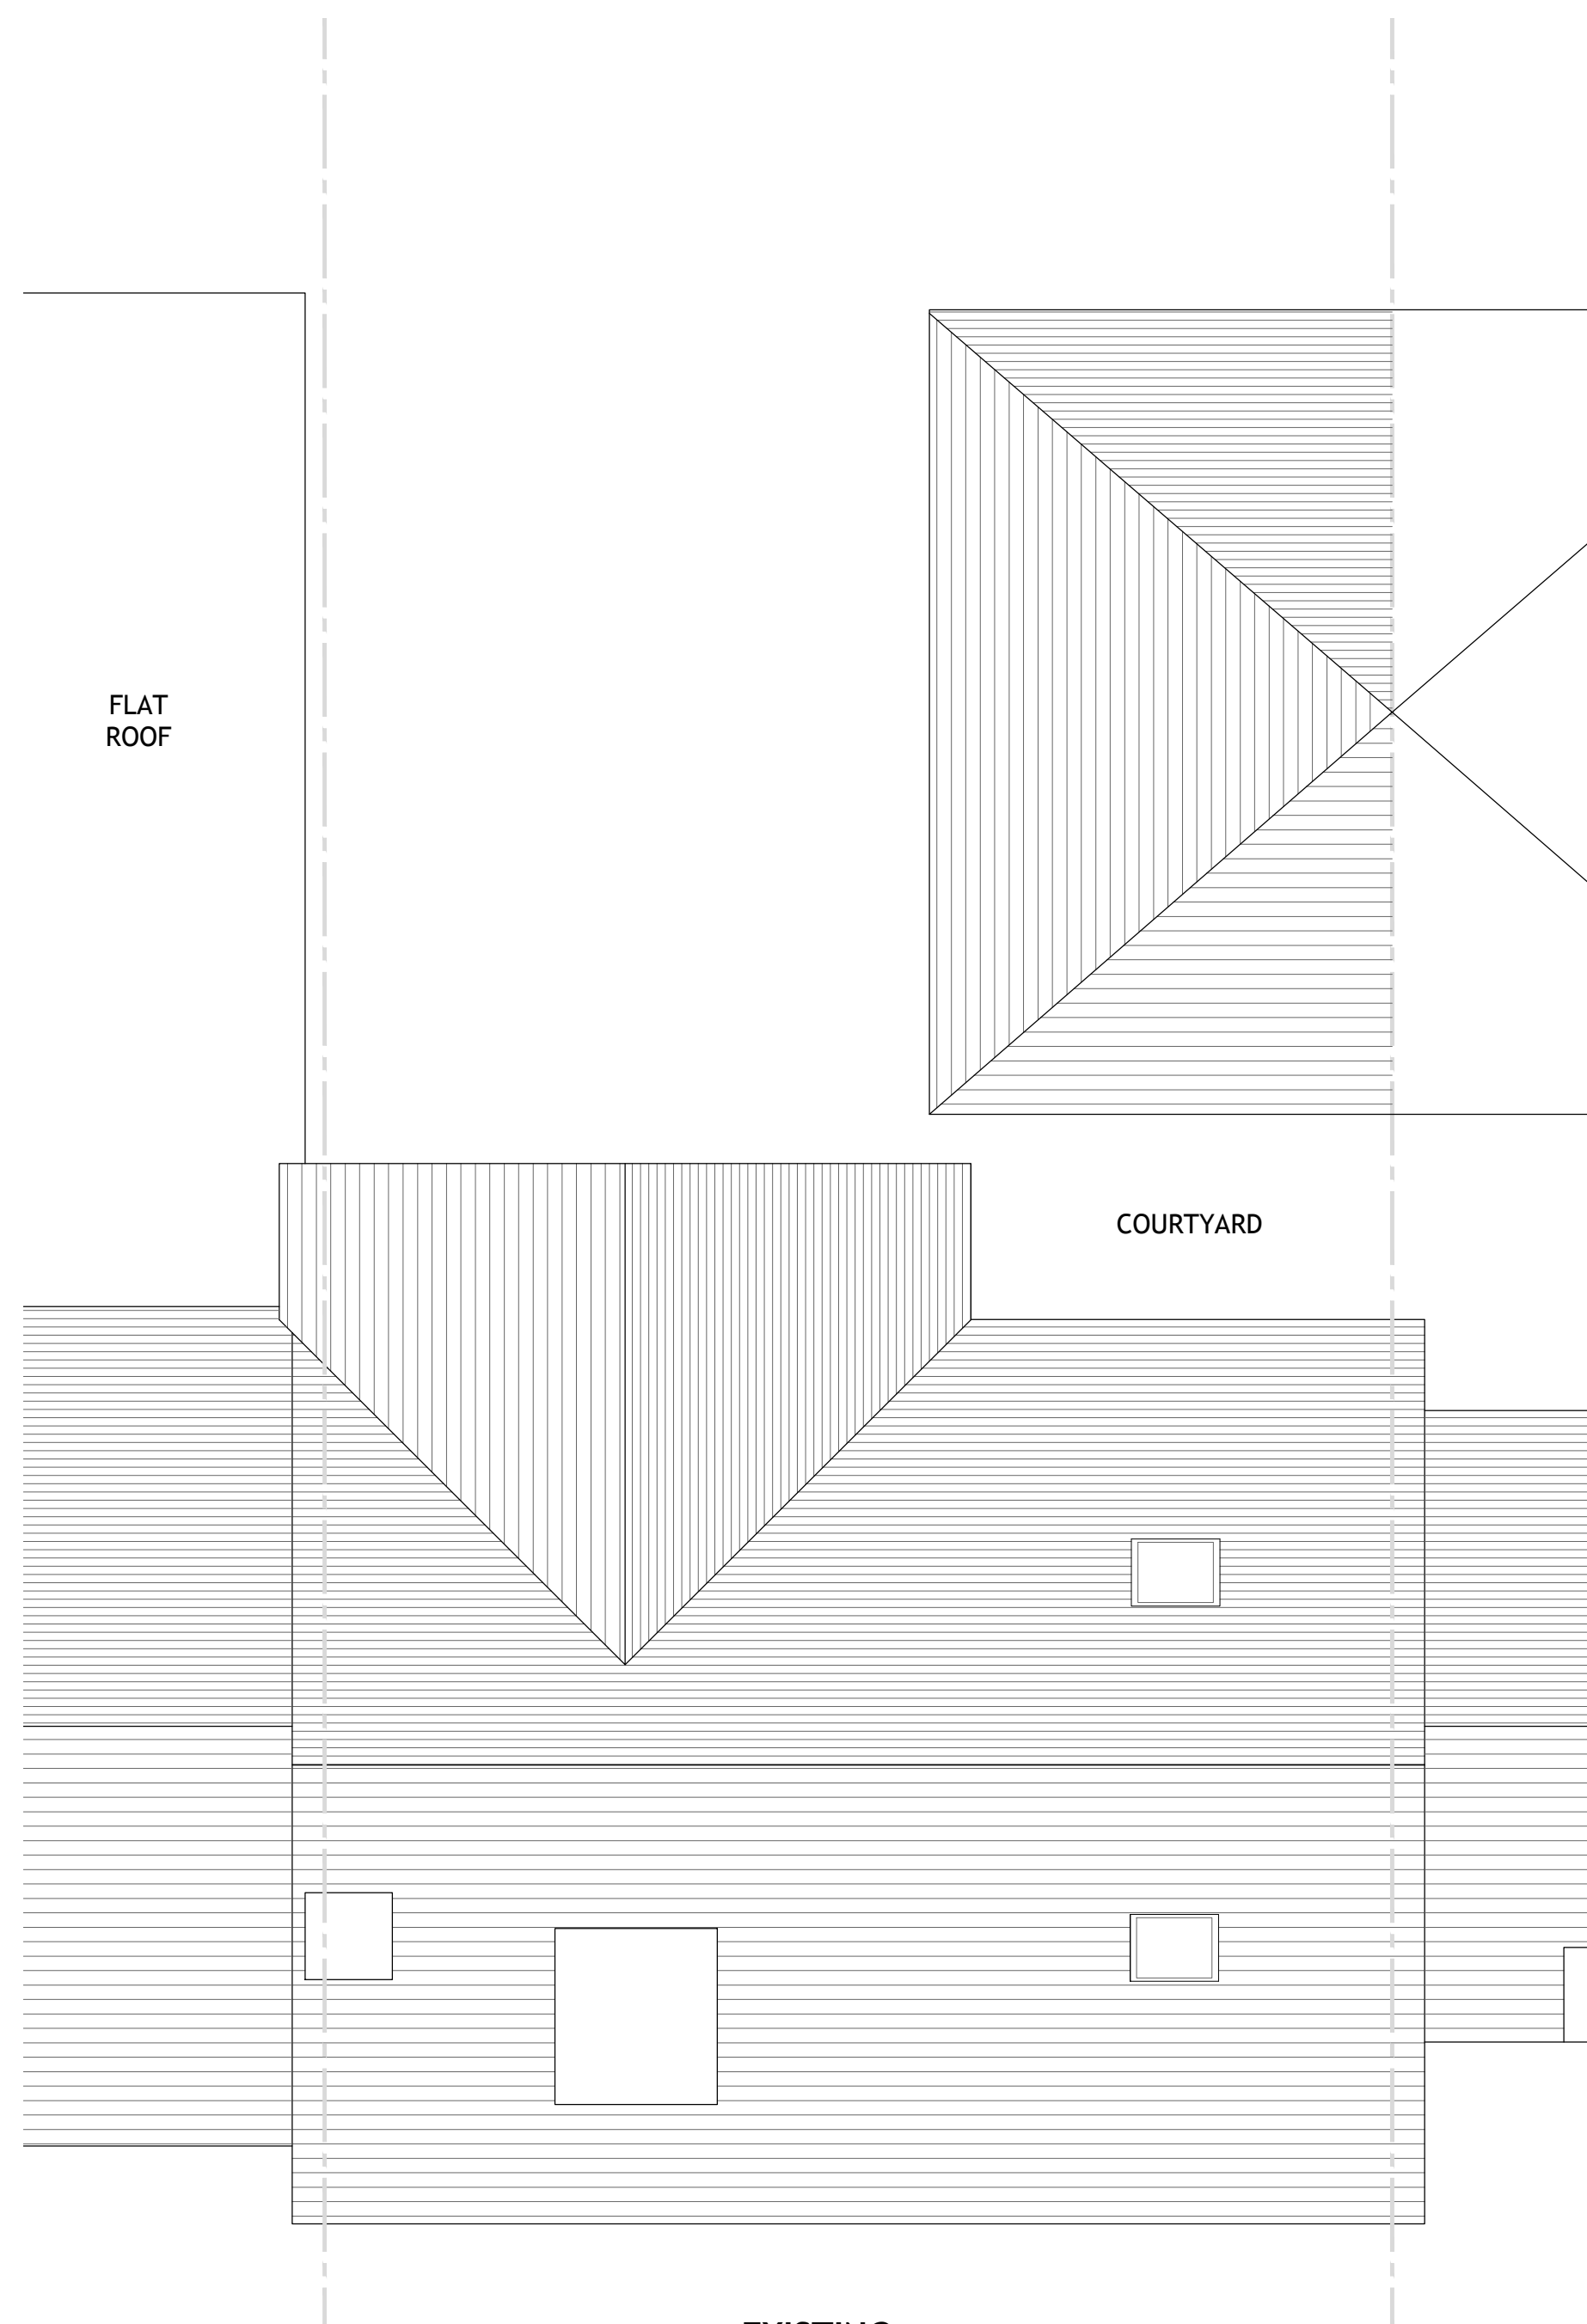

**EXISTING
ROOF PLAN**

SCALE 1:50

 

NO. DR. INFO
DATE

REVISION

PROJECT
4 SALISBURY HALL DRIVE
WELWYN HATFIELD
AL10 9GJ

CLIENT

DRAWING TITLE

EXISTING
LOFT AND ROOF PLANS

SCALE 1:50 1:100

SIZE A1 A3

JOB NO. 201969

STAGE PLANNING

DWG NO. 201969.P.102

REVISION 0

DATE NOVEMBER 2019

DRAWN MB

CHECKED MB

ATELIER⁴¹

ARCHITECTS

1 Manor Drive, London, N20 0DZ
michael@atelier41architects.co.uk
phone :020 3844 5729
mob. :0 7399 409 190