



NOTES


THIS DRAWING IS THE SUBJECT OF COPYRIGHT AND DESIGN RIGHTS AND SHALL NOT BE REPRODUCED, LOANED, COPIED OR SUBMITTED TO ANY OTHER PARTY WITHOUT CONSENT.

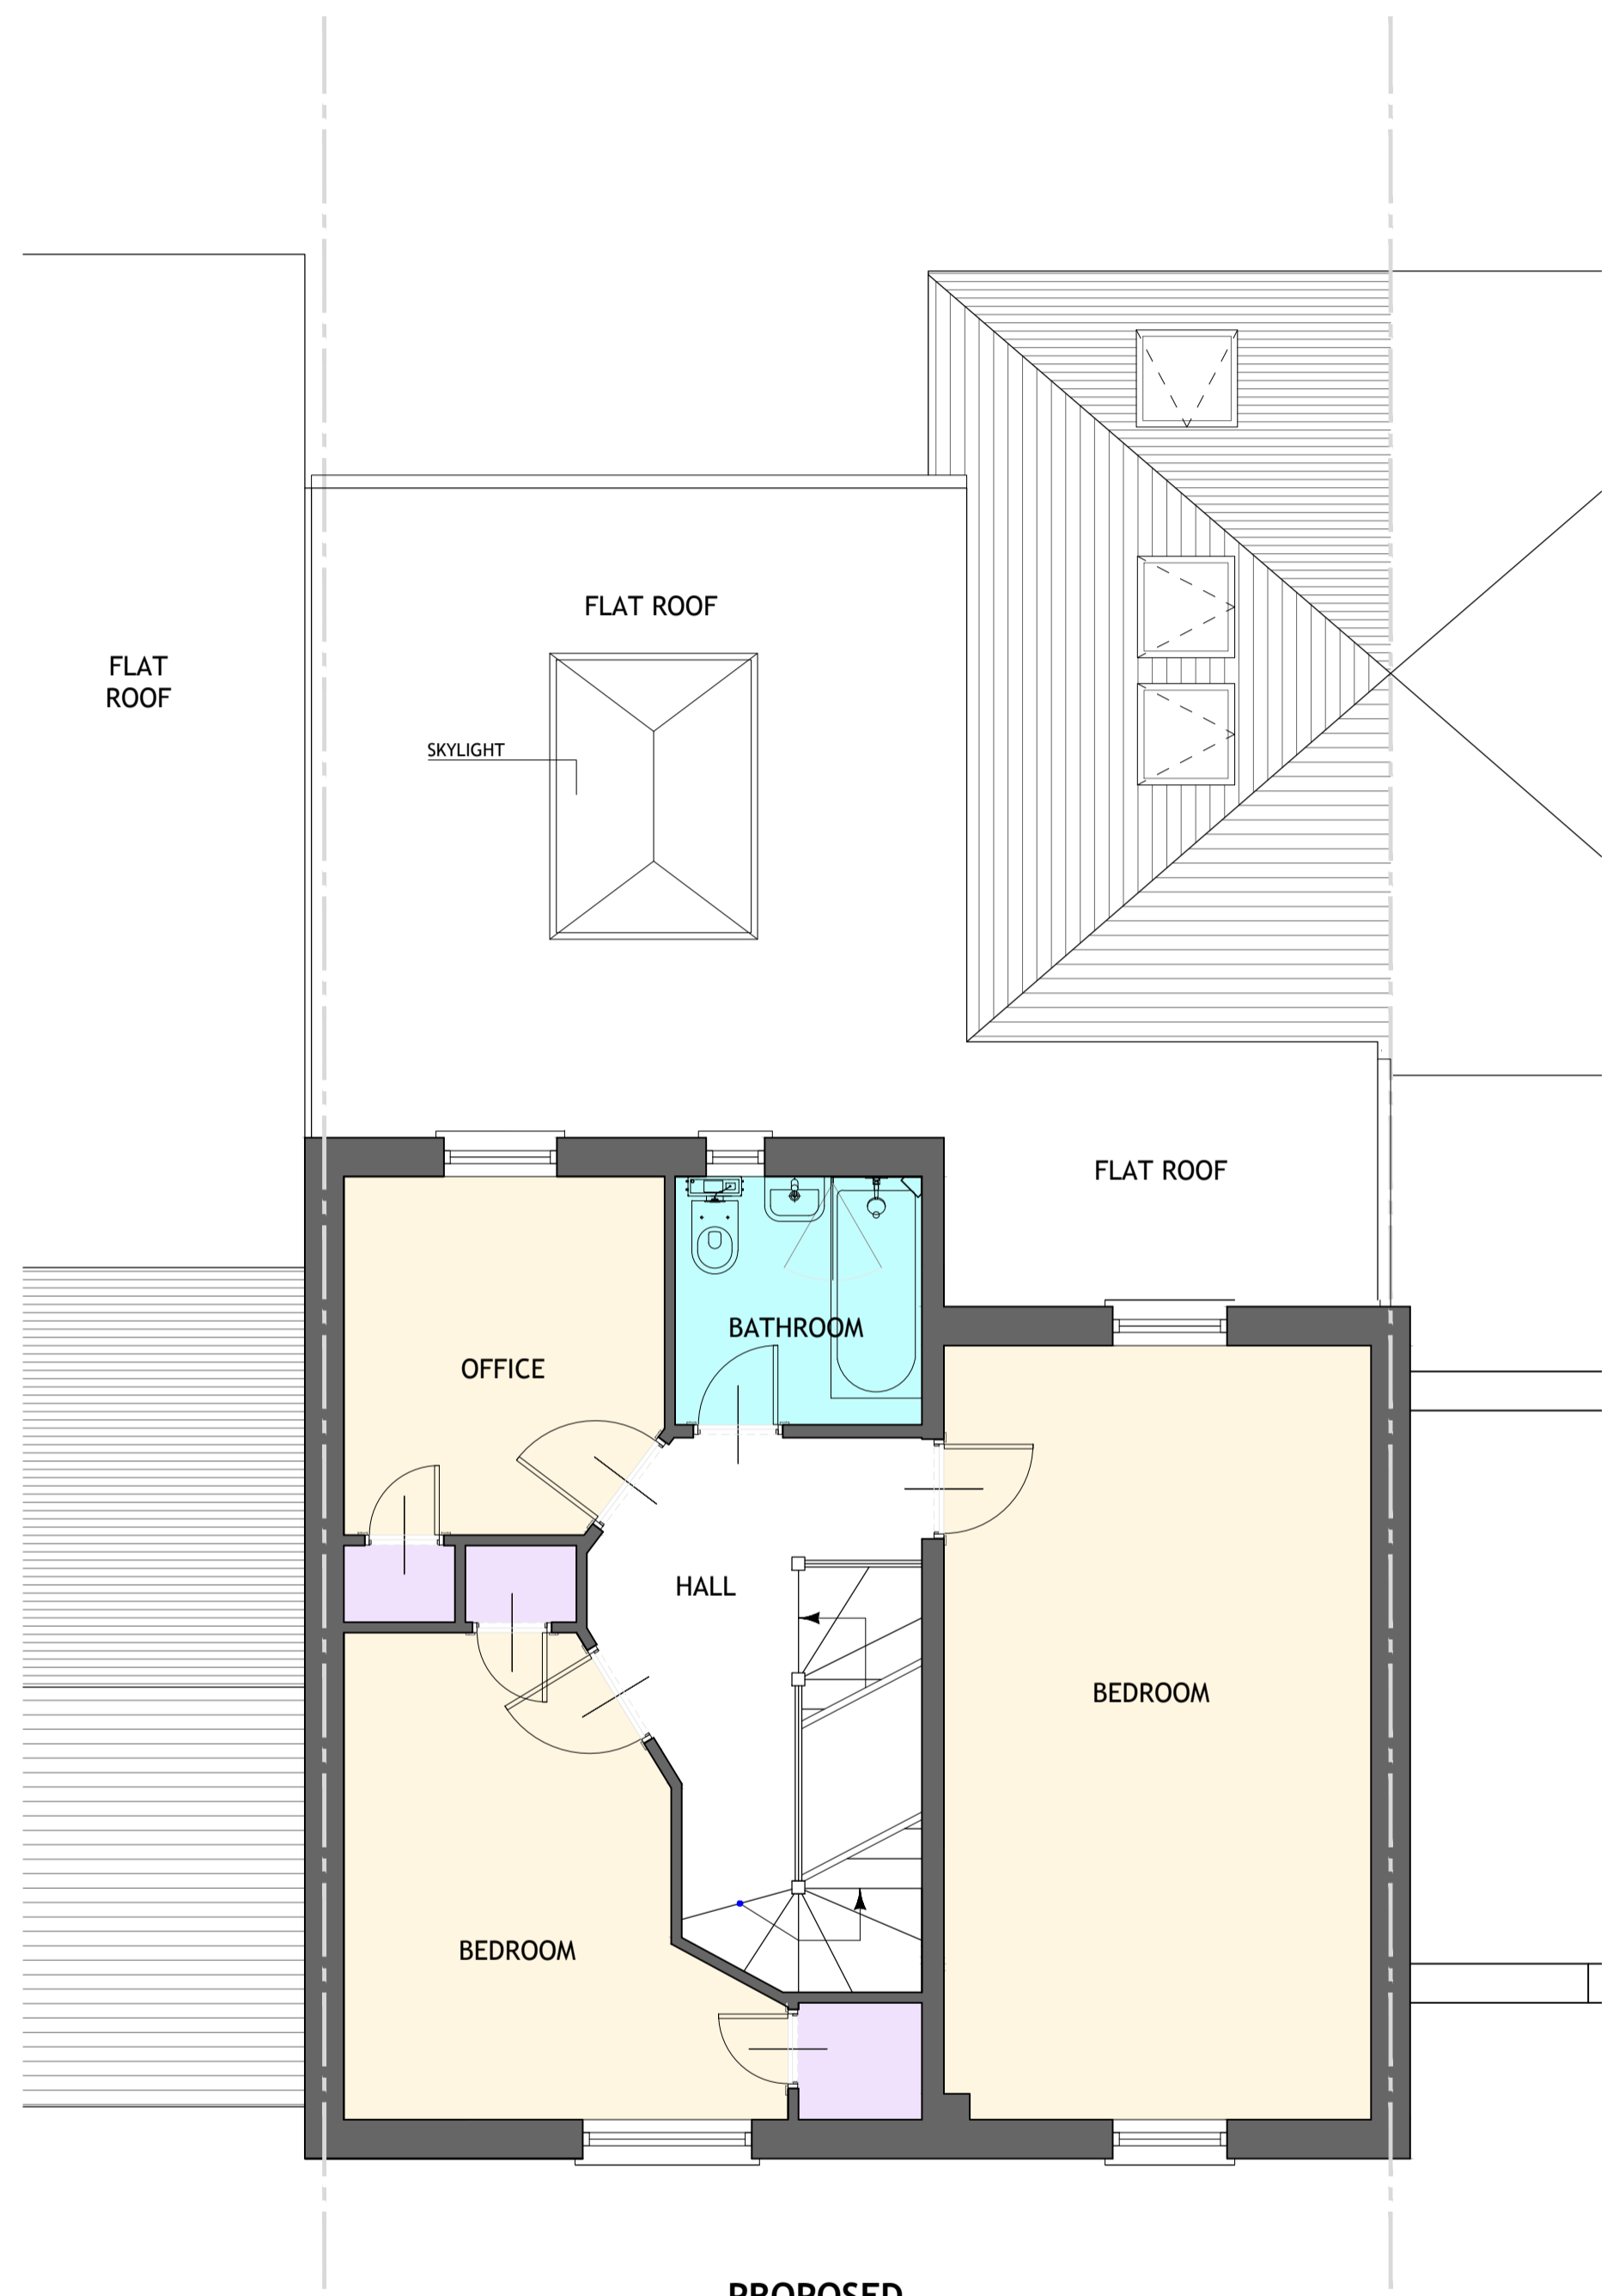

PROPOSED GROUND FLOOR PLAN SCALE 1:50

 

PROPOSED FIRST FLOOR PLAN SCALE 1:50

 

NO.	DR.	INFO
DATE		
REVISION		
PROJECT		
4 SALISBURY HALL DRIVE		
WELWYN HATFIELD		
AL10 9GJ		
CLIENT		
DRAWING TITLE		
PROPOSED		
GROUND AND FIRST FLOOR PLANS		
SCALE	1:50	1:100
SIZE	A1	A3
JOB NO.	201969	
STAGE	PLANNING	
DWG NO.	201969.P.103	
REVISION	0	
DATE	NOVEMBER 2019	
DRAWN	MB	
CHECKED	MB	