

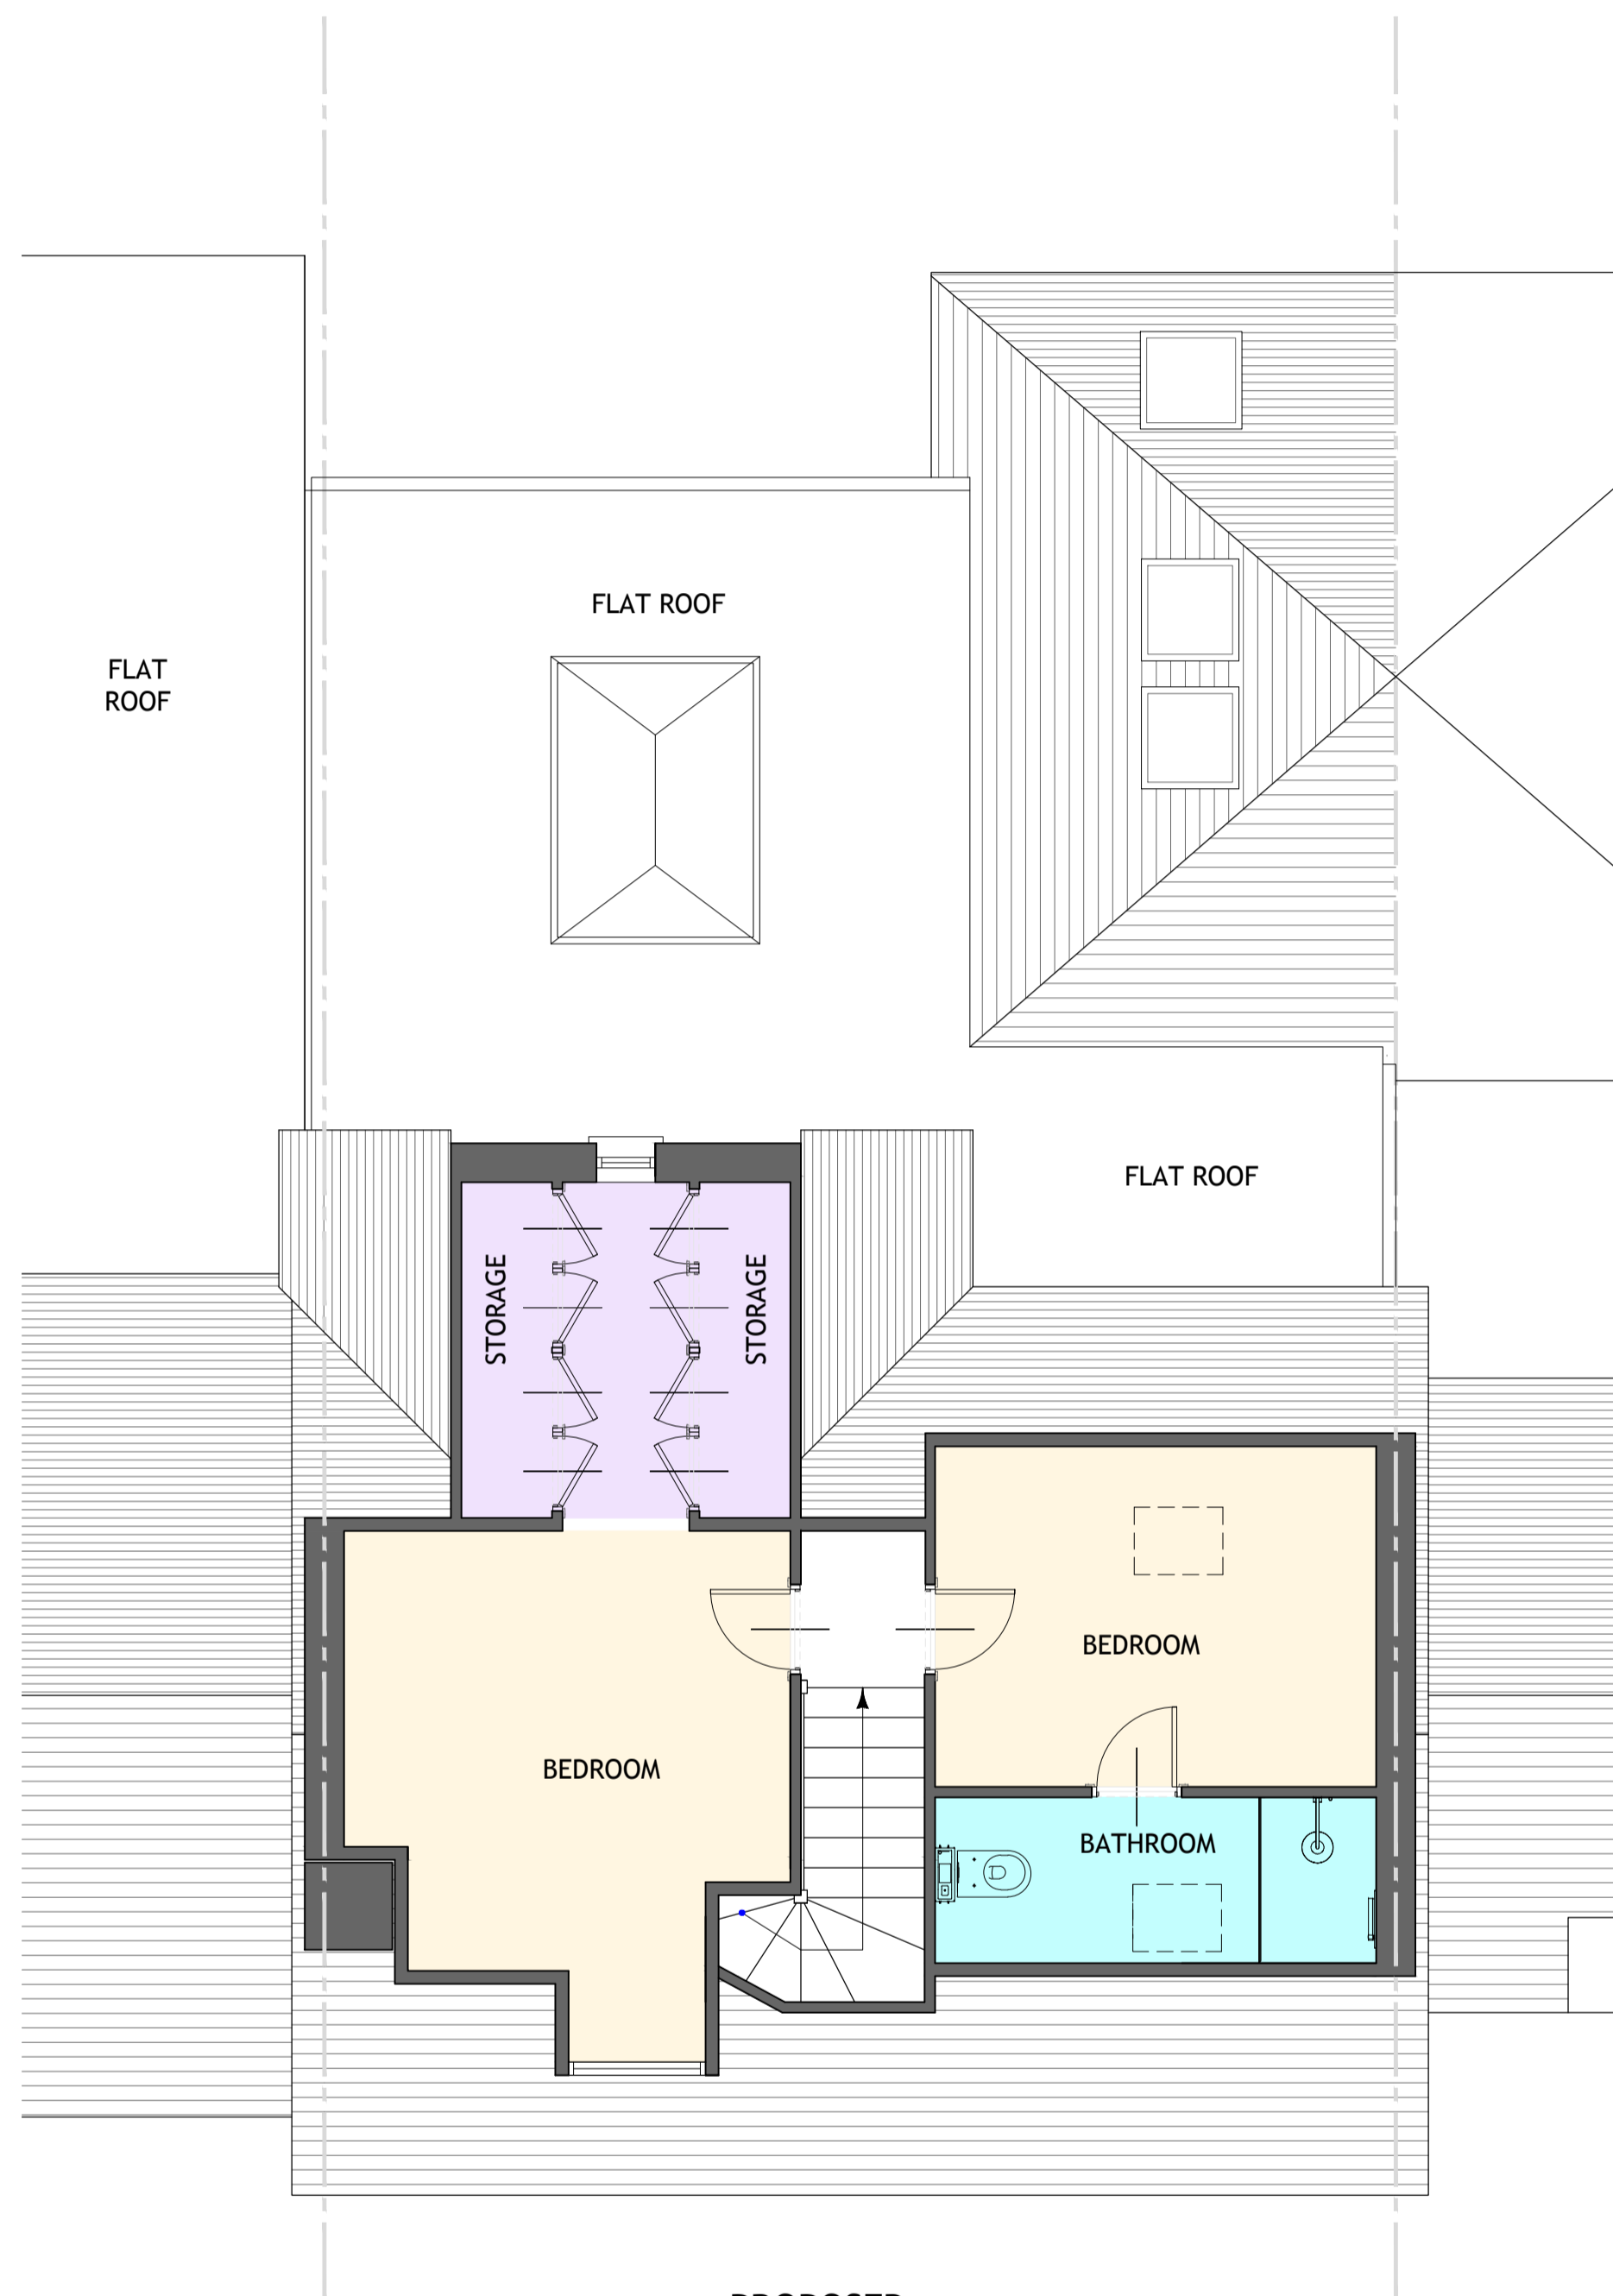


NOTES

NOTES  
THIS DRAWING IS THE SUBJECT OF  
COPYRIGHT AND DESIGN RIGHTS  
AND SHALL NOT BE REPRODUCED,  
LOANED, COPIED OR SUBMITTED  
TO ANY OTHER PARTY WITHOUT  
CONSENT.

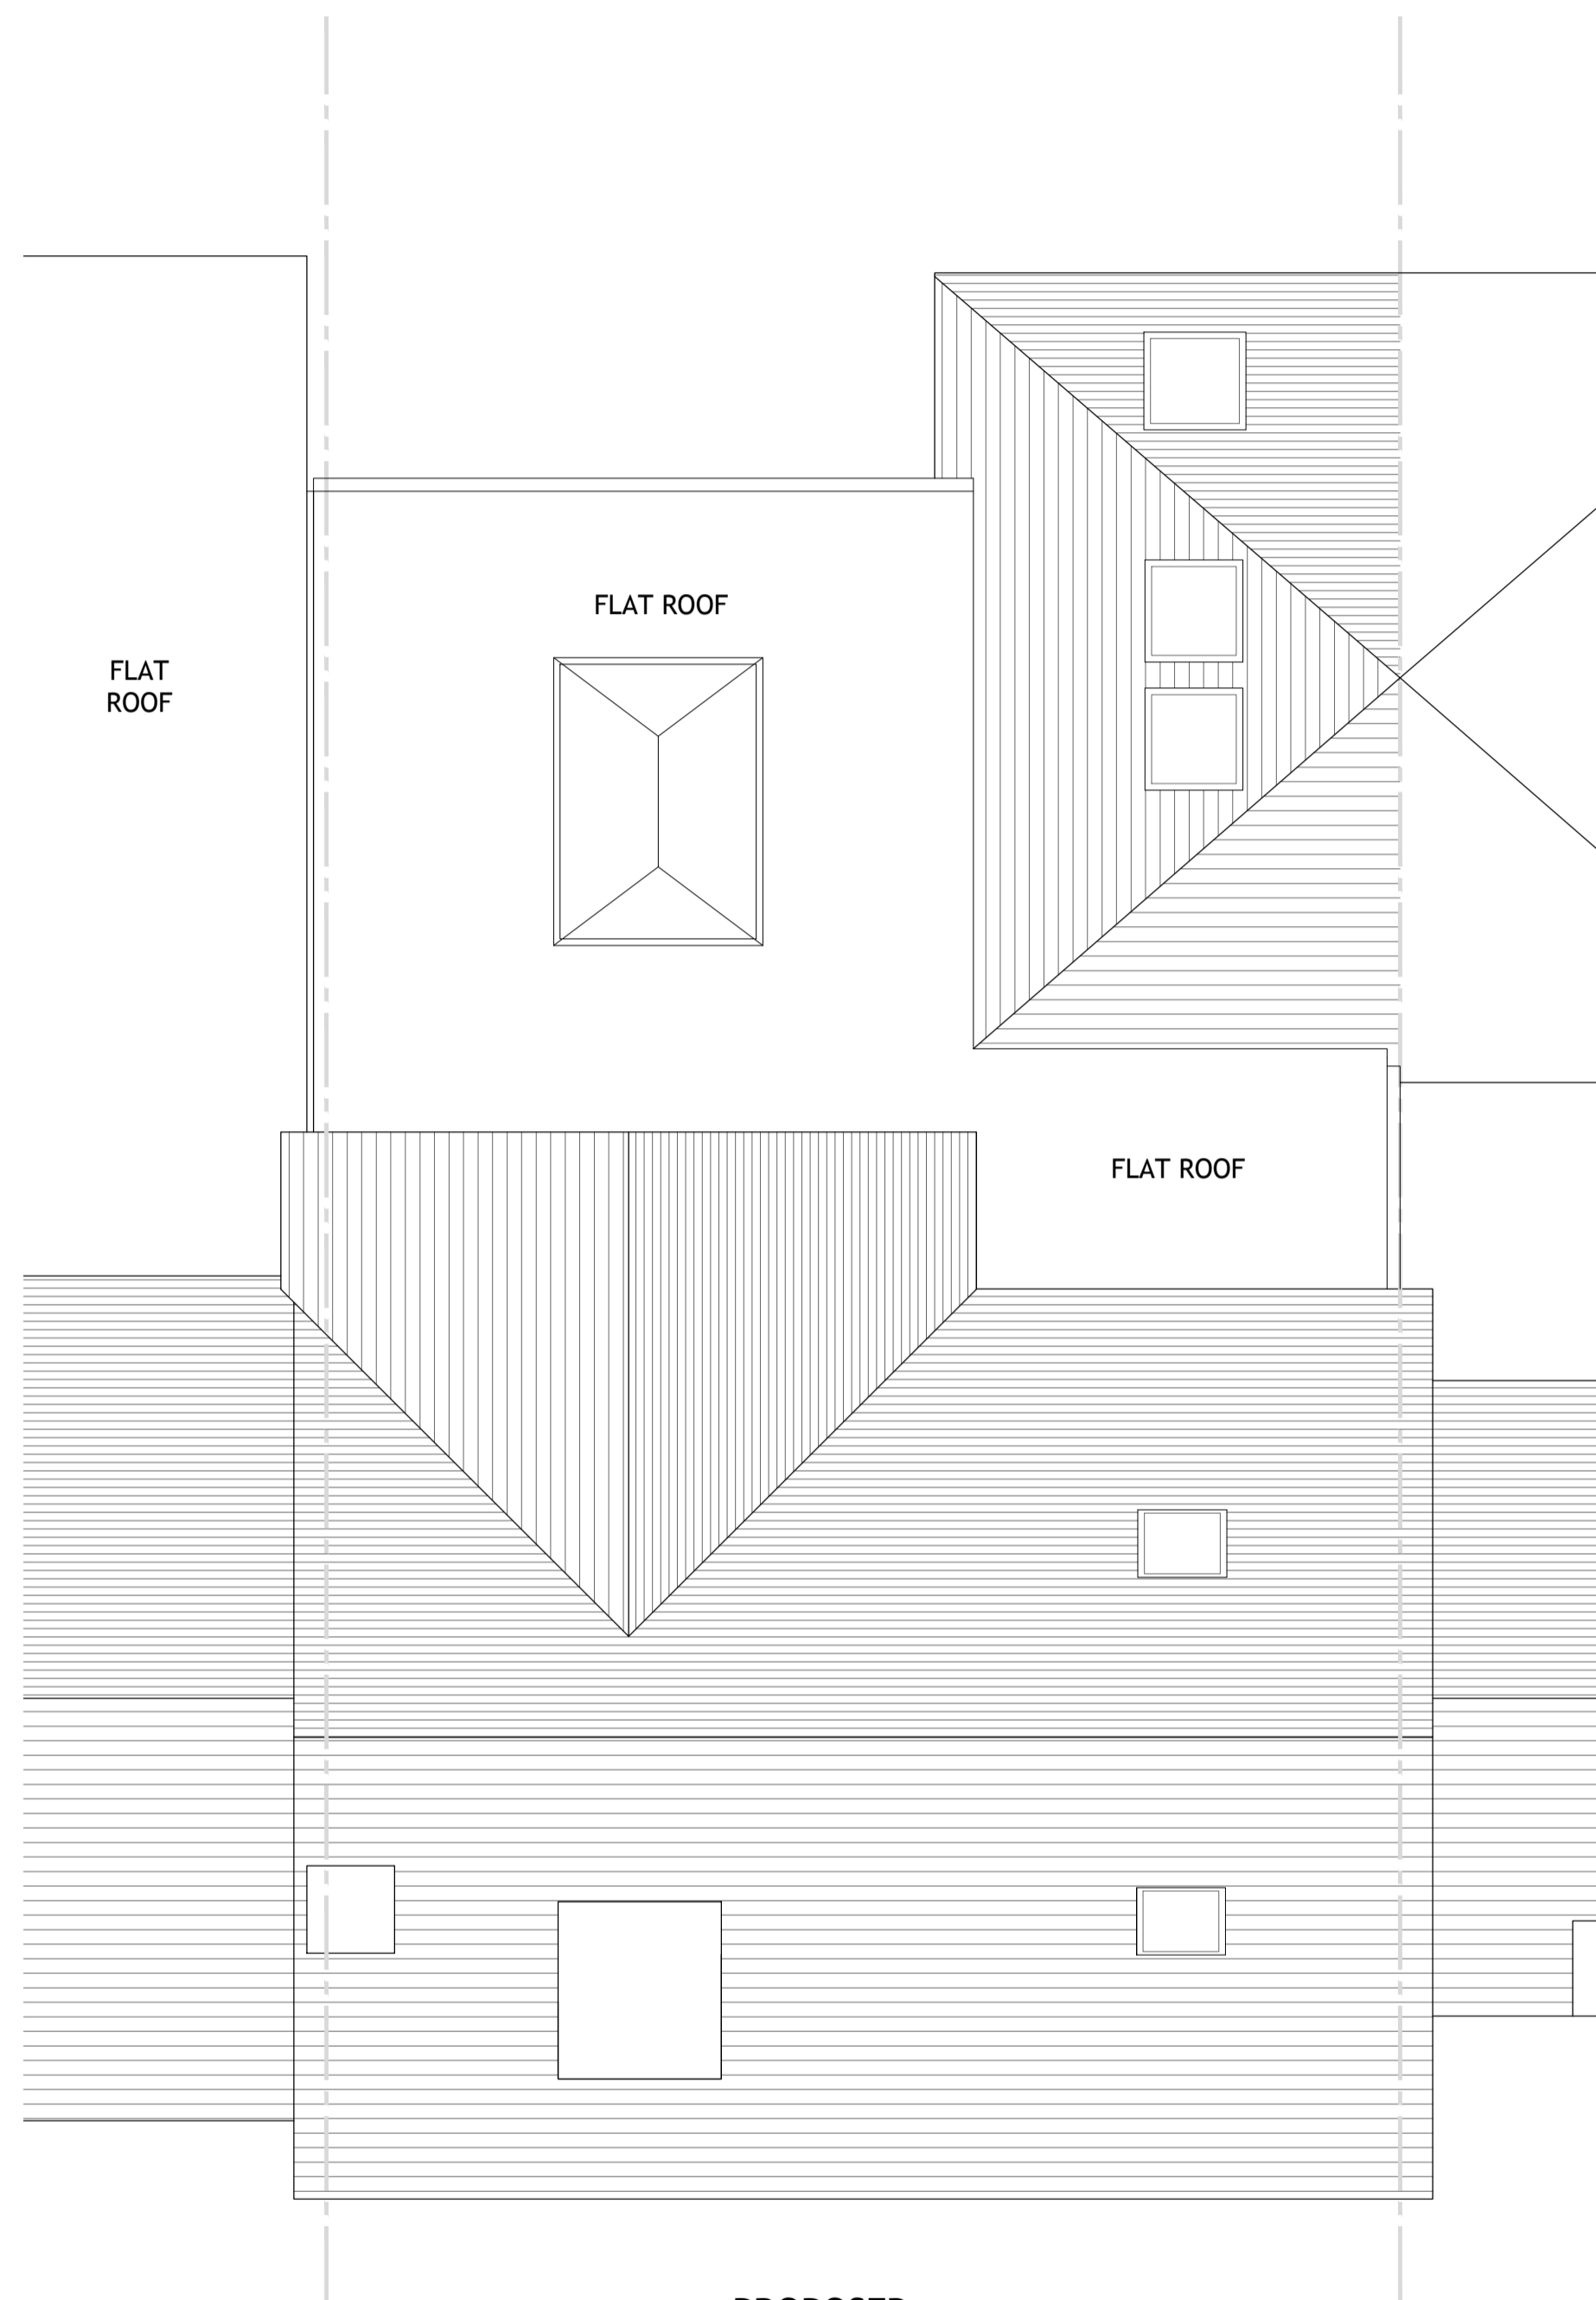

**PROPOSED  
LOFT PLAN**  
SCALE 1:50

 

**PROPOSED  
ROOF PLAN**  
SCALE 1:50



NO. DR. INFO  
DATE  
REVISION

**PROJECT**  
4 SALISBURY HALL DRIVE  
WELWYN HATFIELD  
AL10 9GJ

**CLIENT**

**DRAWING TITLE**  
PROPOSED  
LOFT AND ROOF PLANS

<b>SCALE</b>	1:50	1:100
<b>SIZE</b>	A1	A3
<b>JOB NO.</b>	201969	
<b>STAGE</b>	PLANNING	
<b>DWG NO.</b>	201969.P.104	
<b>REVISION</b>	0	
<b>DATE</b>	NOVEMBER 2019	
<b>DRAWN</b>	MB	
<b>CHECKED</b>	MB	