

ADJOINING BUILDING  
AT NEIGHBOURING SITE

NO4. SALISBURY DRIVE HALL


ADJOINING BUILDING  
AT NEIGHBOURING SITE



EXISTING  
FRONT ELEVATION  
SCALE 1:50



EXISTING  
SIDE ELEVATION / SECTION A-A  
SCALE 1:50

 


ADJOINING BUILDING  
AT NEIGHBOURING SITE

NO4. SALISBURY DRIVE HALL


ADJOINING BUILDING  
AT NEIGHBOURING SITE



EXISTING  
REAR ELEVATION  
SCALE 1:50

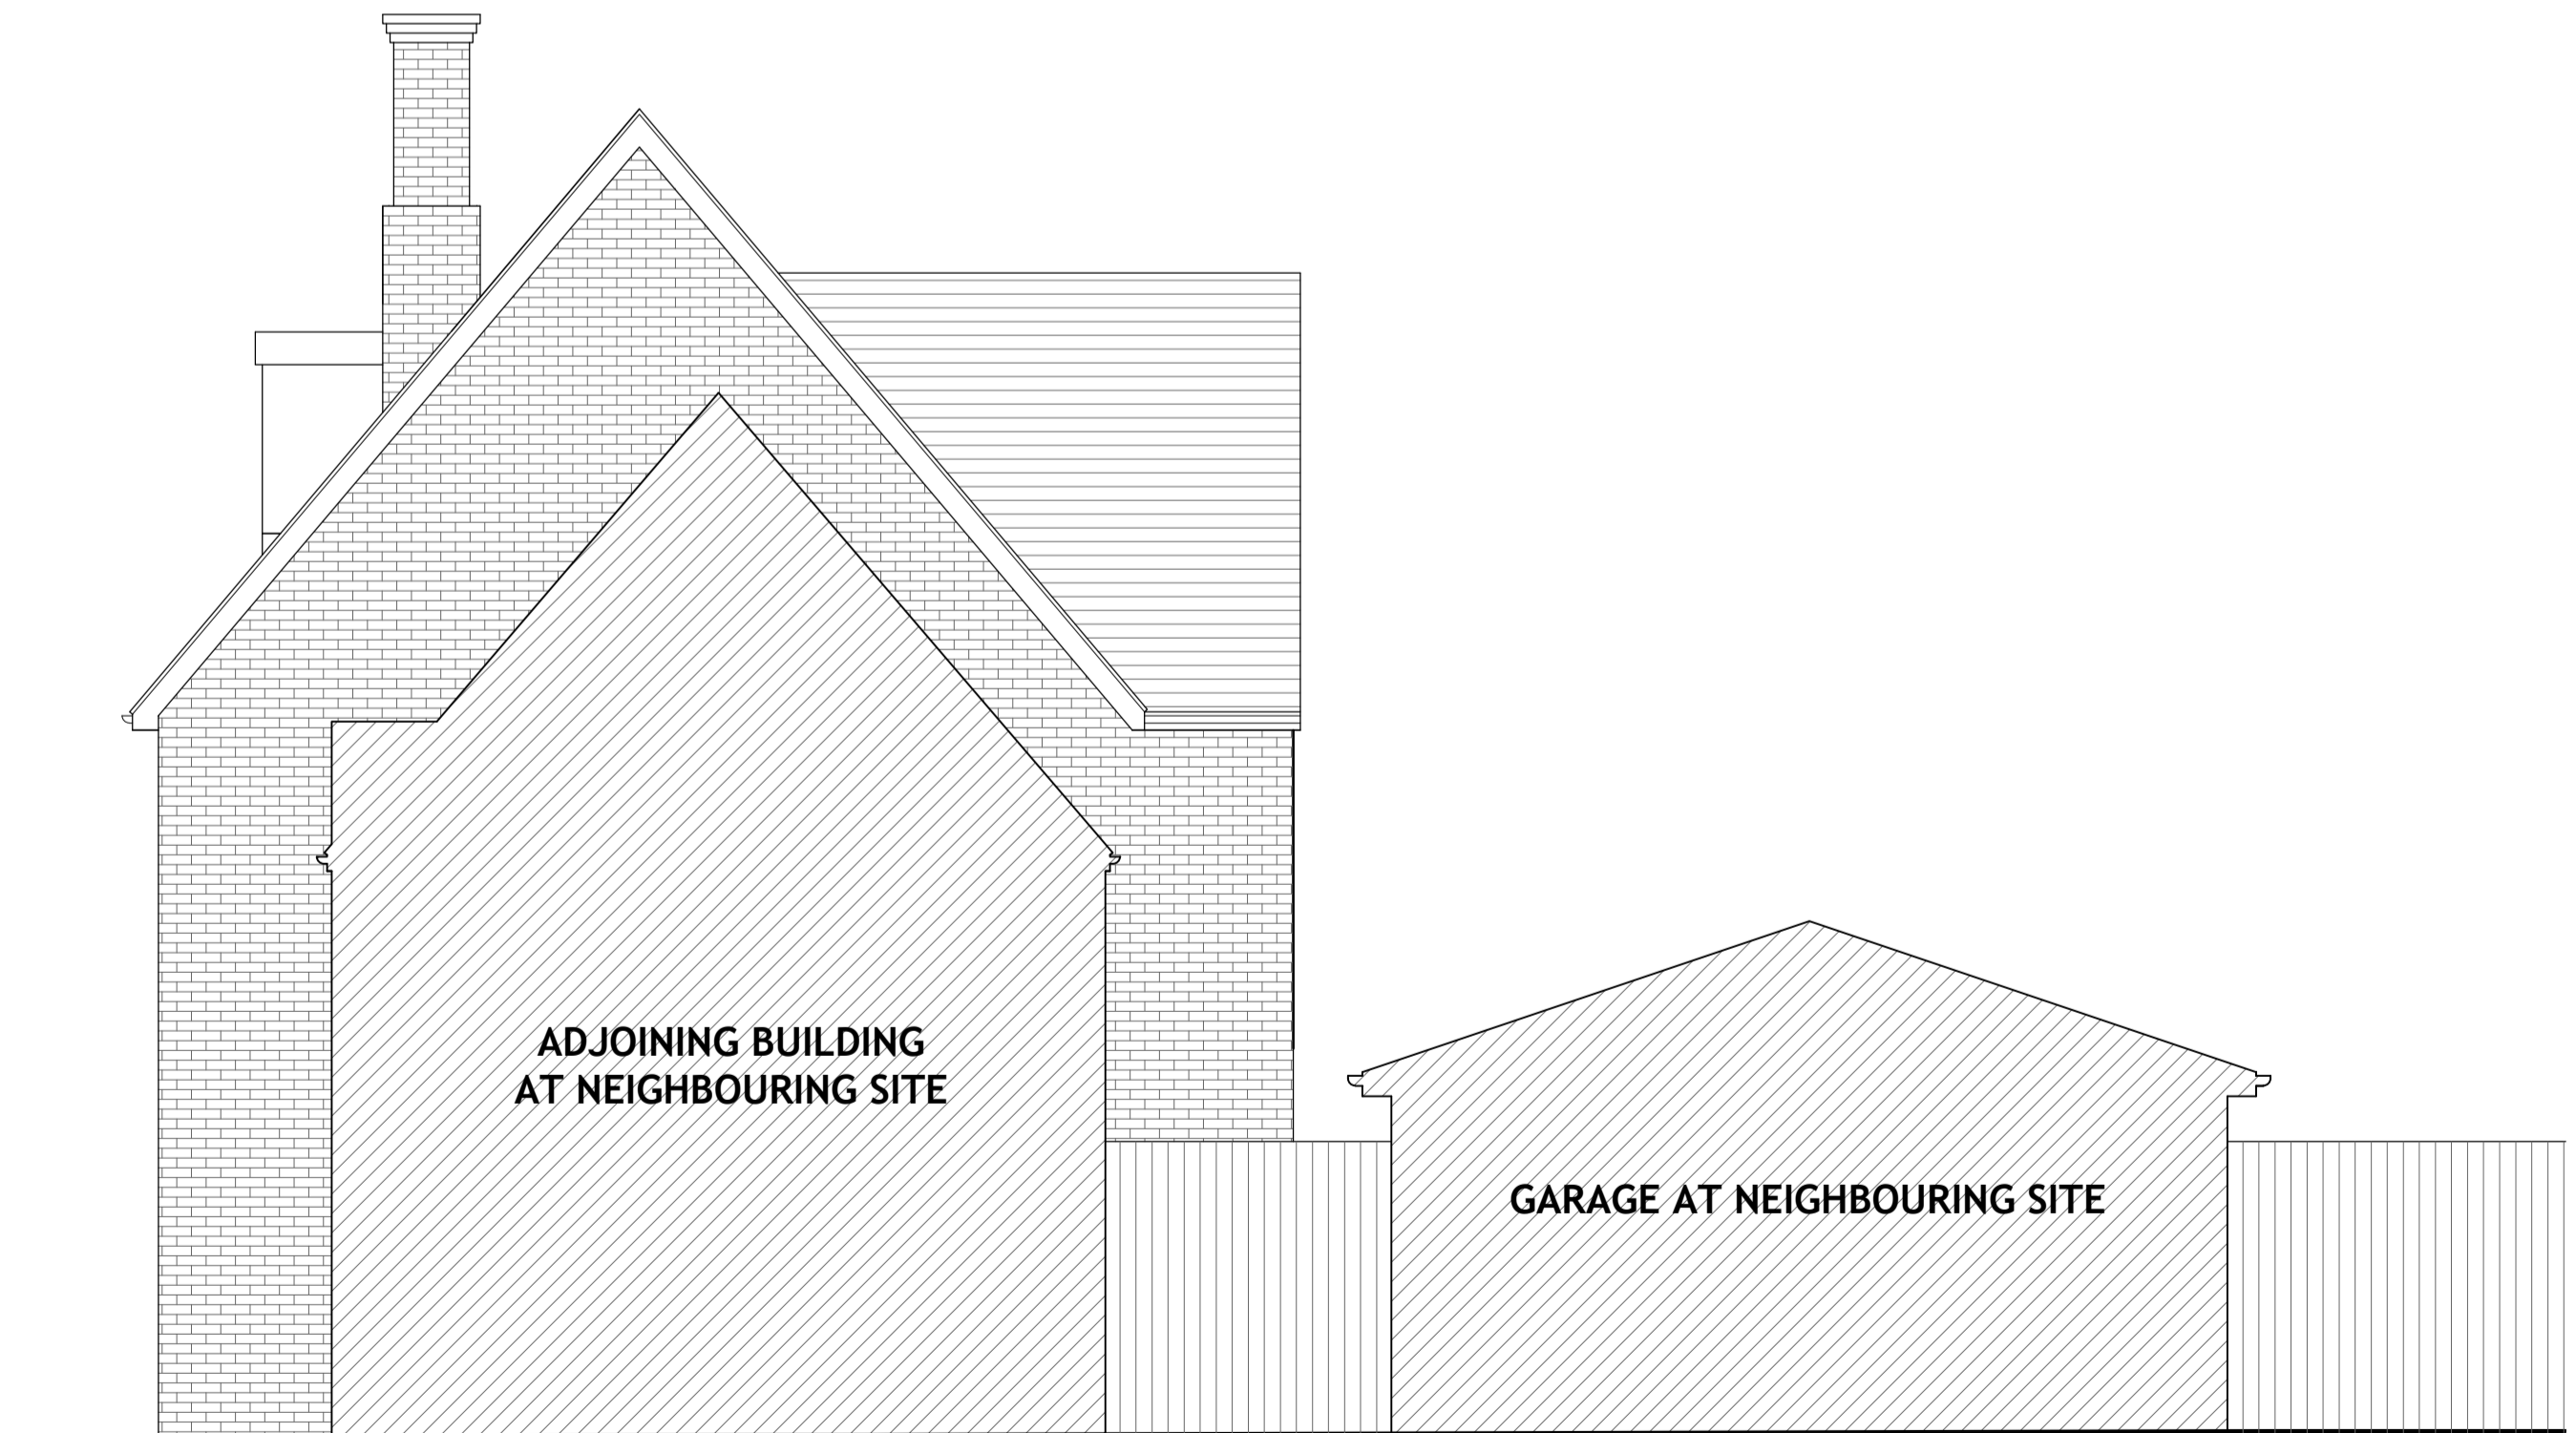

EXISTING  
SIDE ELEVATION / SECTION B-B  
SCALE 1:50

 

NOTES  
THIS DRAWING IS THE SUBJECT OF  
COPYRIGHT AND DESIGN RIGHTS  
AND SHALL NOT BE REPRODUCED,  
LOANED, COPIED OR SUBMITTED  
TO ANY OTHER PARTY WITHOUT  
CONSENT.

NO. DR. INFO  
DATE  
REVISION

PROJECT  
4 SALISBURY HALL DRIVE  
WELWYN HATFIELD  
AL10 9GJ

CLIENT

DRAWING TITLE  
EXISTING  
ELEVATIONS  
SHEET 1

SCALE	1:50	1:100
SIZE	A1	A3
JOB NO.	201969	
STAGE	PLANNING	
DWG NO.	201969.P.301	
REVISION	0	
DATE	NOVEMBER 2019	
DRAWN	MB	
CHECKED	MB	