

NOTES
 THIS DRAWING IS THE SUBJECT OF
 COPYRIGHT AND DESIGN RIGHTS
 AND SHALL NOT BE REPRODUCED,
 LOANED, COPIED OR SUBMITTED
 TO ANY OTHER PARTY WITHOUT
 CONSENT.


ADJOINING BUILDING
 AT NEIGHBOURING SITE

NO4. SALISBURY DRIVE HALL

ADJOINING BUILDING
 AT NEIGHBOURING SITE



PROPOSED
FRONT ELEVATION
 SCALE 1:50

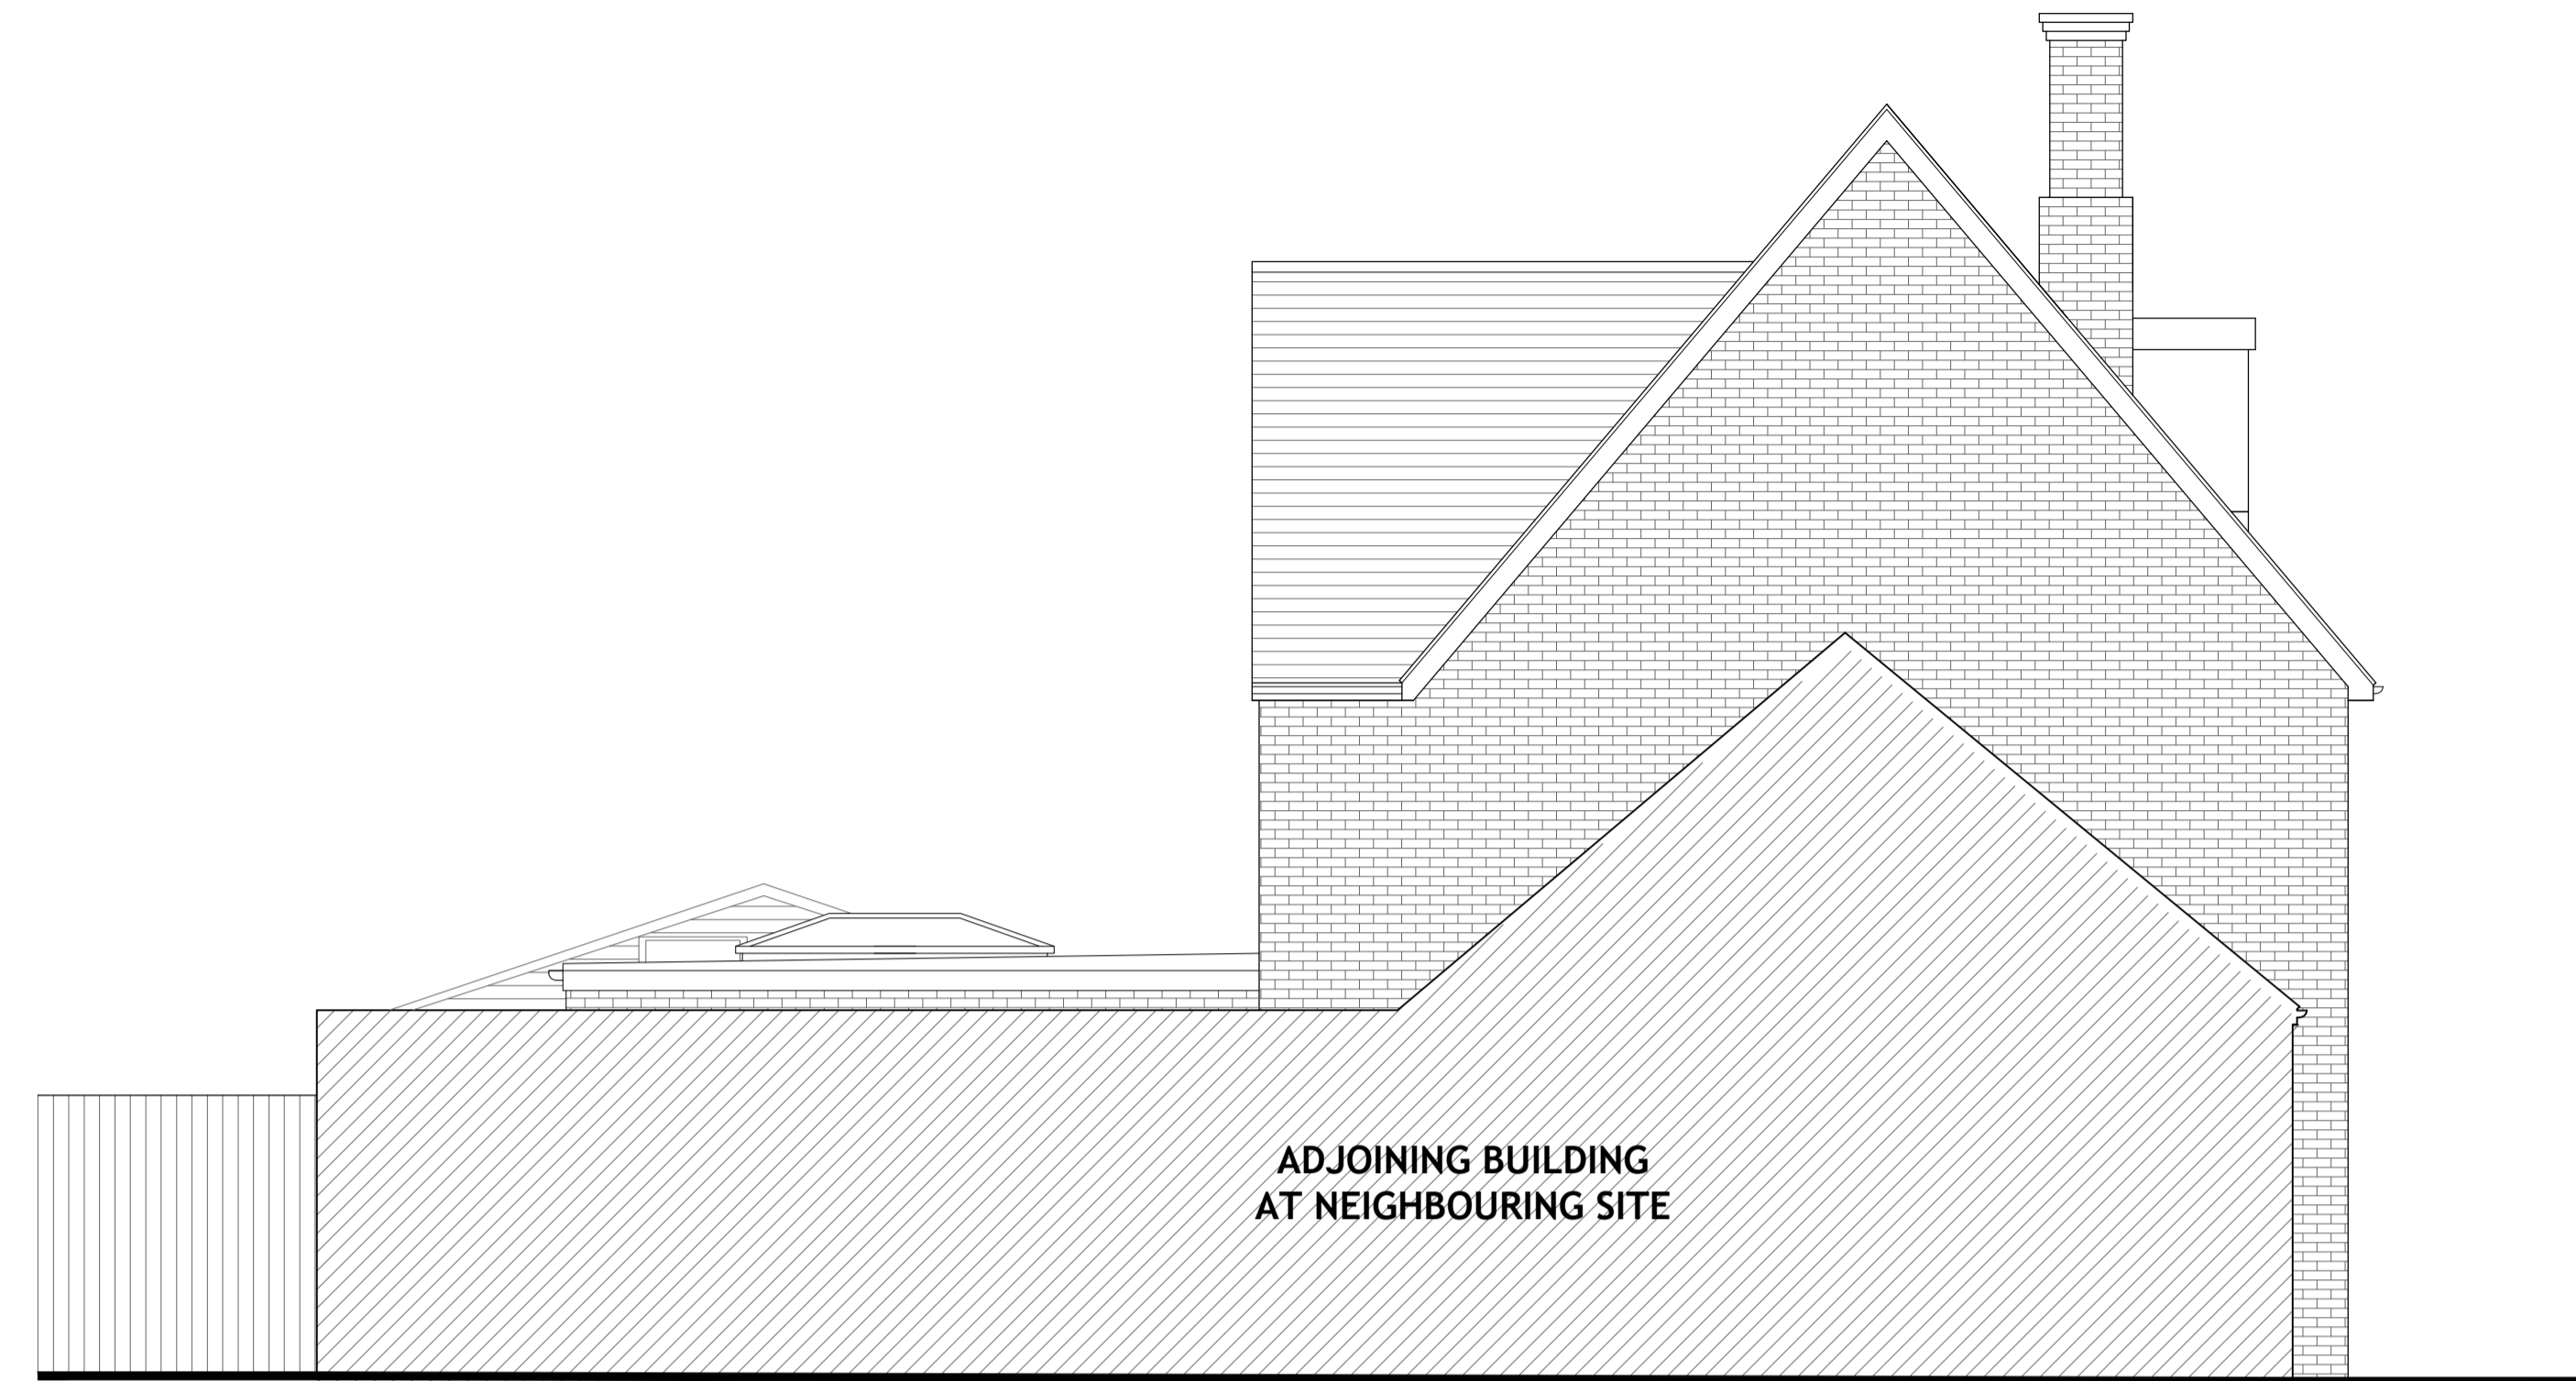

PROPOSED
SIDE ELEVATION/ SECTION A-A
 SCALE 1:50





ADJOINING BUILDING
 AT NEIGHBOURING SITE

NO4. SALISBURY DRIVE HALL


ADJOINING BUILDING
 AT NEIGHBOURING SITE



PROPOSED
REAR ELEVATION
 SCALE 1:50

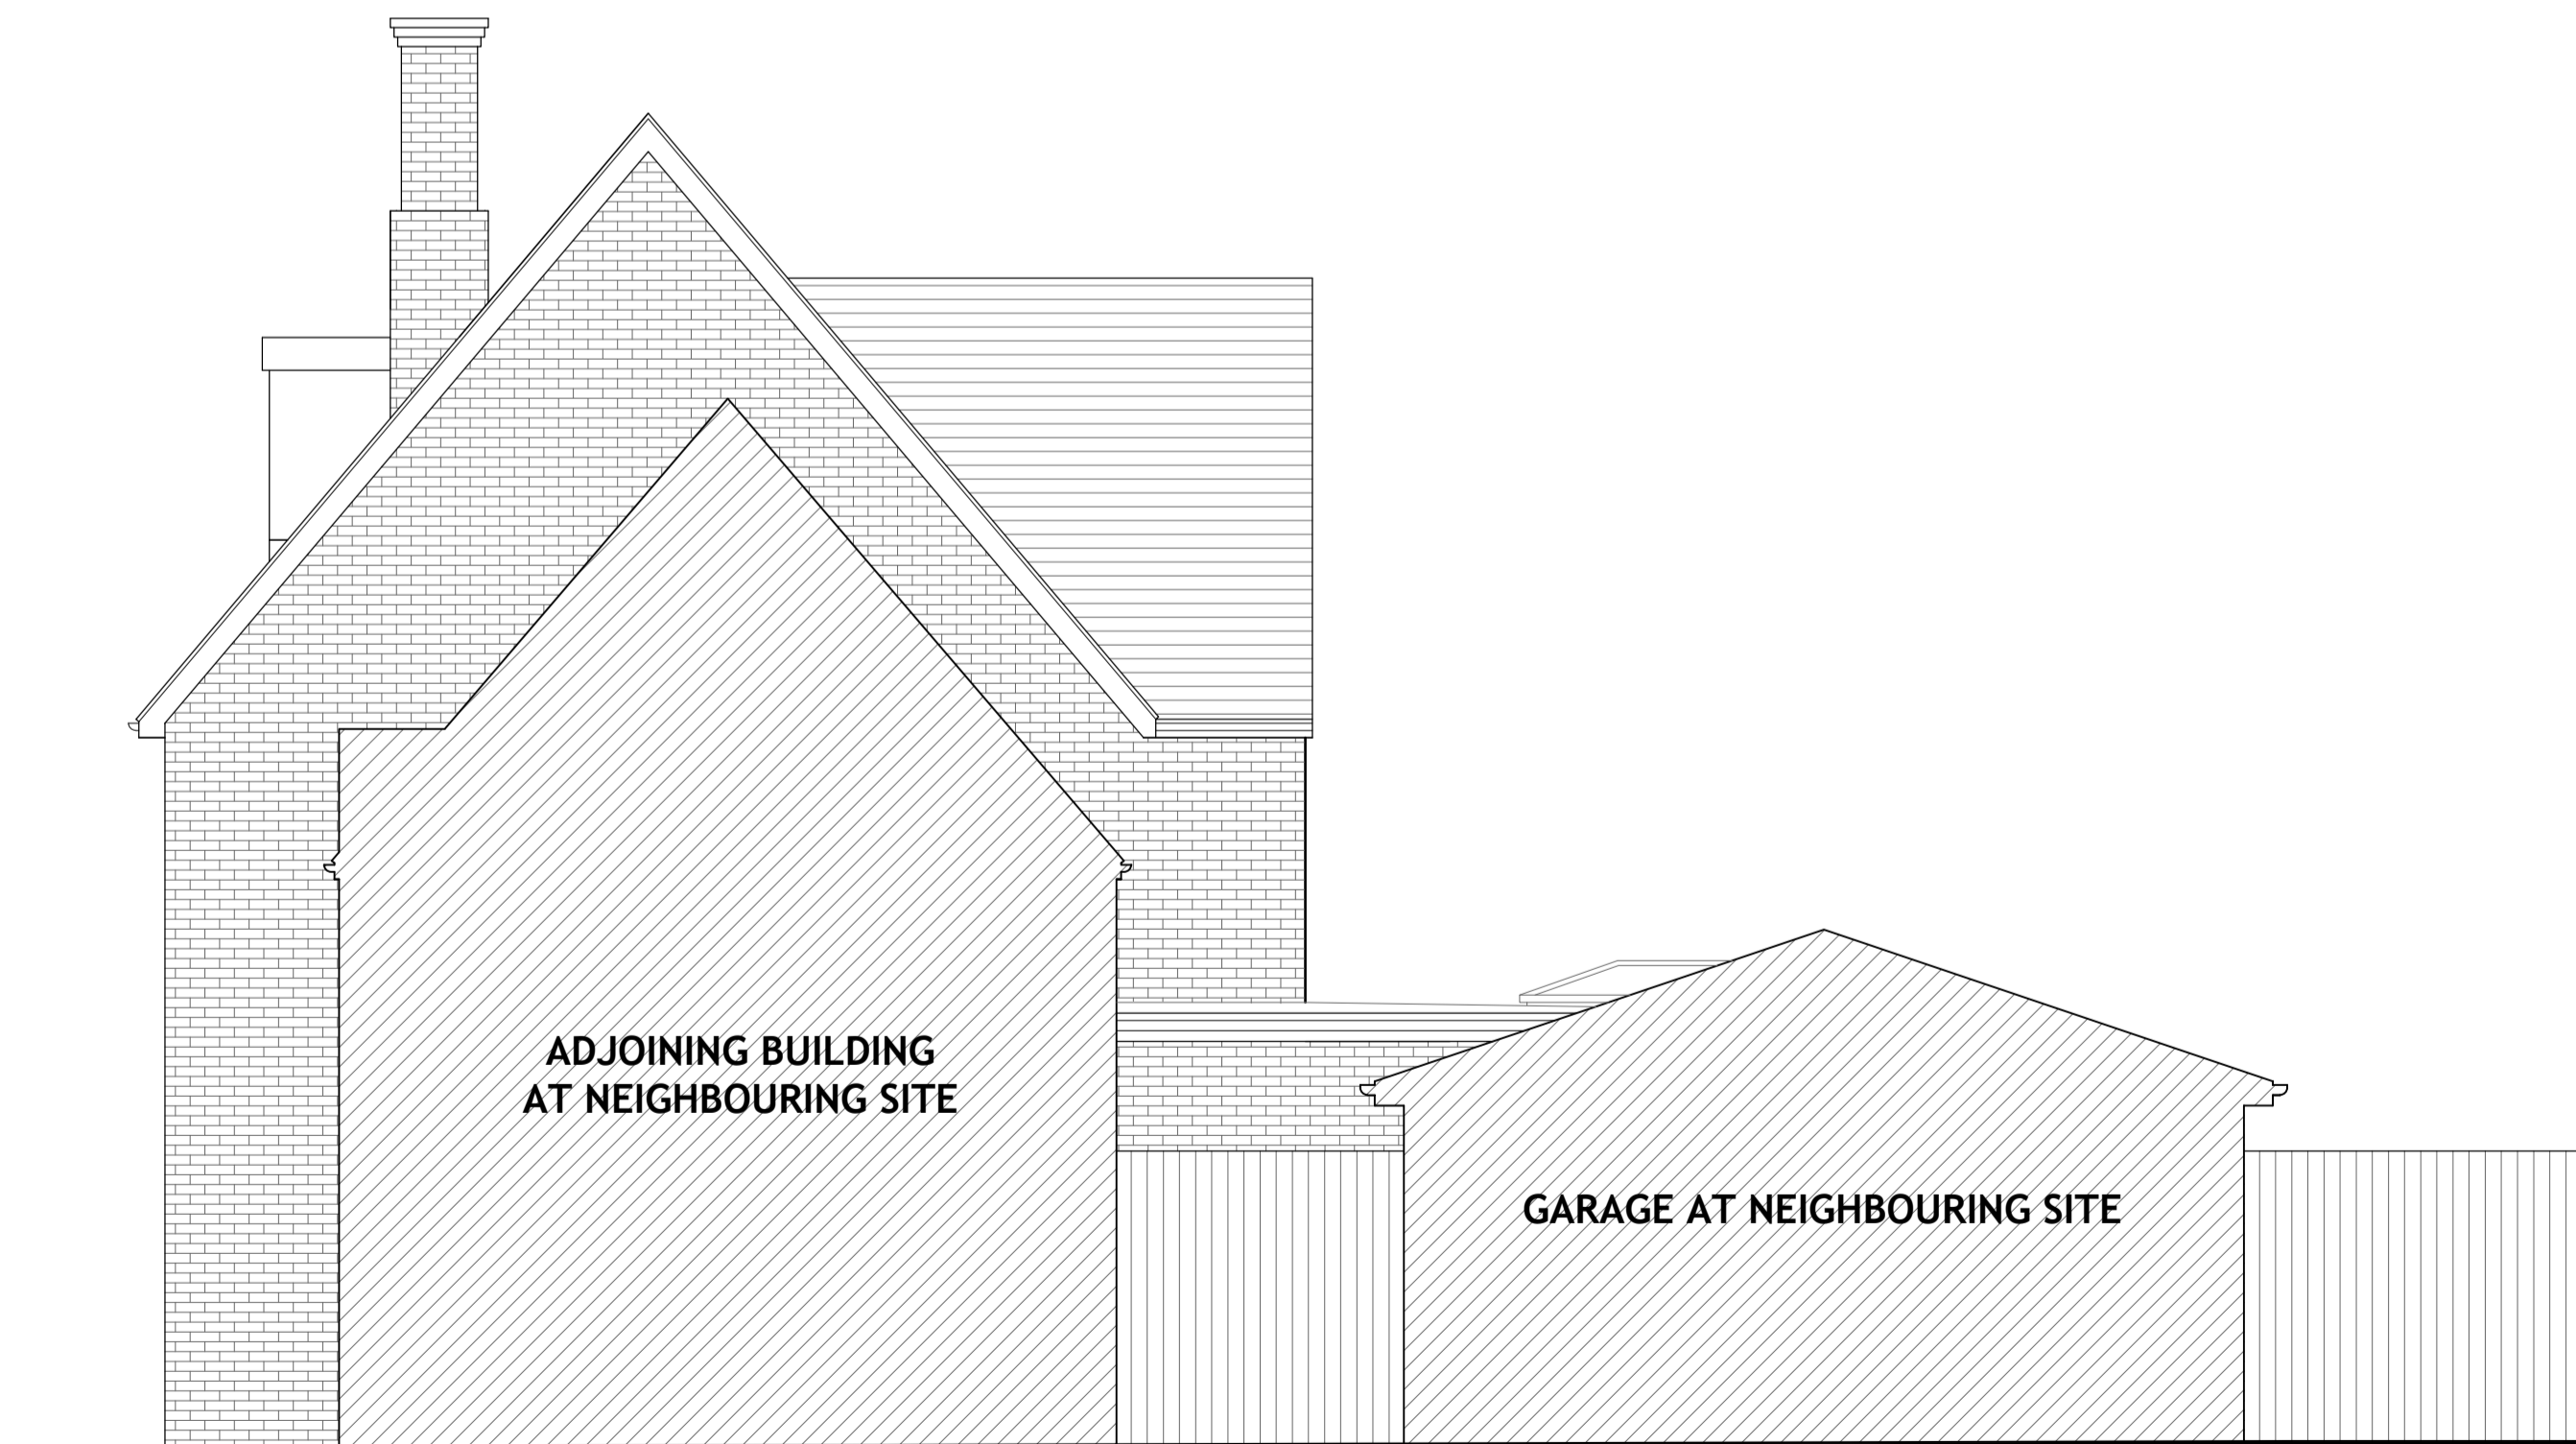 

PROPOSED
SIDE ELEVATION / SECTION B-B
 SCALE 1:50

 

NO. DR. INFO
 DATE
 REVISION

PROJECT
 4 SALISBURY HALL DRIVE
 WELWYN HATFIELD
 AL10 9GJ
CLIENT

DRAWING TITLE
 PROPOSED
 ELEVATIONS

SCALE 1:50 1:100
SIZE A1 A3
JOB NO. 201969
STAGE PLANNING
DWG NO. 201969.P.303
REVISION 0
DATE NOVEMBER 2019
DRAWN MB
CHECKED MB