





NOTES
 THIS DRAWING IS THE SUBJECT OF
 COPYRIGHT AND DESIGN RIGHTS
 AND SHALL NOT BE REPRODUCED,
 LOANED, COPIED OR SUBMITTED
 TO ANY OTHER PARTY WITHOUT
 CONSENT.

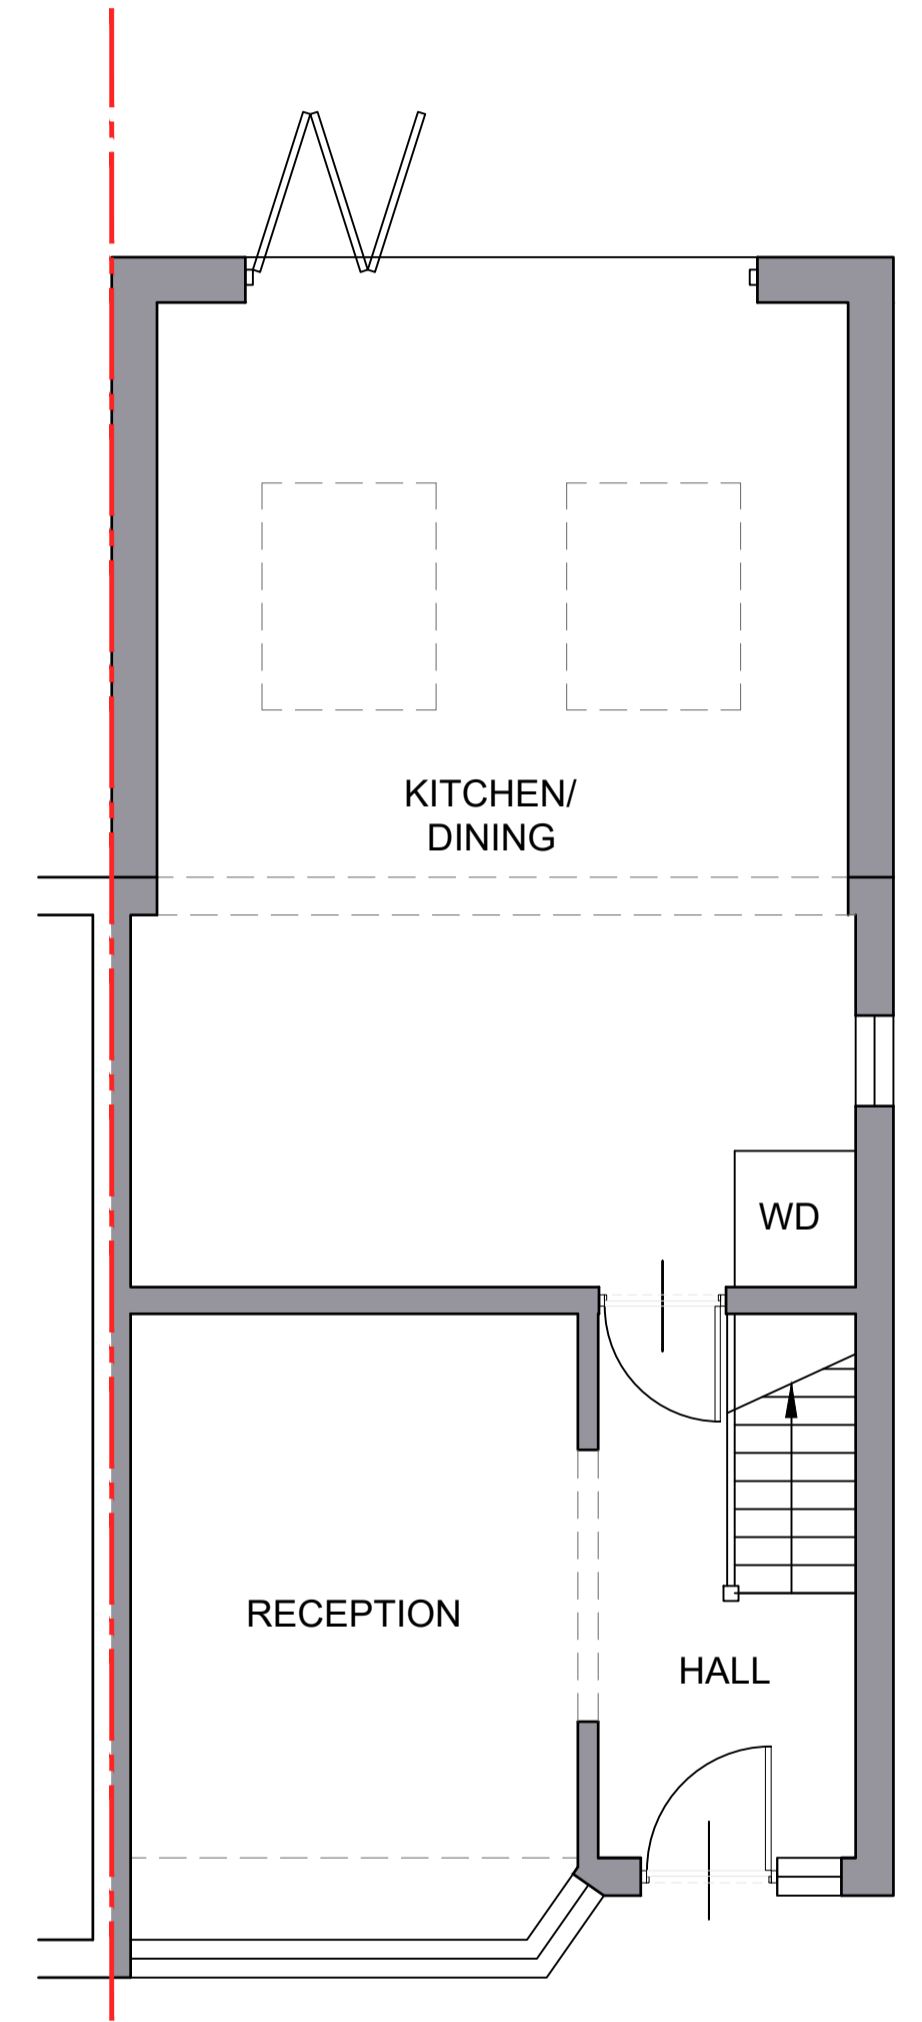


EXISTING
GROUND FLOOR PLAN
 SCALE 1:50

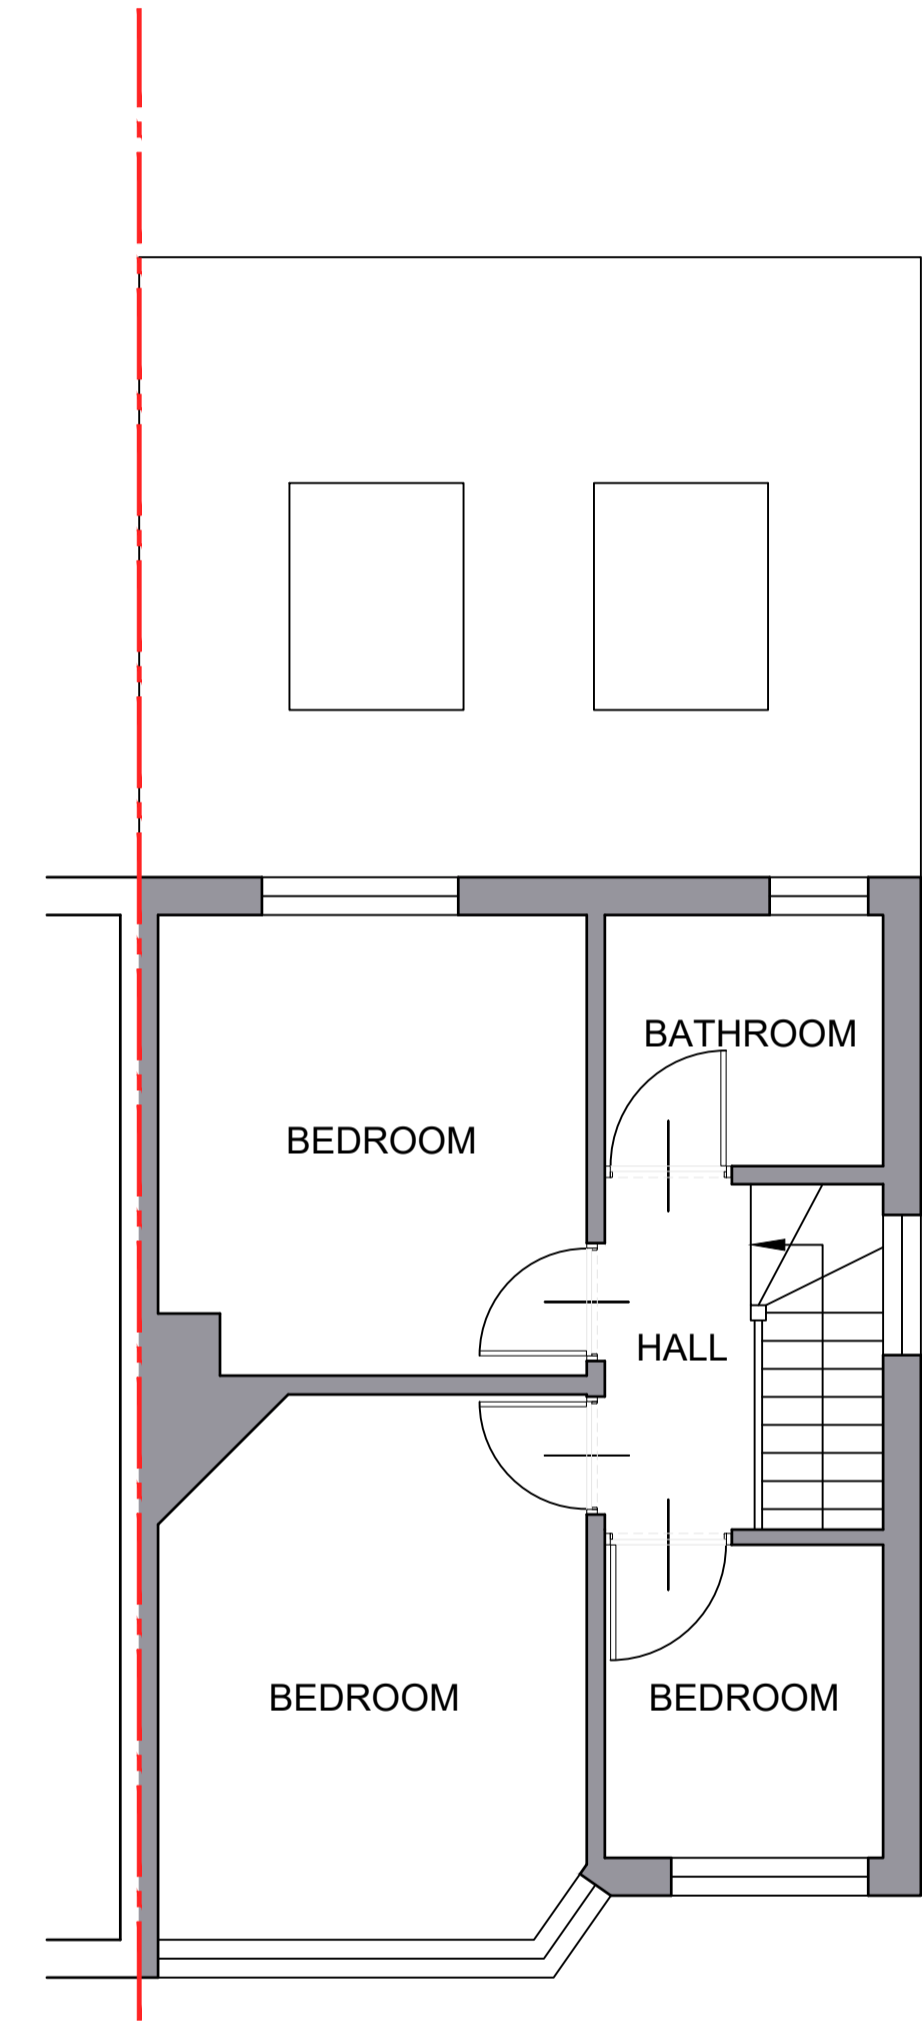

EXISTING
FIRST FLOOR PLAN
 SCALE 1:50

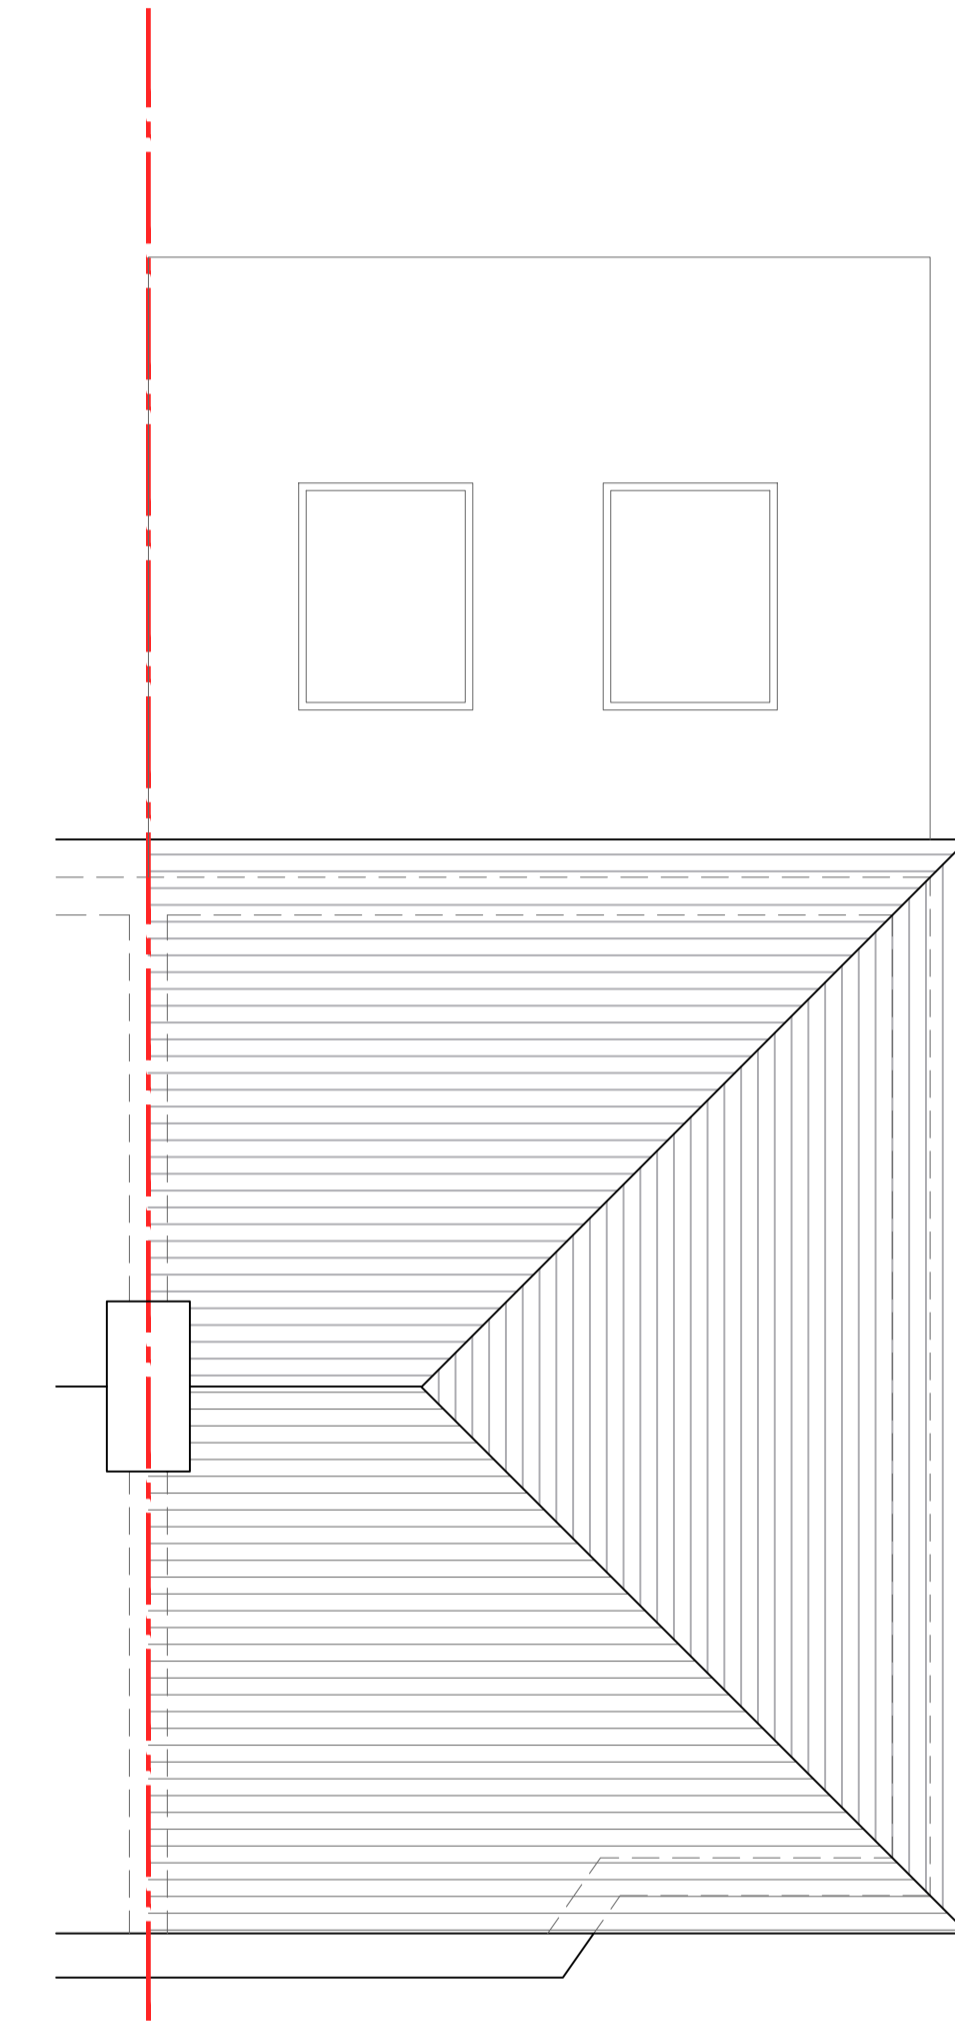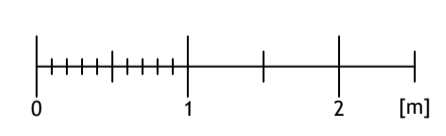

EXISTING
ROOF PLAN
 SCALE 1:50

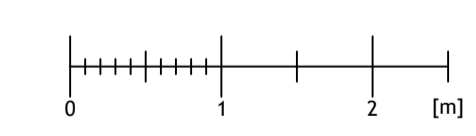

NO. DR. INFO
 DATE

REVISION

PROJECT
 8 HOLME CLOSE,
 HATFIELD,
 AL10 9LQ

CLIENT

DRAWING TITLE
 EXISTING
 FLOOR PLANS

SCALE 1:50 1:100

SIZE A1 A3

JOB NO. 2023102

STAGE PLANNING

DWG NO. 2023102.P.101

REVISION

DATE OCTOBER 2023

DRAWN MB

CHECKED MB

ATELIER.41

ARCHITECTS
 1 Manor Drive, London, N20 0DZ
 michael@atelier41.co.uk
 www.atelier41architects.co.uk
 phone: 0 7399 409 190