

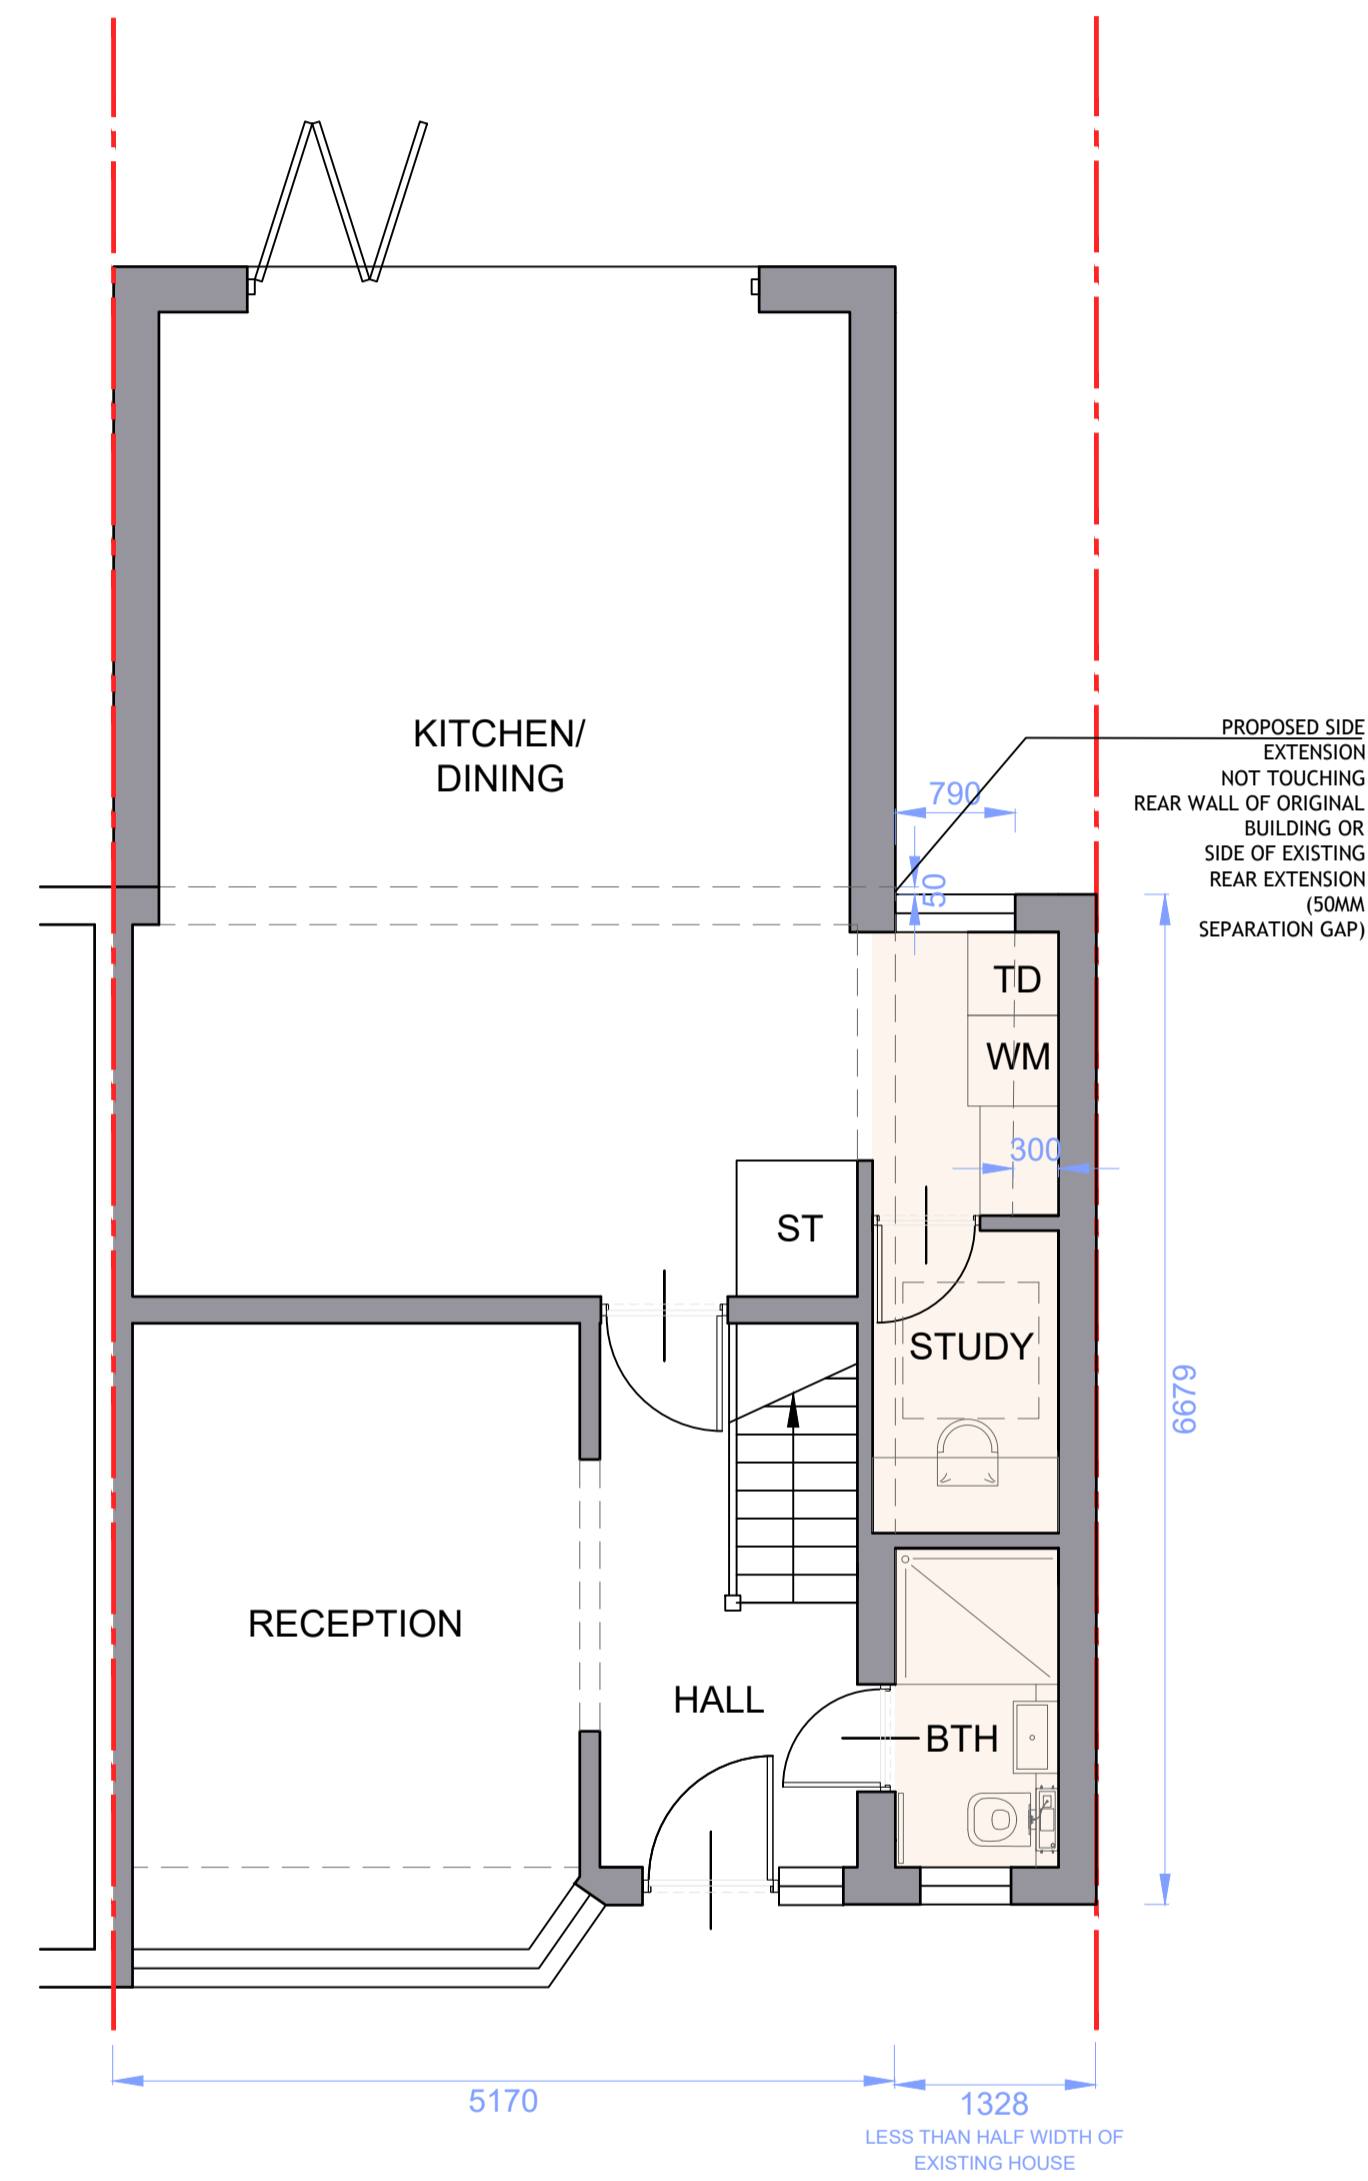




NOTES
 THIS DRAWING IS THE SUBJECT OF
 COPYRIGHT AND DESIGN RIGHTS
 AND SHALL NOT BE REPRODUCED,
 LOANED, COPIED OR SUBMITTED
 TO ANY OTHER PARTY WITHOUT
 CONSENT.

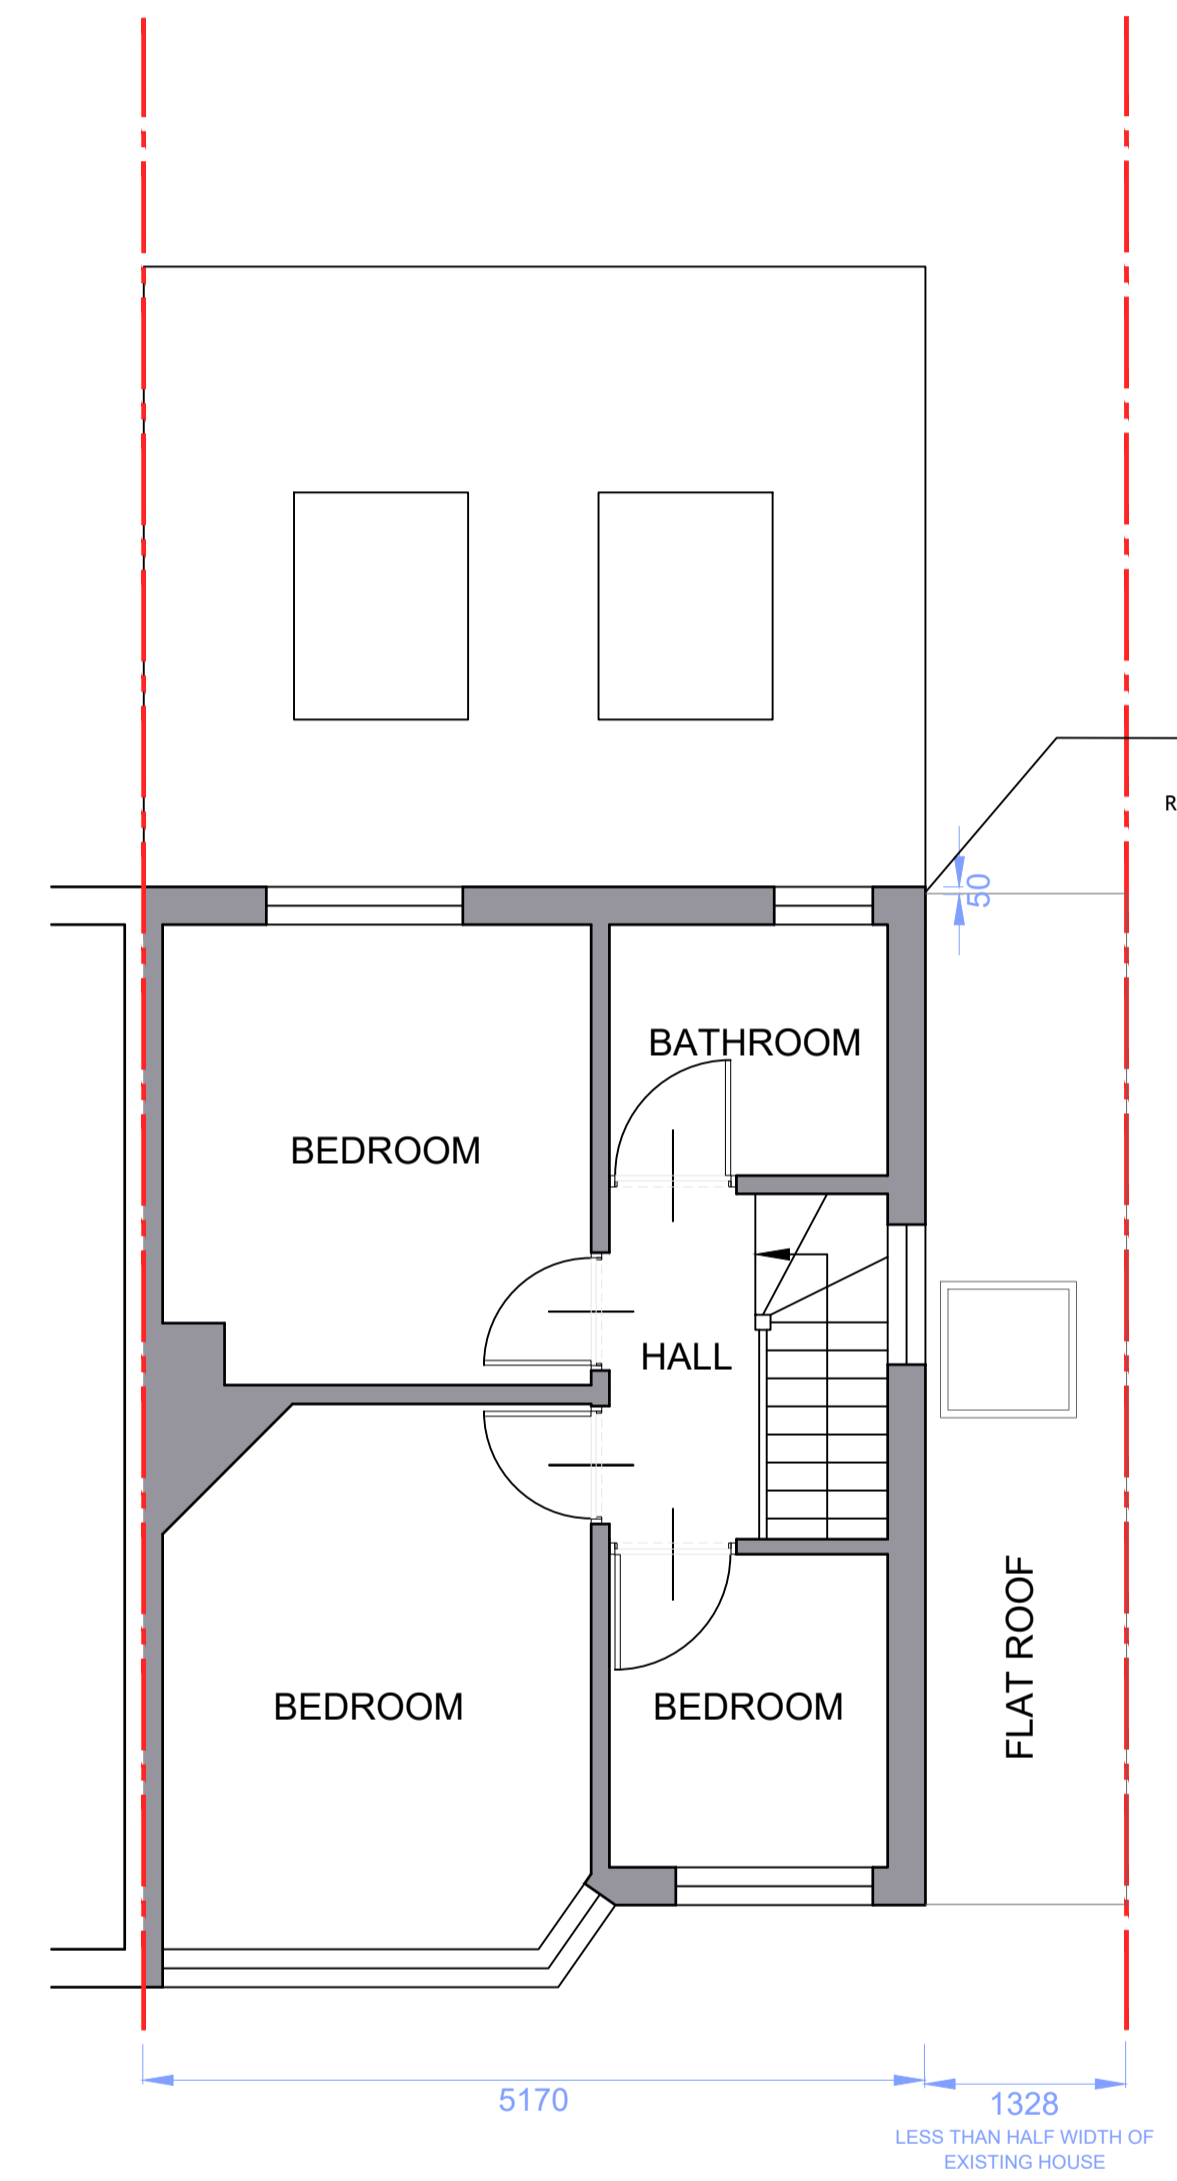


**PROPOSED
 GROUND FLOOR PLAN**
 SCALE 1:50

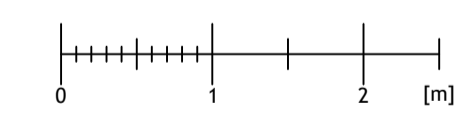

**PROPOSED
 FIRST FLOOR PLAN**
 SCALE 1:50

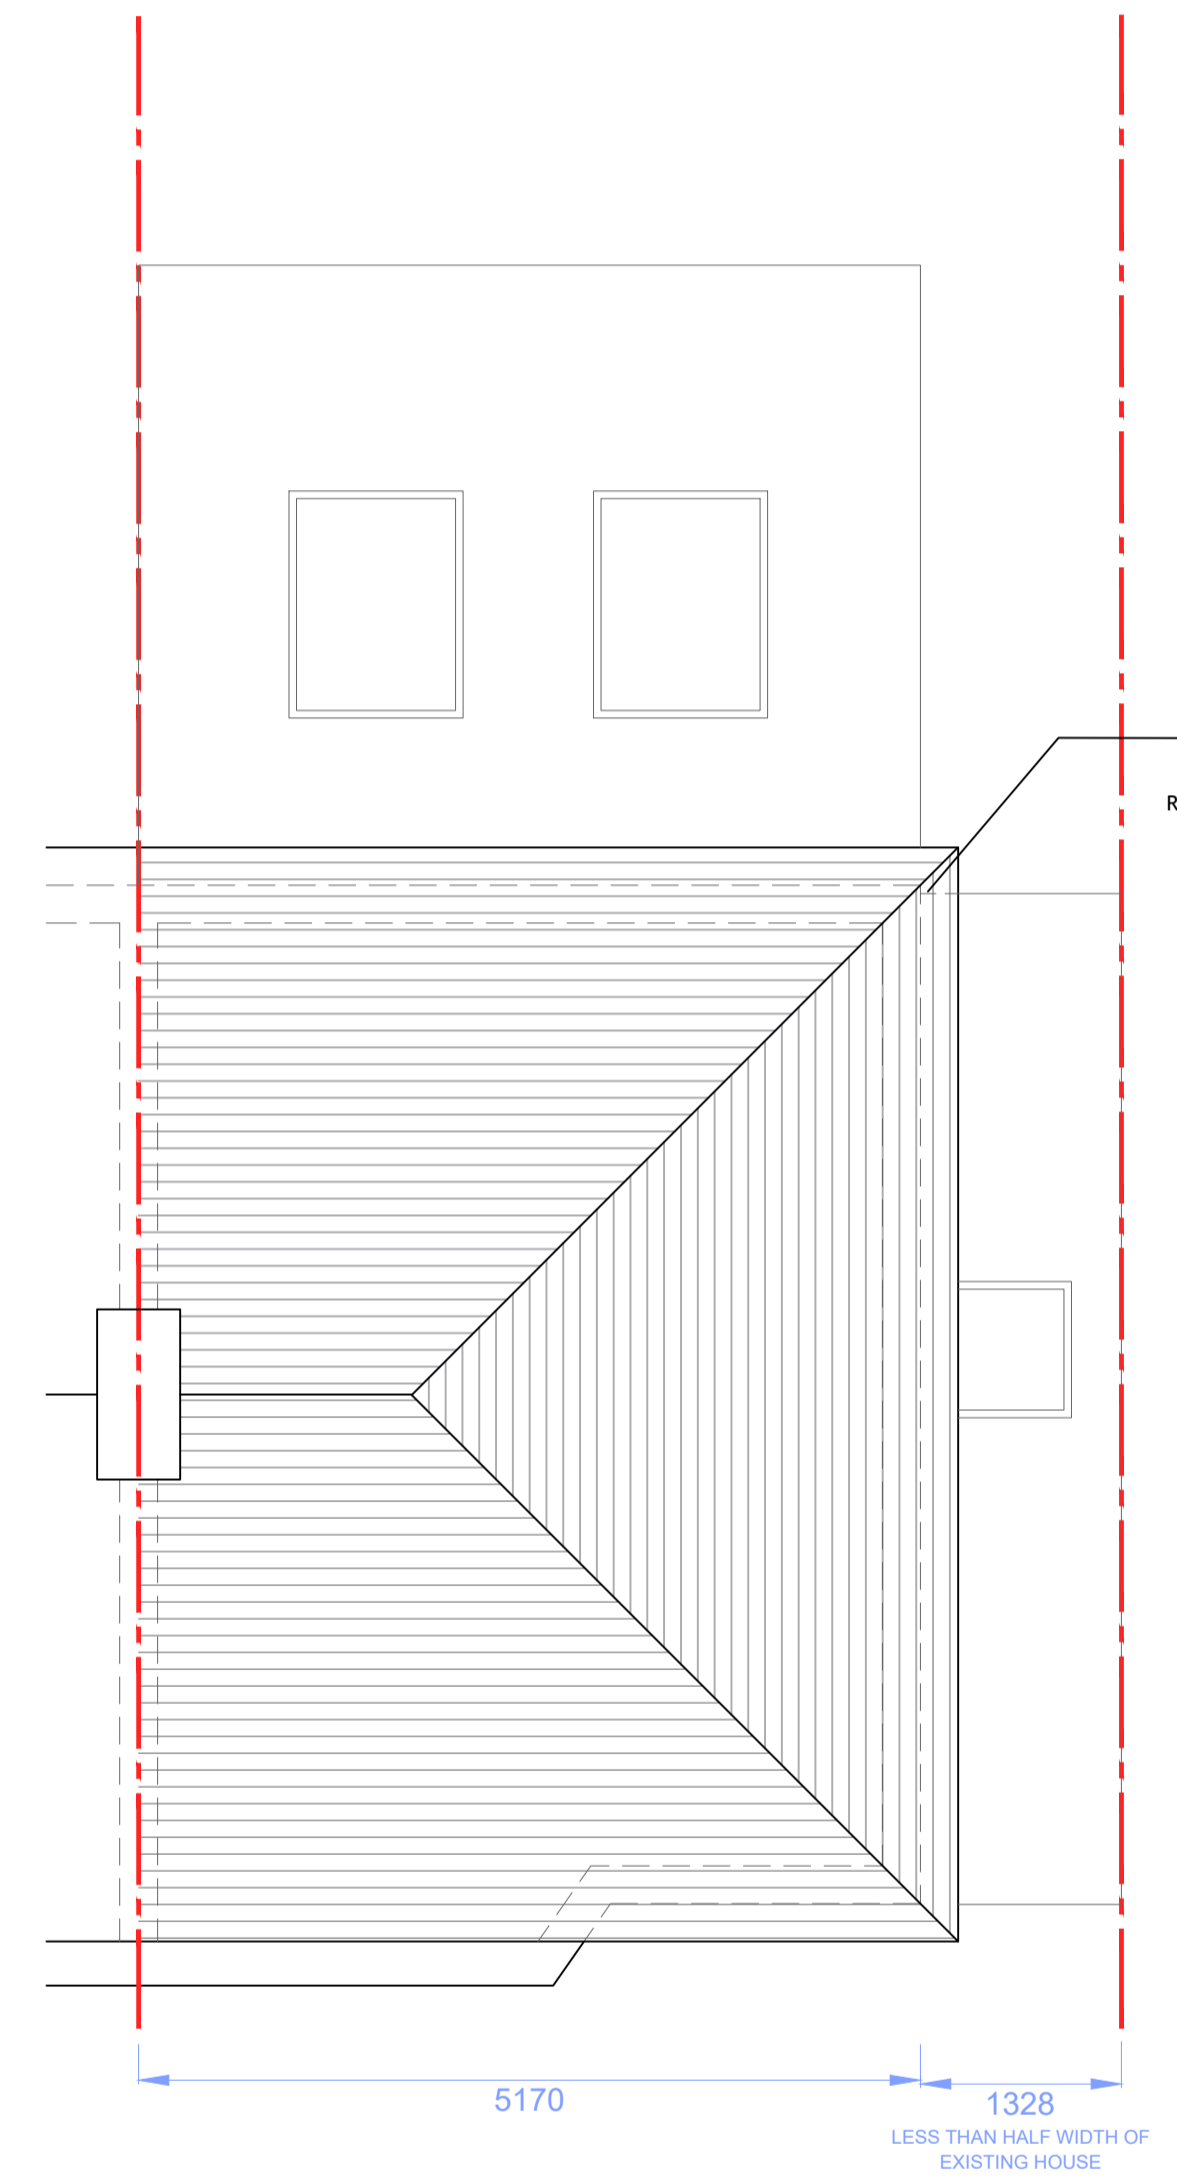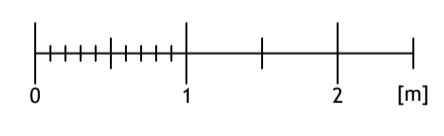

**PROPOSED
 ROOF PLAN**
 SCALE 1:50

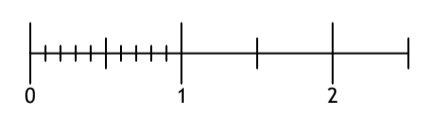

NO. DR. INFO
 DATE

REVISION

PROJECT
 8 HOLME CLOSE,
 HATFIELD,
 AL10 9LQ

CLIENT

DRAWING TITLE
 PROPOSED
 FLOOR PLANS

SCALE 1:50 1:100

SIZE A1 A3

JOB NO. 2023102

STAGE PLANNING

DWG NO. 2023102.P.102

REVISION

DATE OCTOBER 2023

DRAWN MB

CHECKED MB

ATELIER.41

ARCHITECTS
 1 Manor Drive, London, N20 0DZ
 michael@atelier41.co.uk
 www.atelier41architects.co.uk
 phone: 0 7399 409 190