

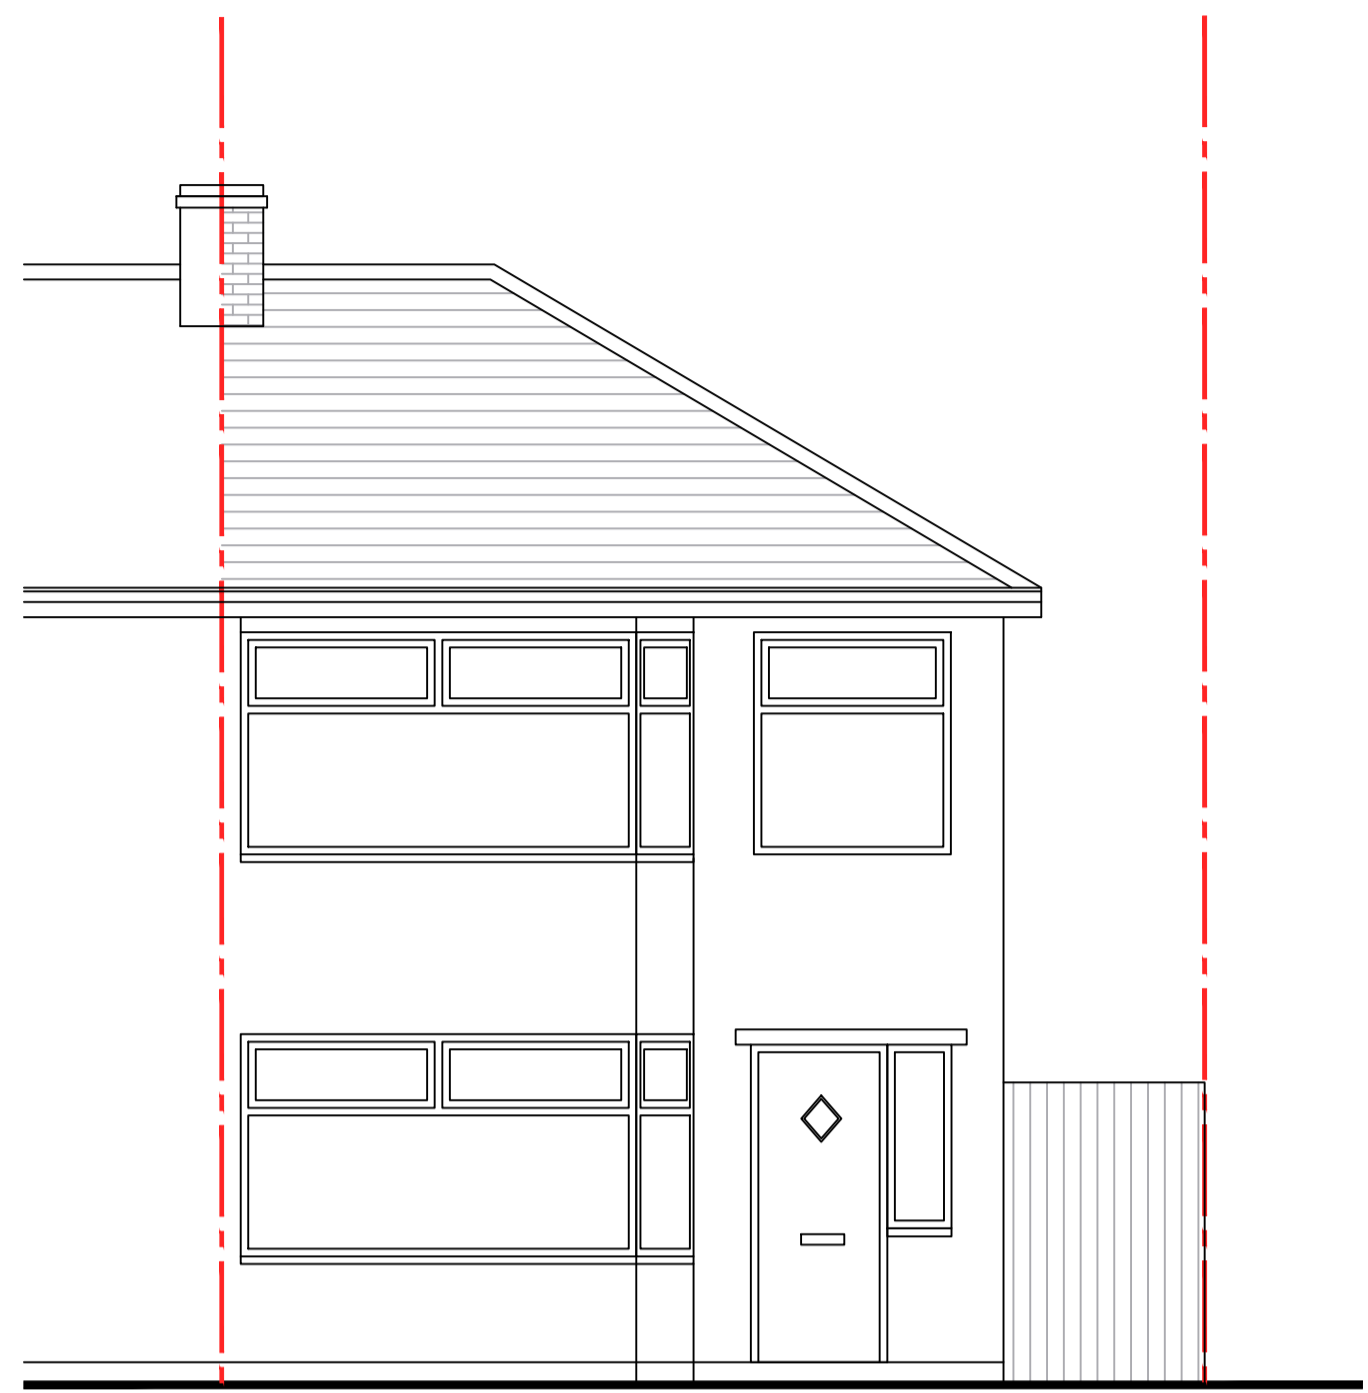




NOTES
 THIS DRAWING IS THE SUBJECT OF
 COPYRIGHT AND DESIGN RIGHTS
 AND SHALL NOT BE REPRODUCED,
 LOANED, COPIED OR SUBMITTED
 TO ANY OTHER PARTY WITHOUT
 CONSENT.

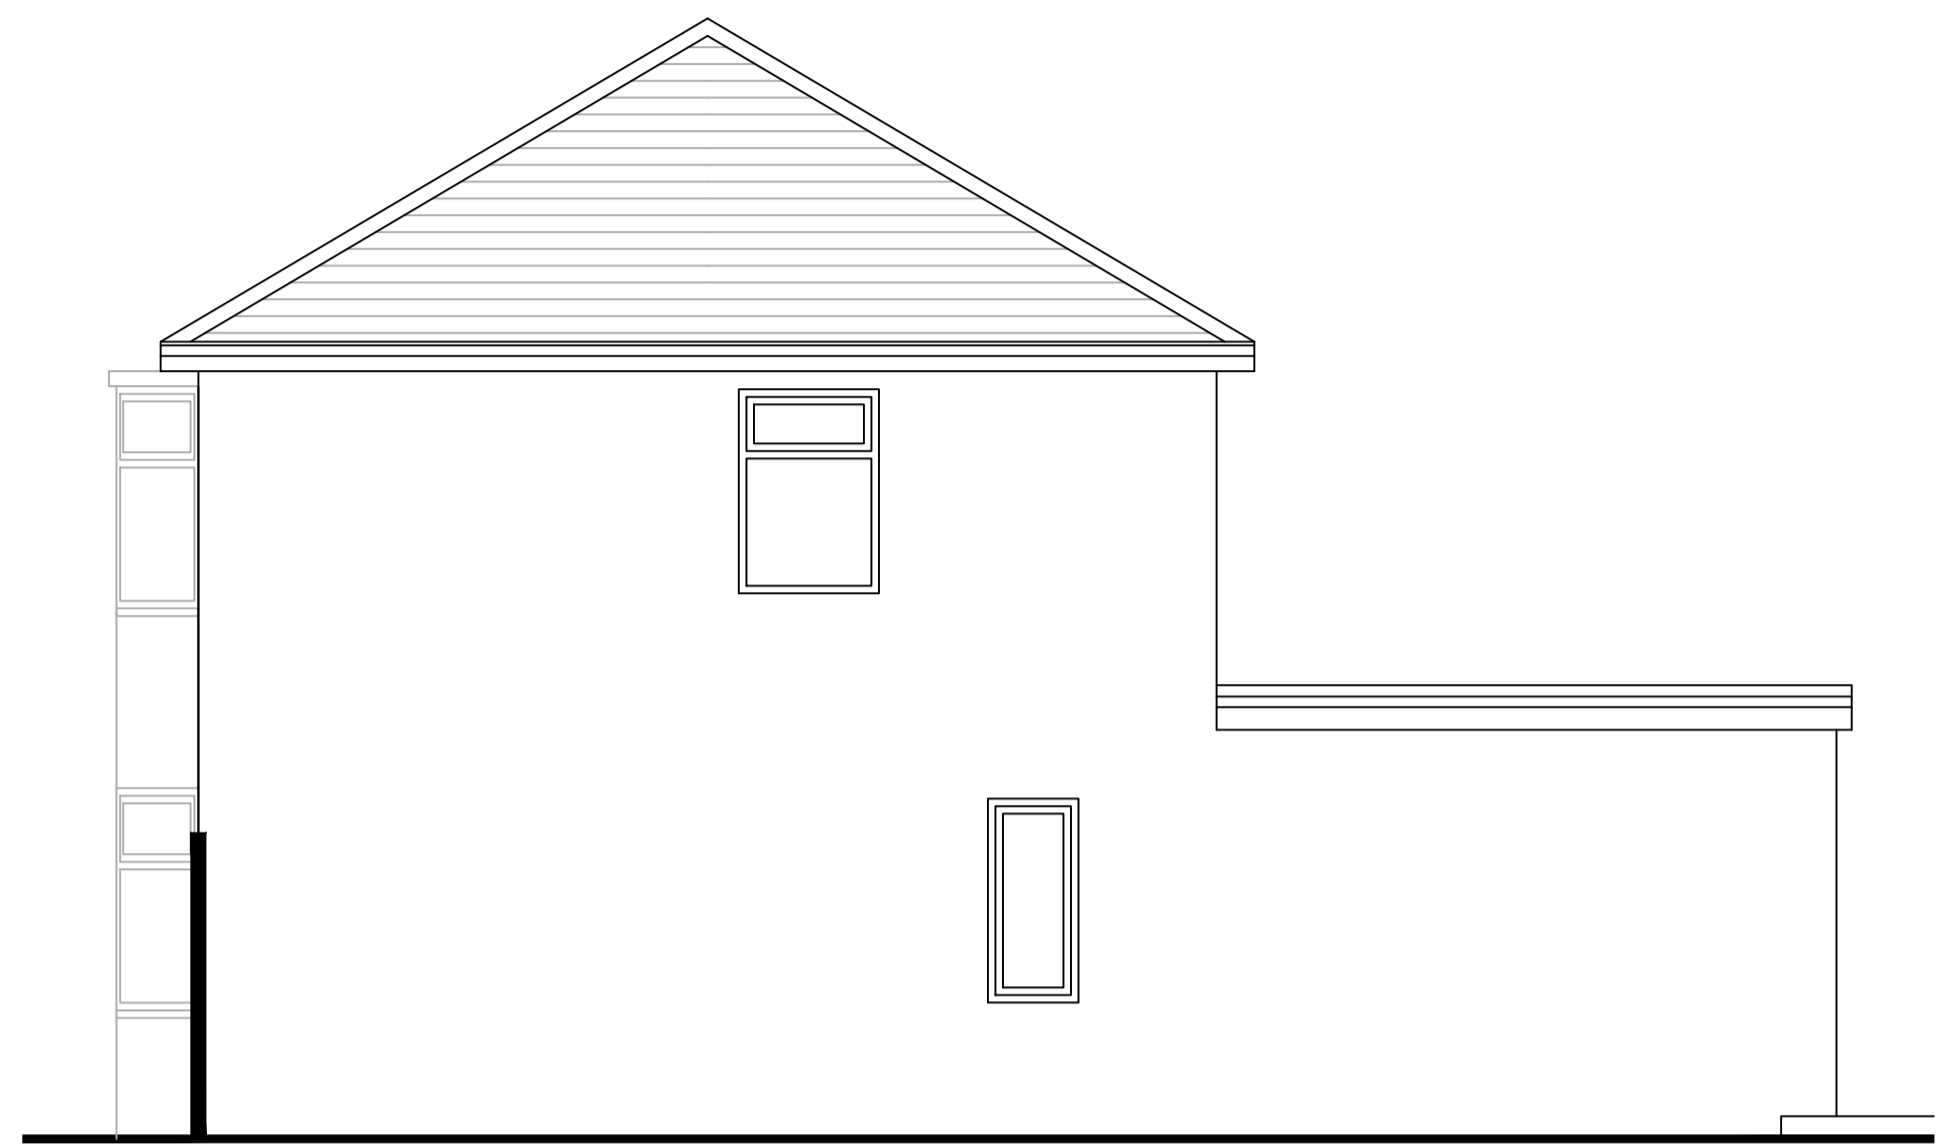



**EXISTING
 FRONT ELEVATION**
 SCALE 1:50

 


**EXISTING
 SIDE ELEVATION**
 SCALE 1:50

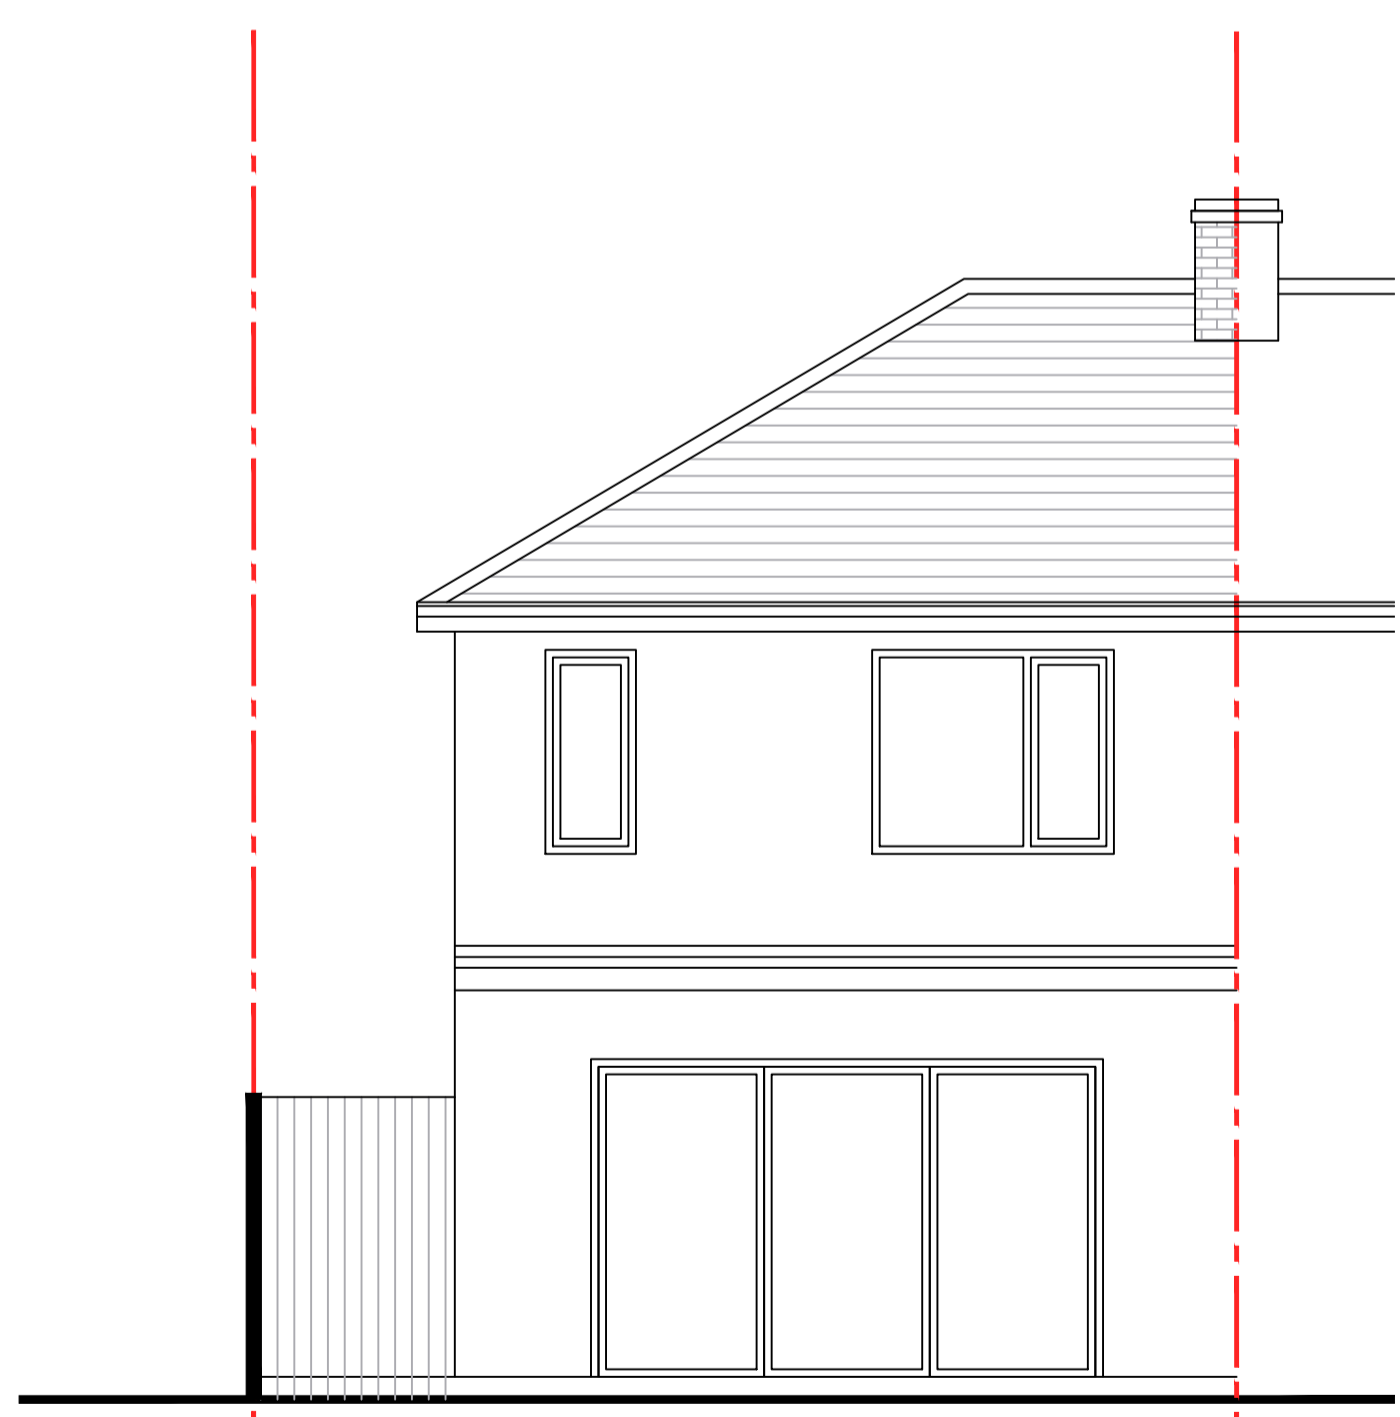 

**EXISTING
 REAR ELEVATION**
 SCALE 1:50

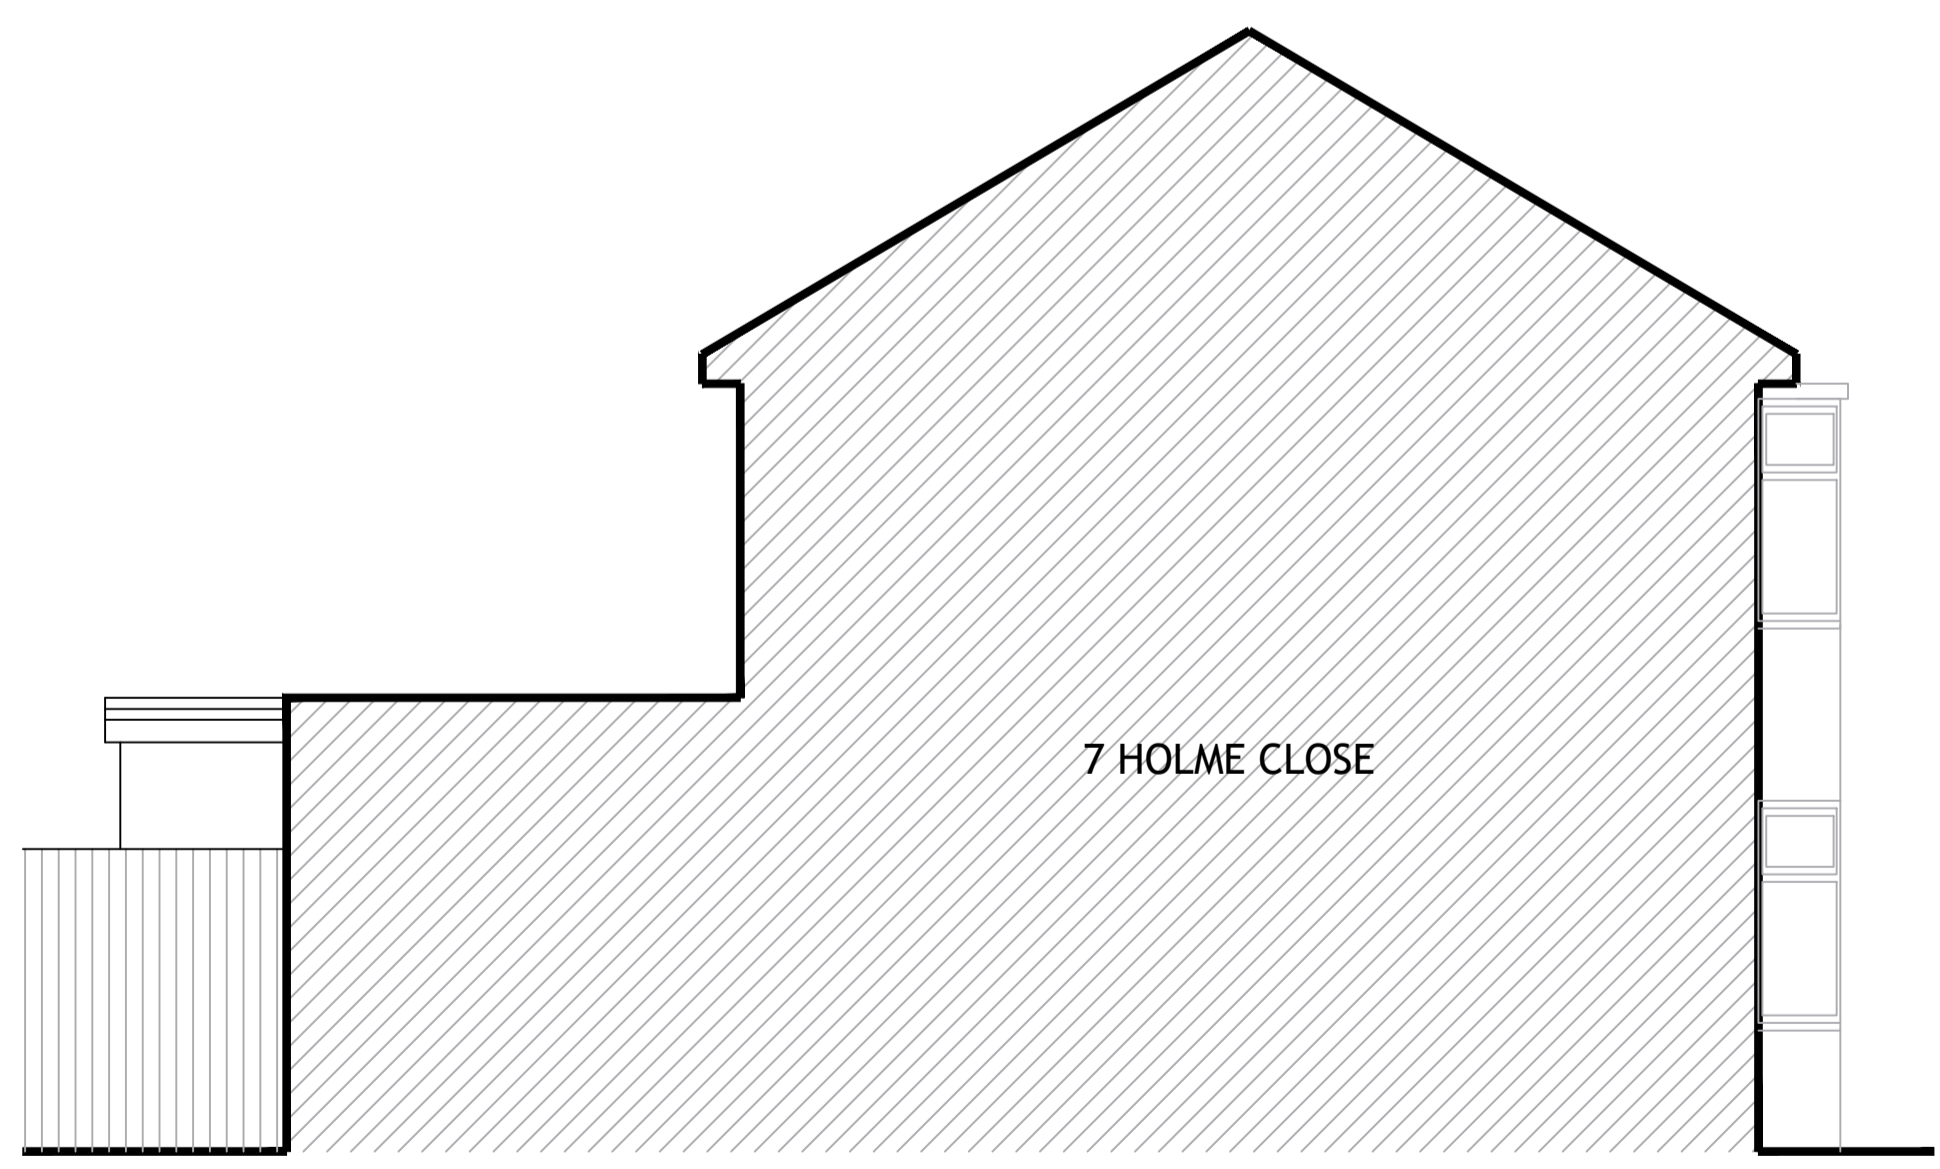 

**EXISTING
 SIDE ELEVATION / SECTION A-A**
 SCALE 1:50

 

NO.	DR.	INFO
DATE		
REVISION		
PROJECT		
8 HOLME CLOSE, HATFIELD, AL10 9LQ		
CLIENT		
DRAWING TITLE		
EXISTING ELEVATIONS		
SCALE	1:50	1:100
SIZE	A1	A3
JOB NO.	2023102	
STAGE	PLANNING	
DWG NO.	2023102.P.301	
REVISION		
DATE	OCTOBER 2023	
DRAWN	MB	
CHECKED	MB	