



notes
Where this drawing contains any Ordnance Survey mapping material, it has been reproduced under license number 10052278.
Ordnance Survey © Crown copyright

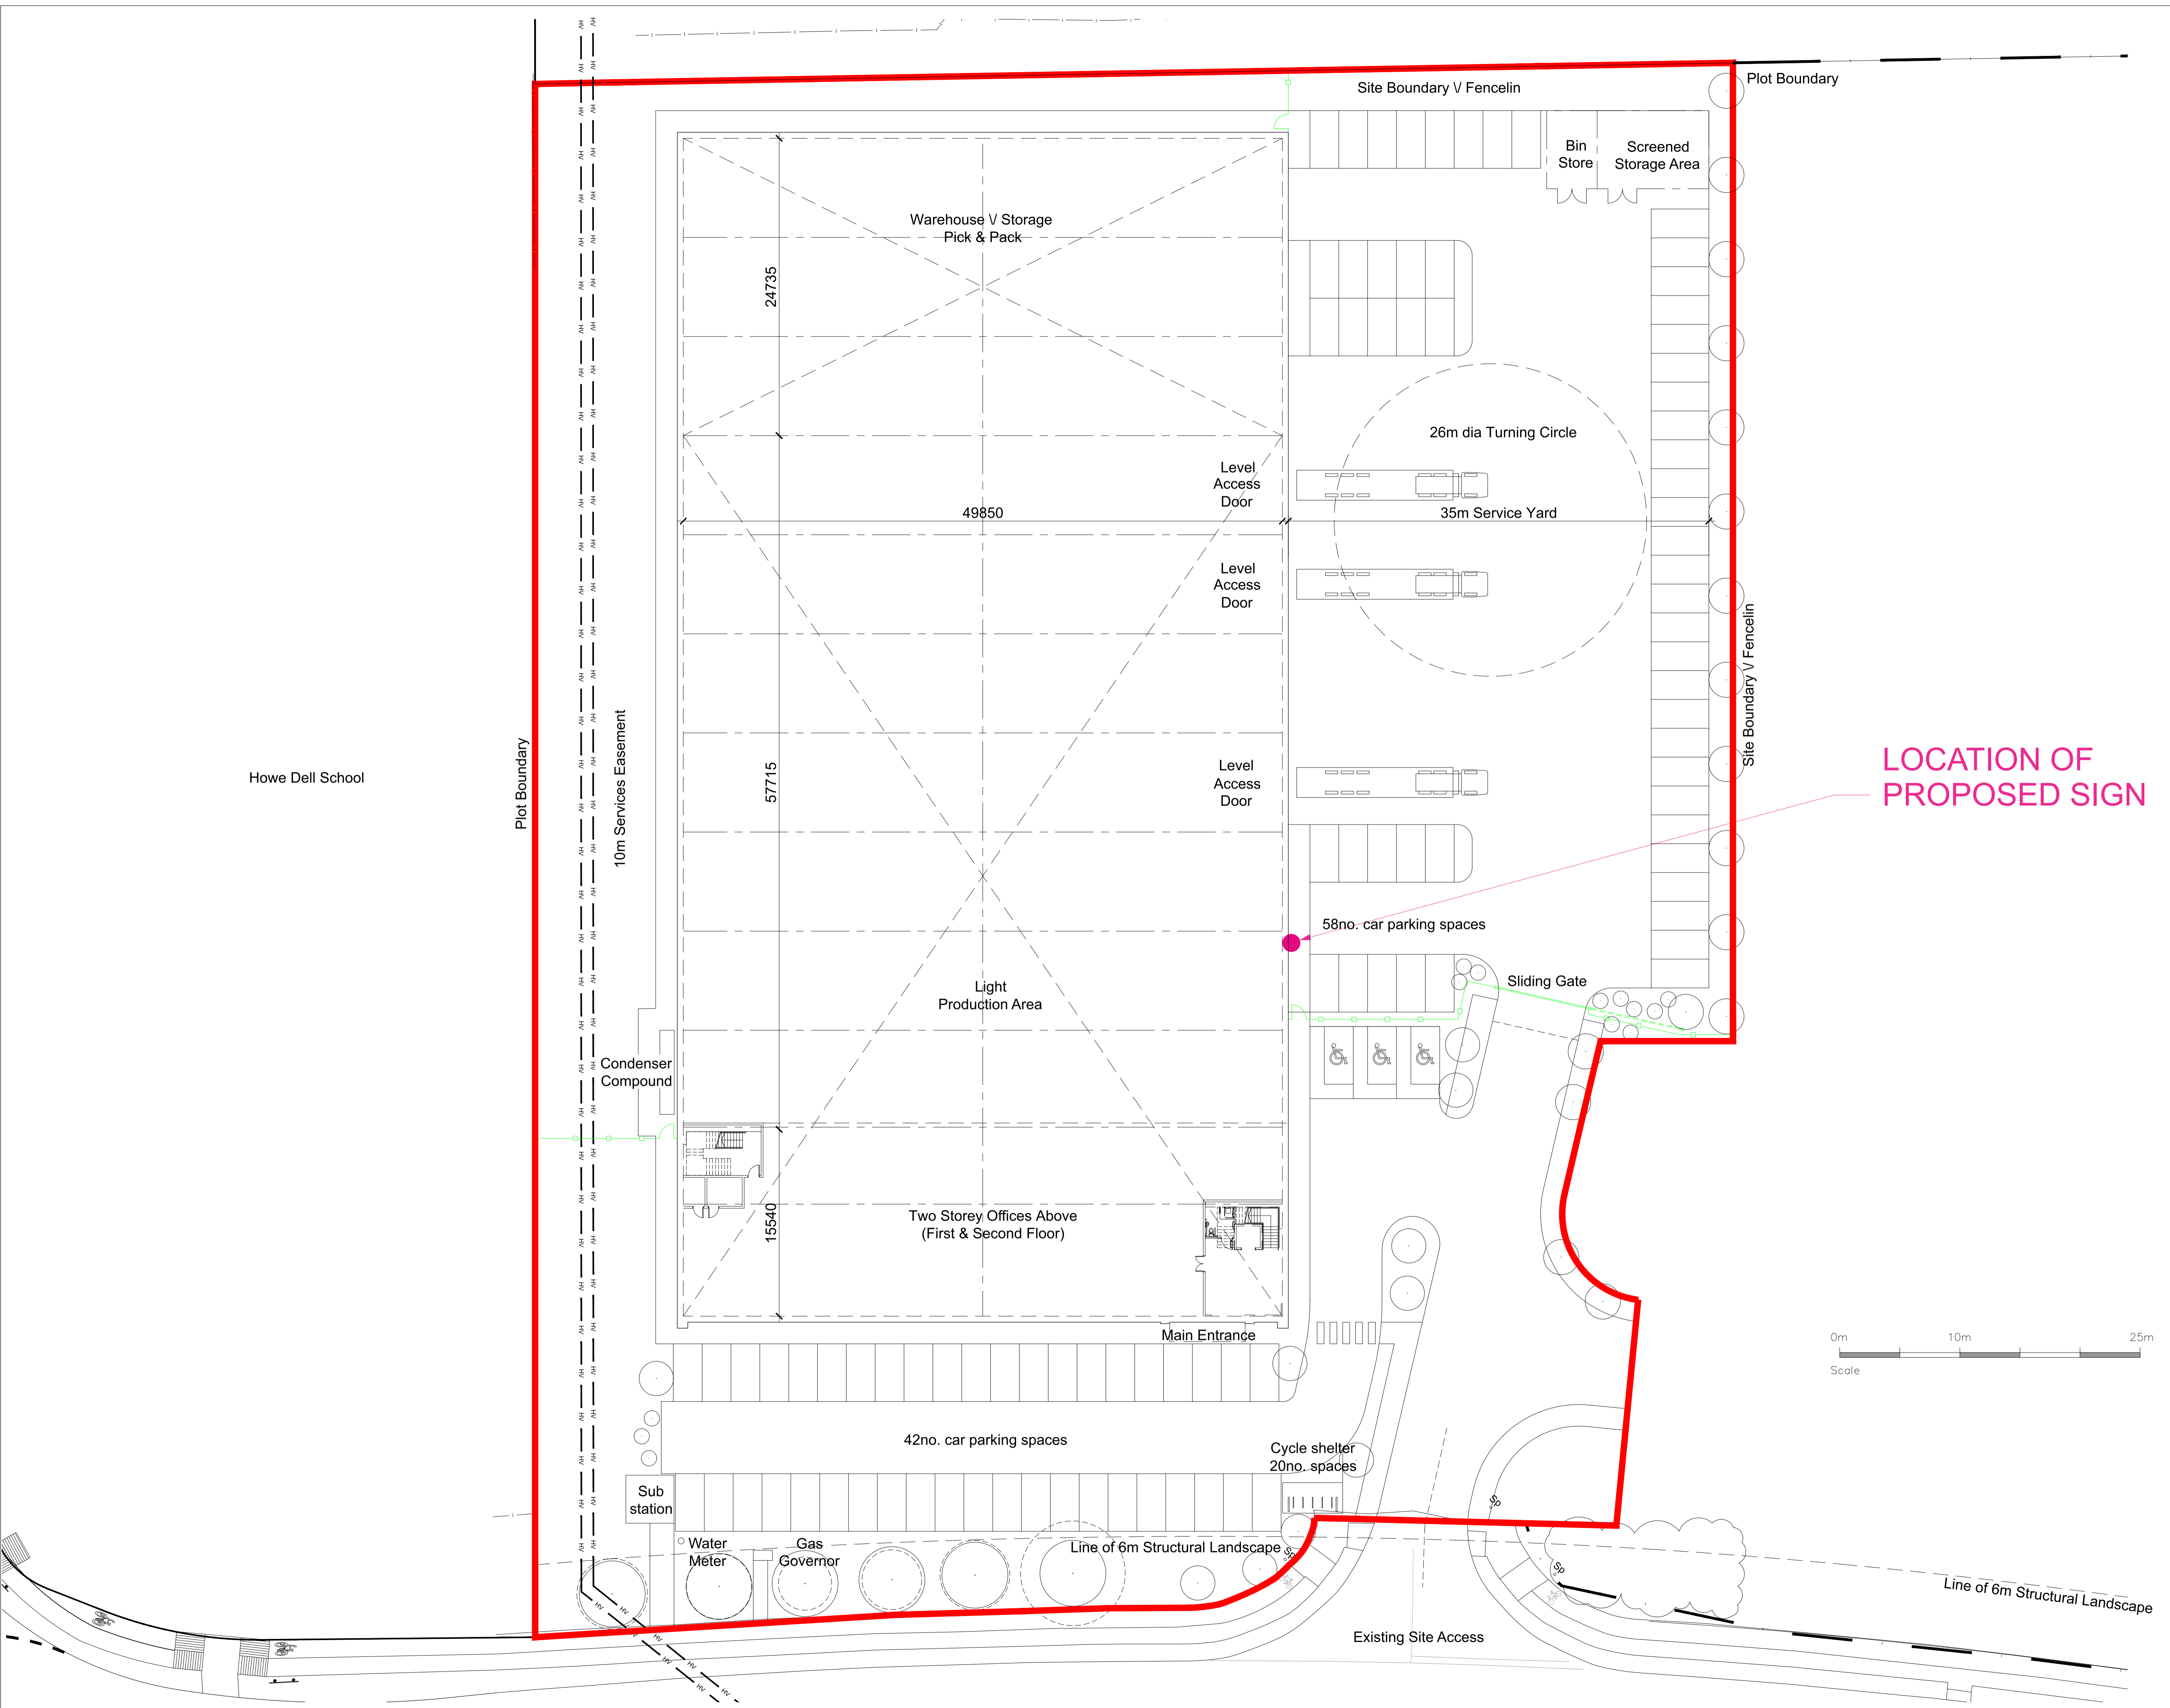

LOCATION OF PROPOSED SIGN

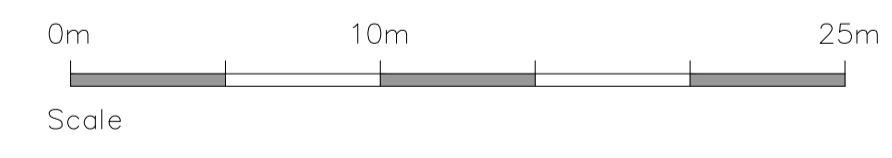

Unit 1a Astonbury Business Park, Aston
Stevenage, Hertfordshire.
SG2 7EG
Tel: (01438) 880181
Fax: (01438) 880182

Project
PROPOSED SIGNAGE
THE BEACON, MOSQUITO WAY, HATFIELD

Title
SITE PLAN

Drawn by JVF	Checked S.P.	File AA-BB-CC
Drawing Number ACP-SP-001 PLANNING	Revision 0.0	Scale 1:250 @ A1 Date 05/05/21