





- Notes
- 1- This drawing is not for construction
  - 2- All Dimensions are in millimeters
  - 3- Dimensions are not to be scaled directly from drawings
  - 4- All dimensions are to be checked on site and the Architect is to be informed of any discrepancies before construction commences
  - 5- All references to drawings refer to current revision of that drawing
  - 6- The Copyright of this drawing belongs to Architectural Design Point Limited.



scale 1:100

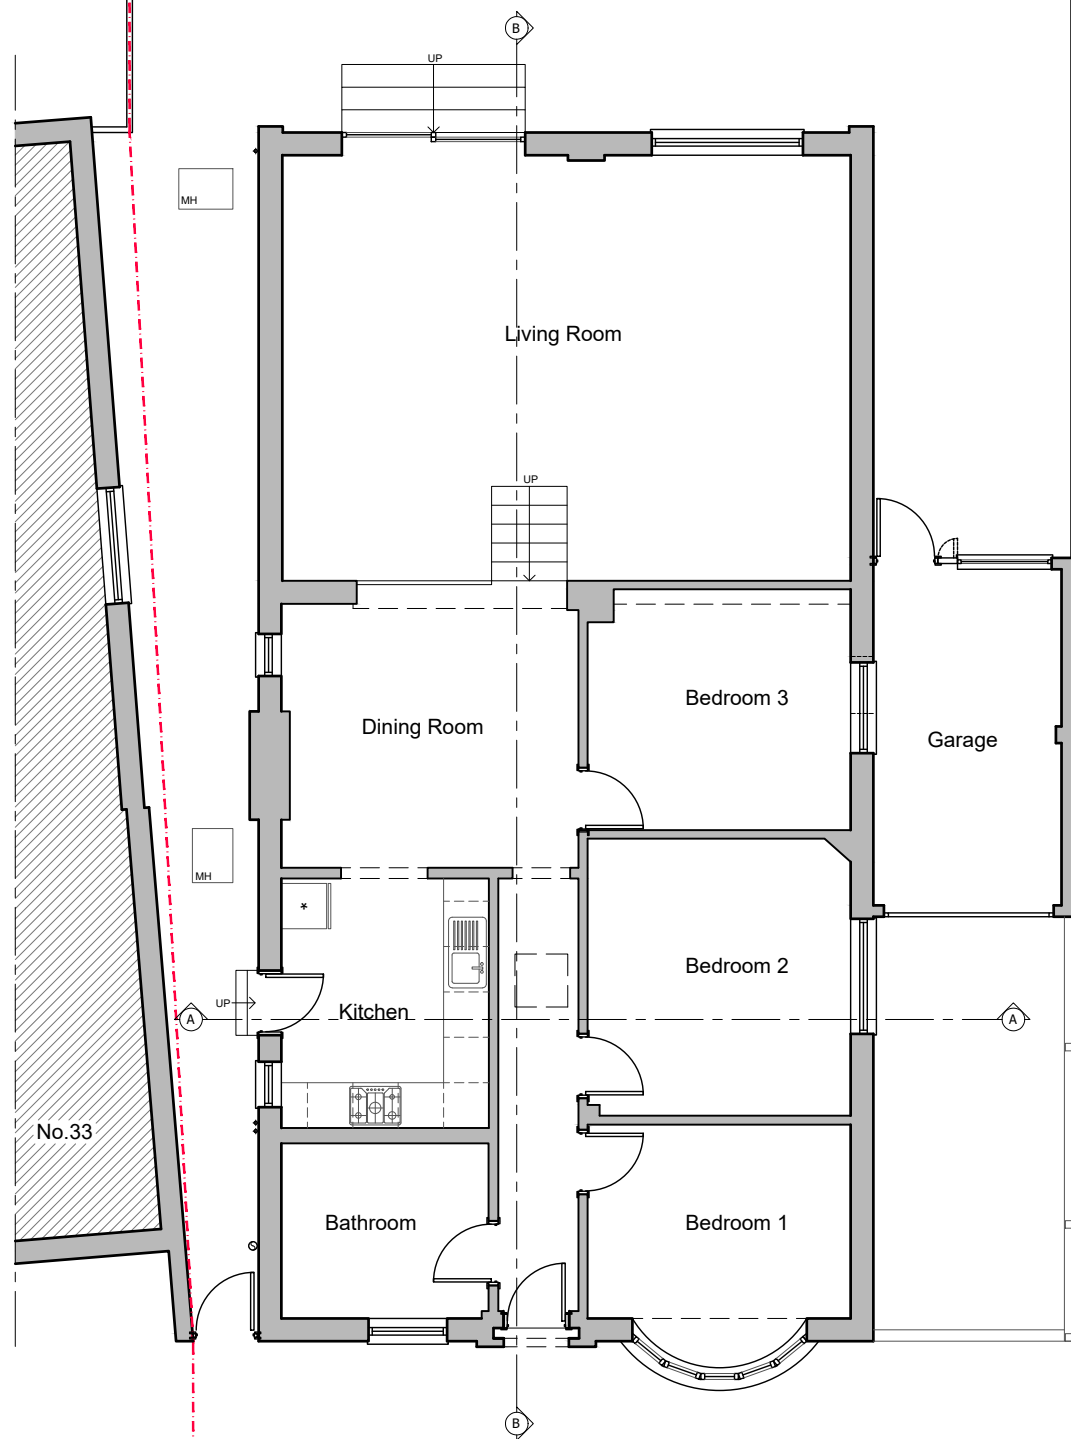

**EXISTING GROUND FLOOR PLAN**  
GIA: 129.1m<sup>2</sup>

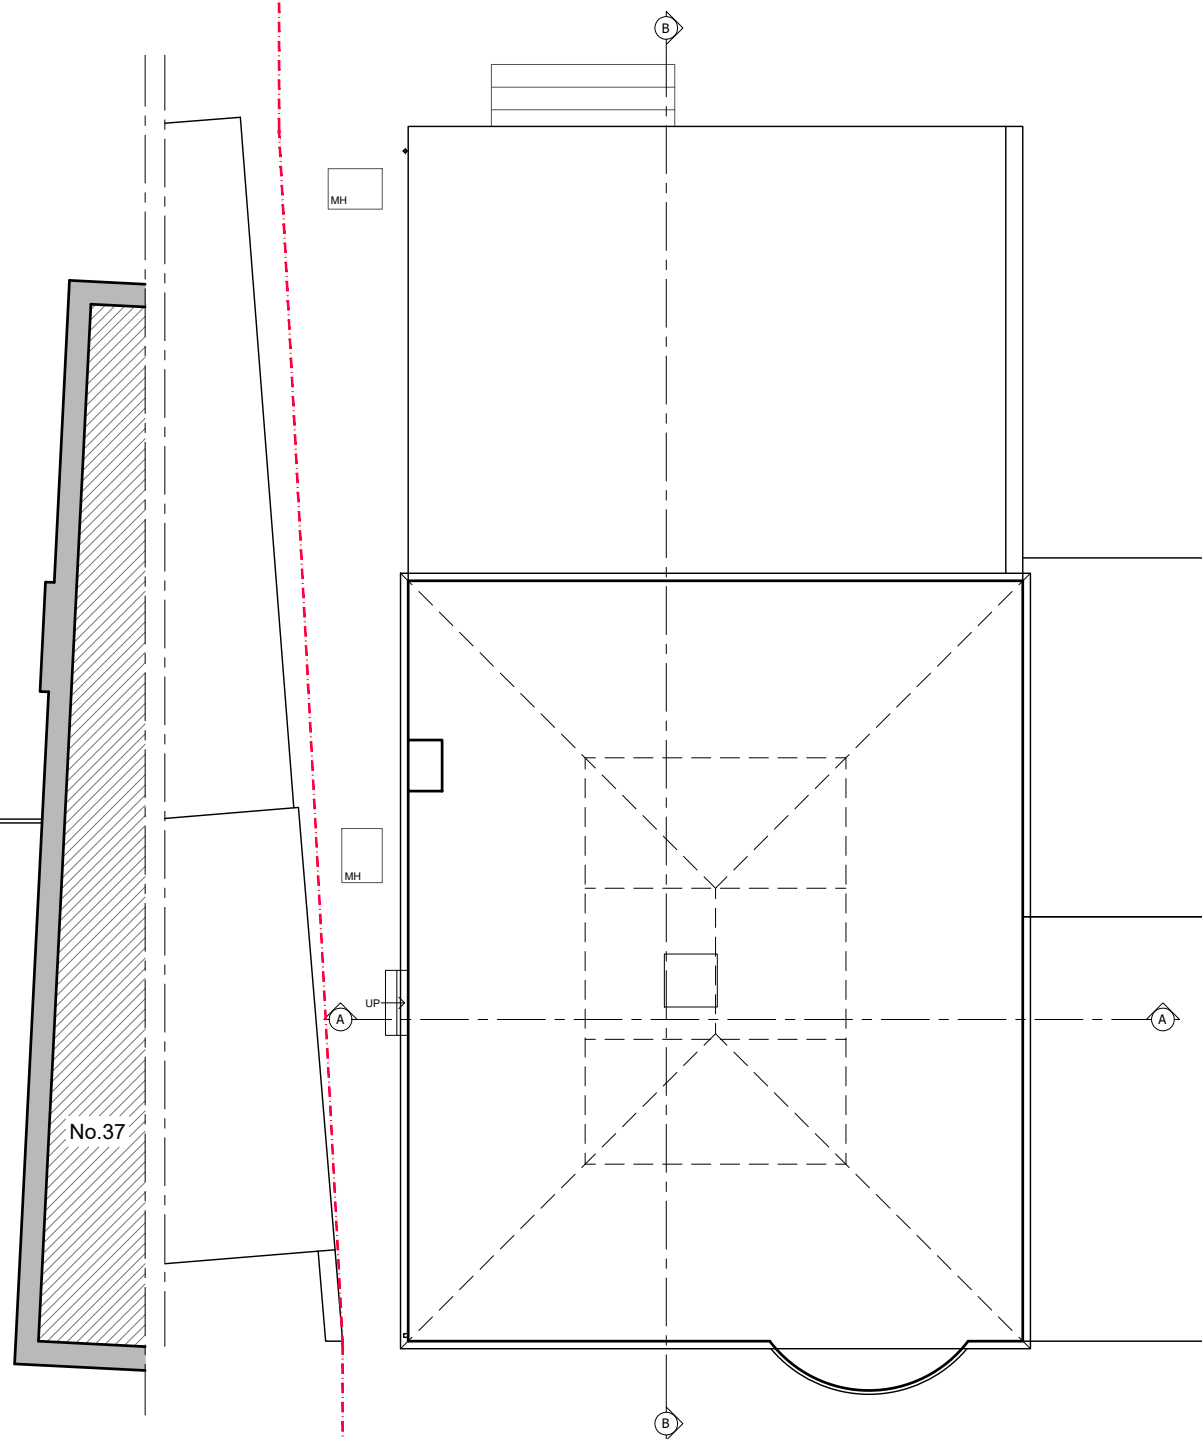

**EXISTING ATTIC PLAN**

- Existing Wall
- Wall/partition to be removed
- Proposed wall/partition

Rev.	Date	Revisions

**FOR PLANNING**

**ARCHITECTURAL DESIGN POINT**  
 8-10 Silver Street, Enfield, EN1 3ED  
 Office: 0208 367 7479  
 Tel: 0796 029 9656  
 Email: info@adplondon.co.uk

Client Mr Akif Okur	
Project 35 Northaw Road East, Cuffley, EN6 4LU	
Scale 1/100@A3	Date 02/2021
Drawn By I.C	Checked By H.C
Project No. 210128-01	Drawing No. A101
Revision -	
Drawing title Existing Floor Plans	