


Notes  
 1- This drawing is not for construction  
 2- All Dimensions are in millimeters  
 3- Dimensions are not to be scaled directly from drawings  
 4- All dimensions are to be checked on site and the Architect is to be informed of any discrepancies before construction commences  
 5- All references to drawings refer to current revision of that drawing  
 6- The Copyright of this drawing belongs to Architectural Design Point Limited.




scale 1:100



EXISTING FRONT ELEVATION

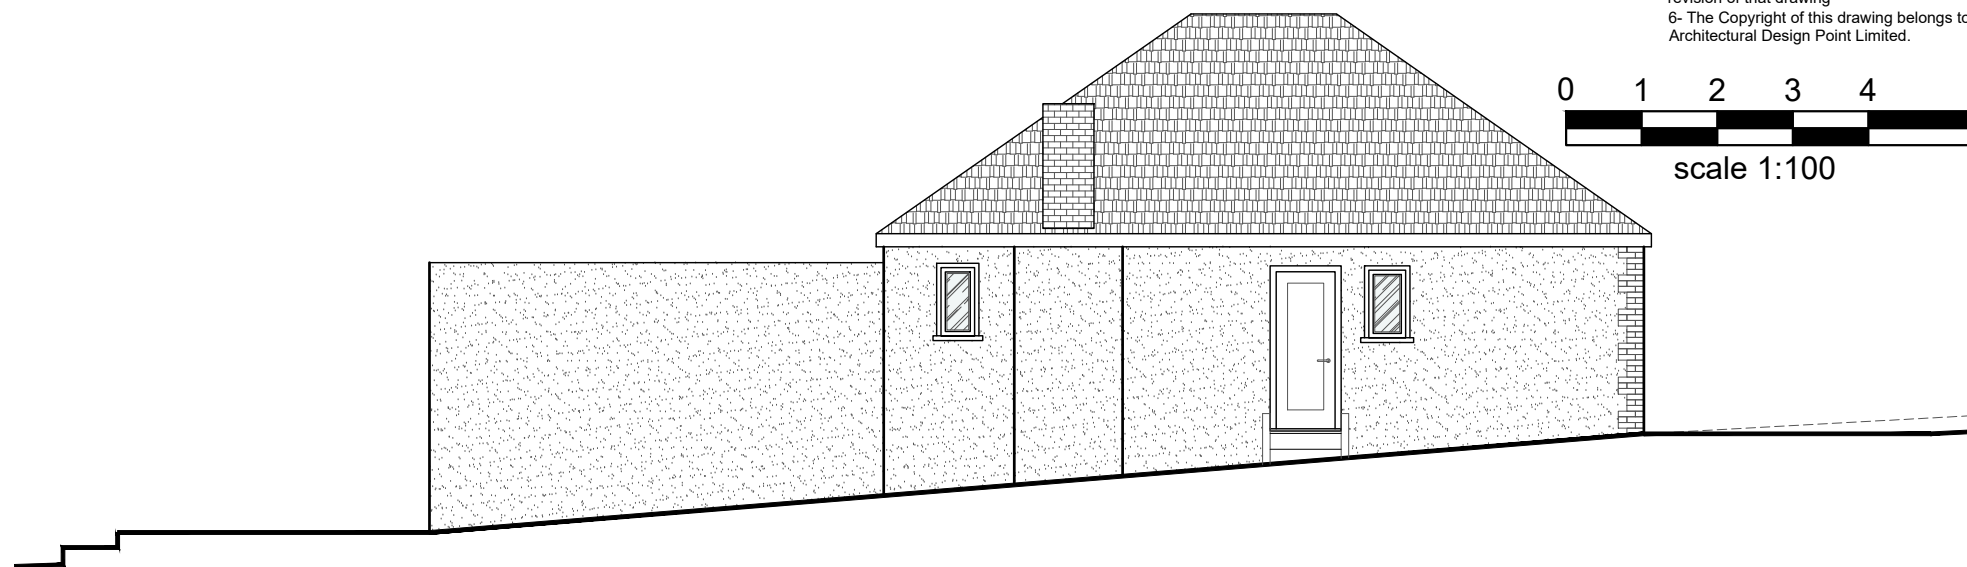

EXISTING SIDE ELEVATION

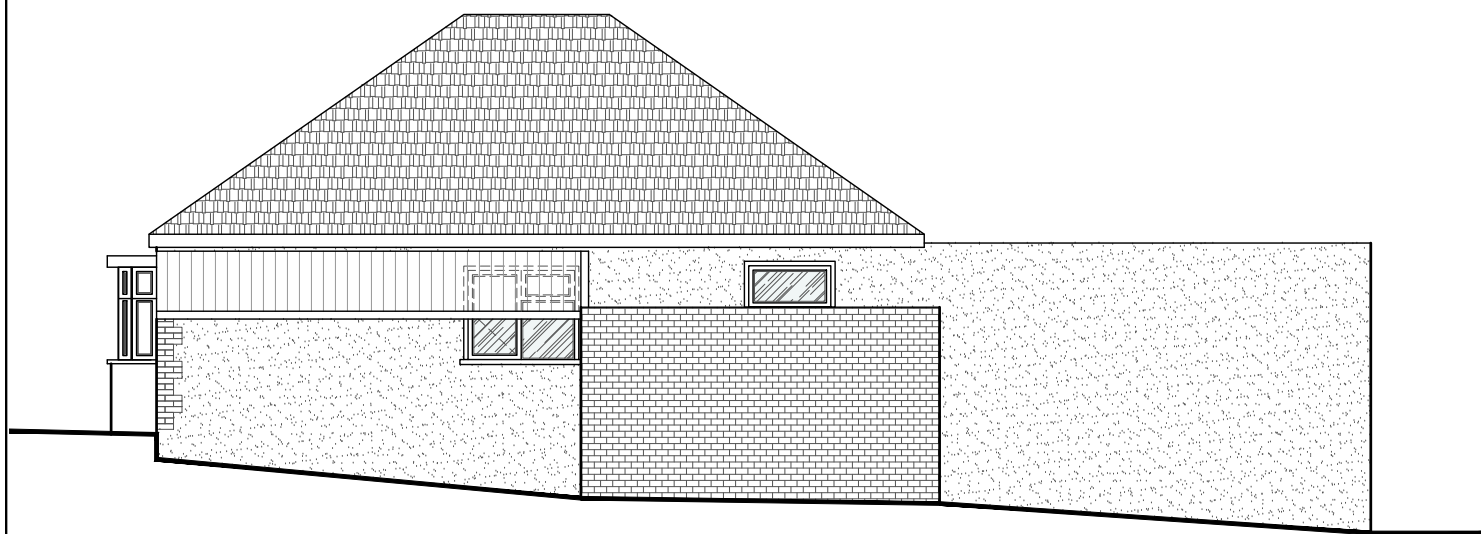

EXISTING SIDE ELEVATION



EXISTING REAR ELEVATION

Rev.	Date	Revisions

**FOR PLANNING**

**ARCHITECTURAL DESIGN POINT**  
 8-10 Silver Street, Enfield, EN1 3ED  
 Office: 0208 367 7479  
 Tel: 0796 029 9656  
 Email: info@adplondon.co.uk

Client	Mr Akif Okur		
Project	35 Northaw Road East, Cuffley, EN6 4LU		
Scale	1/100@A3	Date	02/2021
Drawn By	I.C	Checked By	H.C
Project No.	210128-01	Drawing No.	A103
Drawing title	Existing Elevations		
Revision	-		