




WEST ELEVATION

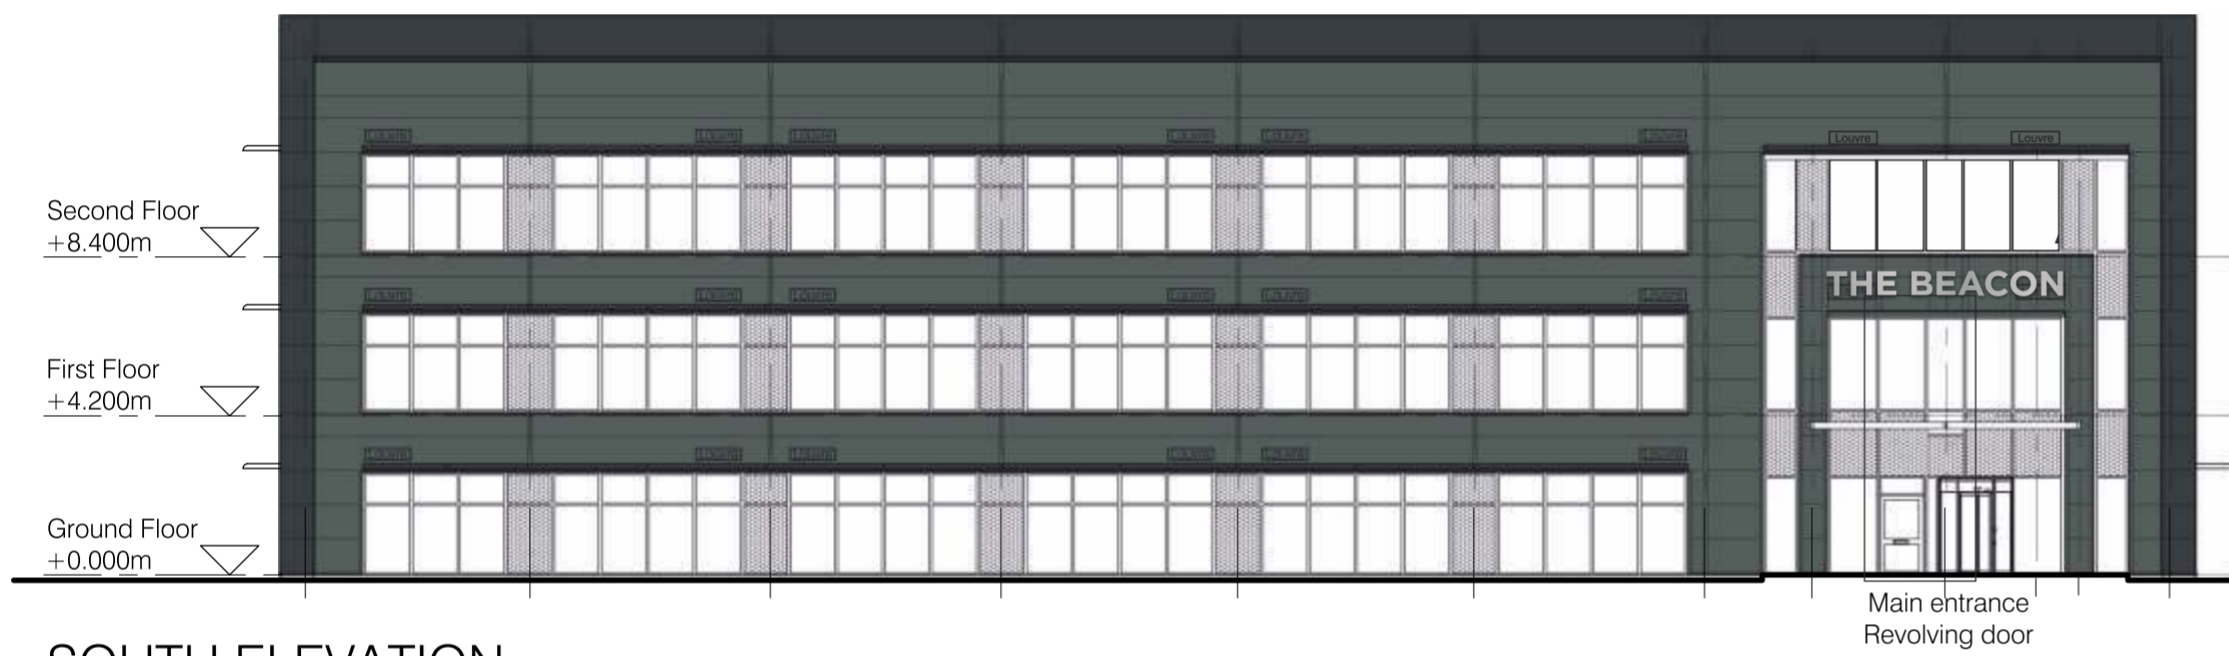

SOUTH ELEVATION

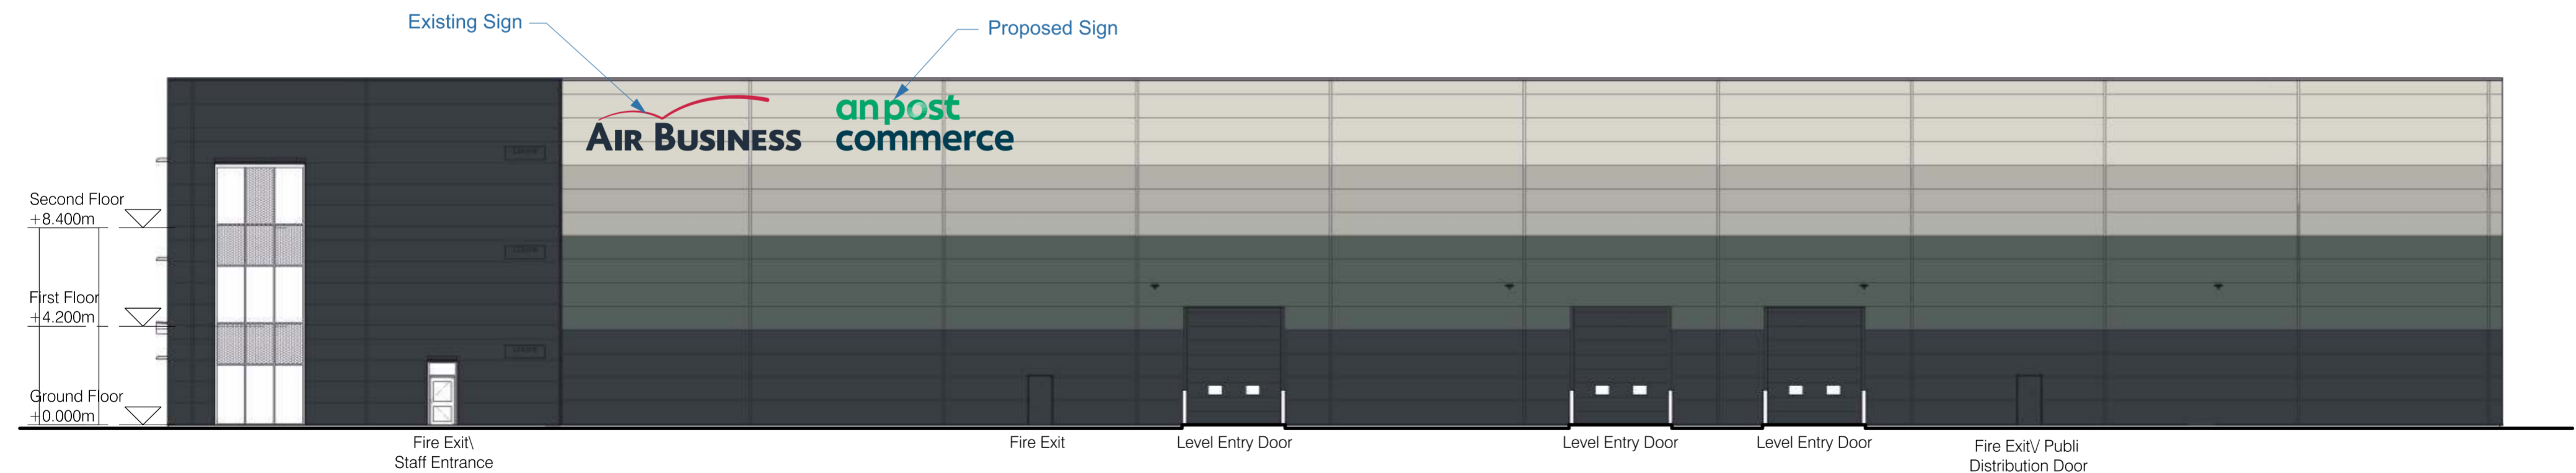

EAST ELEVATION

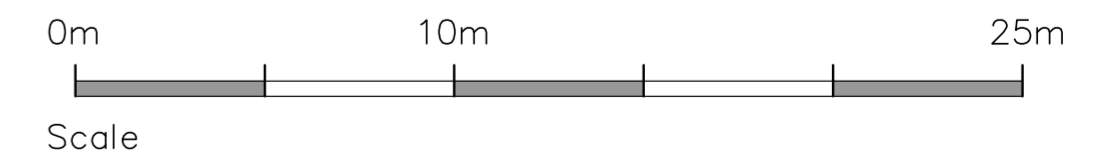

Design Proposal: APC-JVF.01

SCALE 1:200

Client: Air Business
 Item: External Signage - Hatfield