



FRONT ELEVATION:

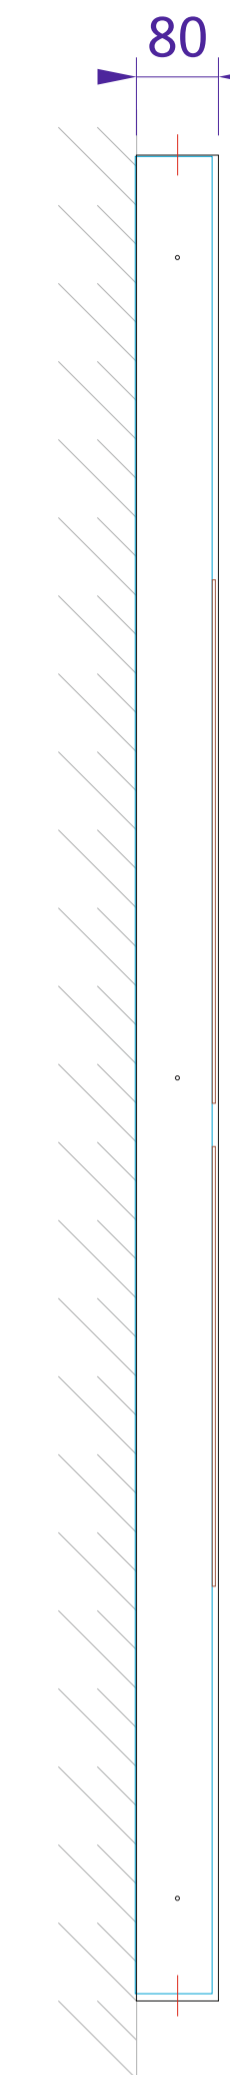

SIDE ELEVATION:

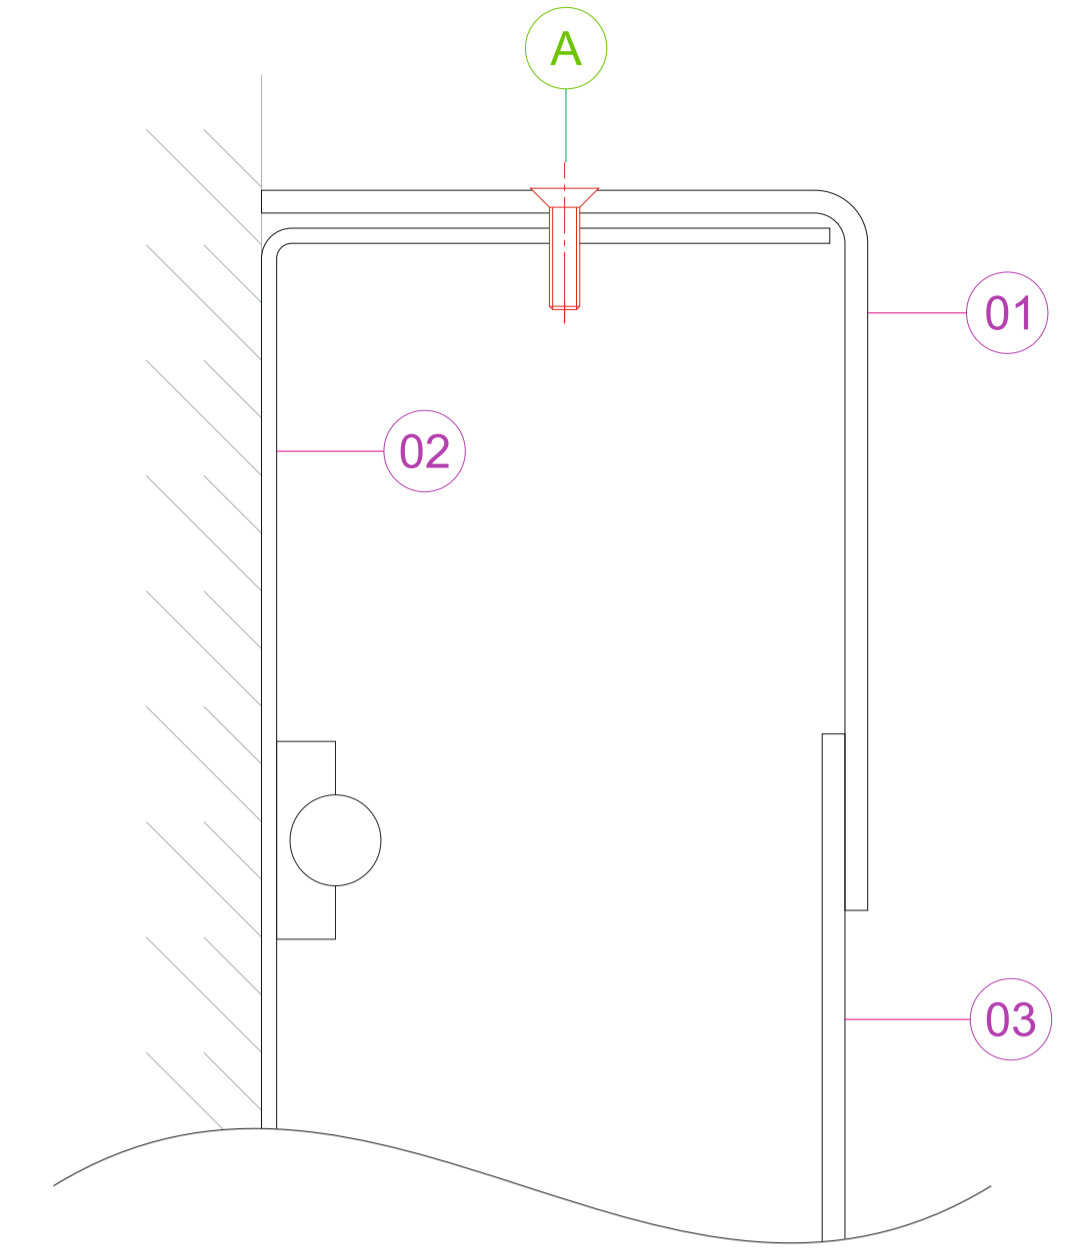

TYP SECTION THROUGH
7.5:1

- 01 FOLDED 3mm ALUMINIUM FRONT PANEL FORMED WITH 80mm RETURNS A/R
- 02 FOLDED 2mm ALUMINIUM BACKTRAY FORMED WITH 76mm RETURNS A/R
- 03 3mm OPAL 050 ACRYLIC BACKERS TO SUIT FRET CUT DETAIL
- A No8 1" CSK POZI S/T SCREWS TO ALL SIDES 12 off REQUIRED WITH HEADS COATED TO MATCH PANELS

NO OFF: 1 AS DRAWN
FINISH: P/C RAL TBC




COLOUR VISUAL:
SCALE 1:2

NOTES:

FULL LED SPEC TO FOLLOW
4851 LUMENS
6500K COOL WHITE
REQUIRED

Standard tolerance : upto 300mm ± 1mm - 300-3000mm ± 2mm - 3000mm + ± 3mm unless specifically stated otherwise

 

client :	DYNAMIC CREATIVE GROU.	job ref :	LUNA STUDENT ACCOMODA.	sales order :	44153	works order :	107822	drawn by :	H.H.
part no :	LUNA STUDENT-0003	scale :	1:2@A3	date :	28/09/2021	required by :	31/10/2021	rev :	A
description :	FRET CUT FASCIA & BACKTRAY	drawing no :	A3 107822-1	rev	notes	date	rev by		
	GA								