




if in doubt - ask !

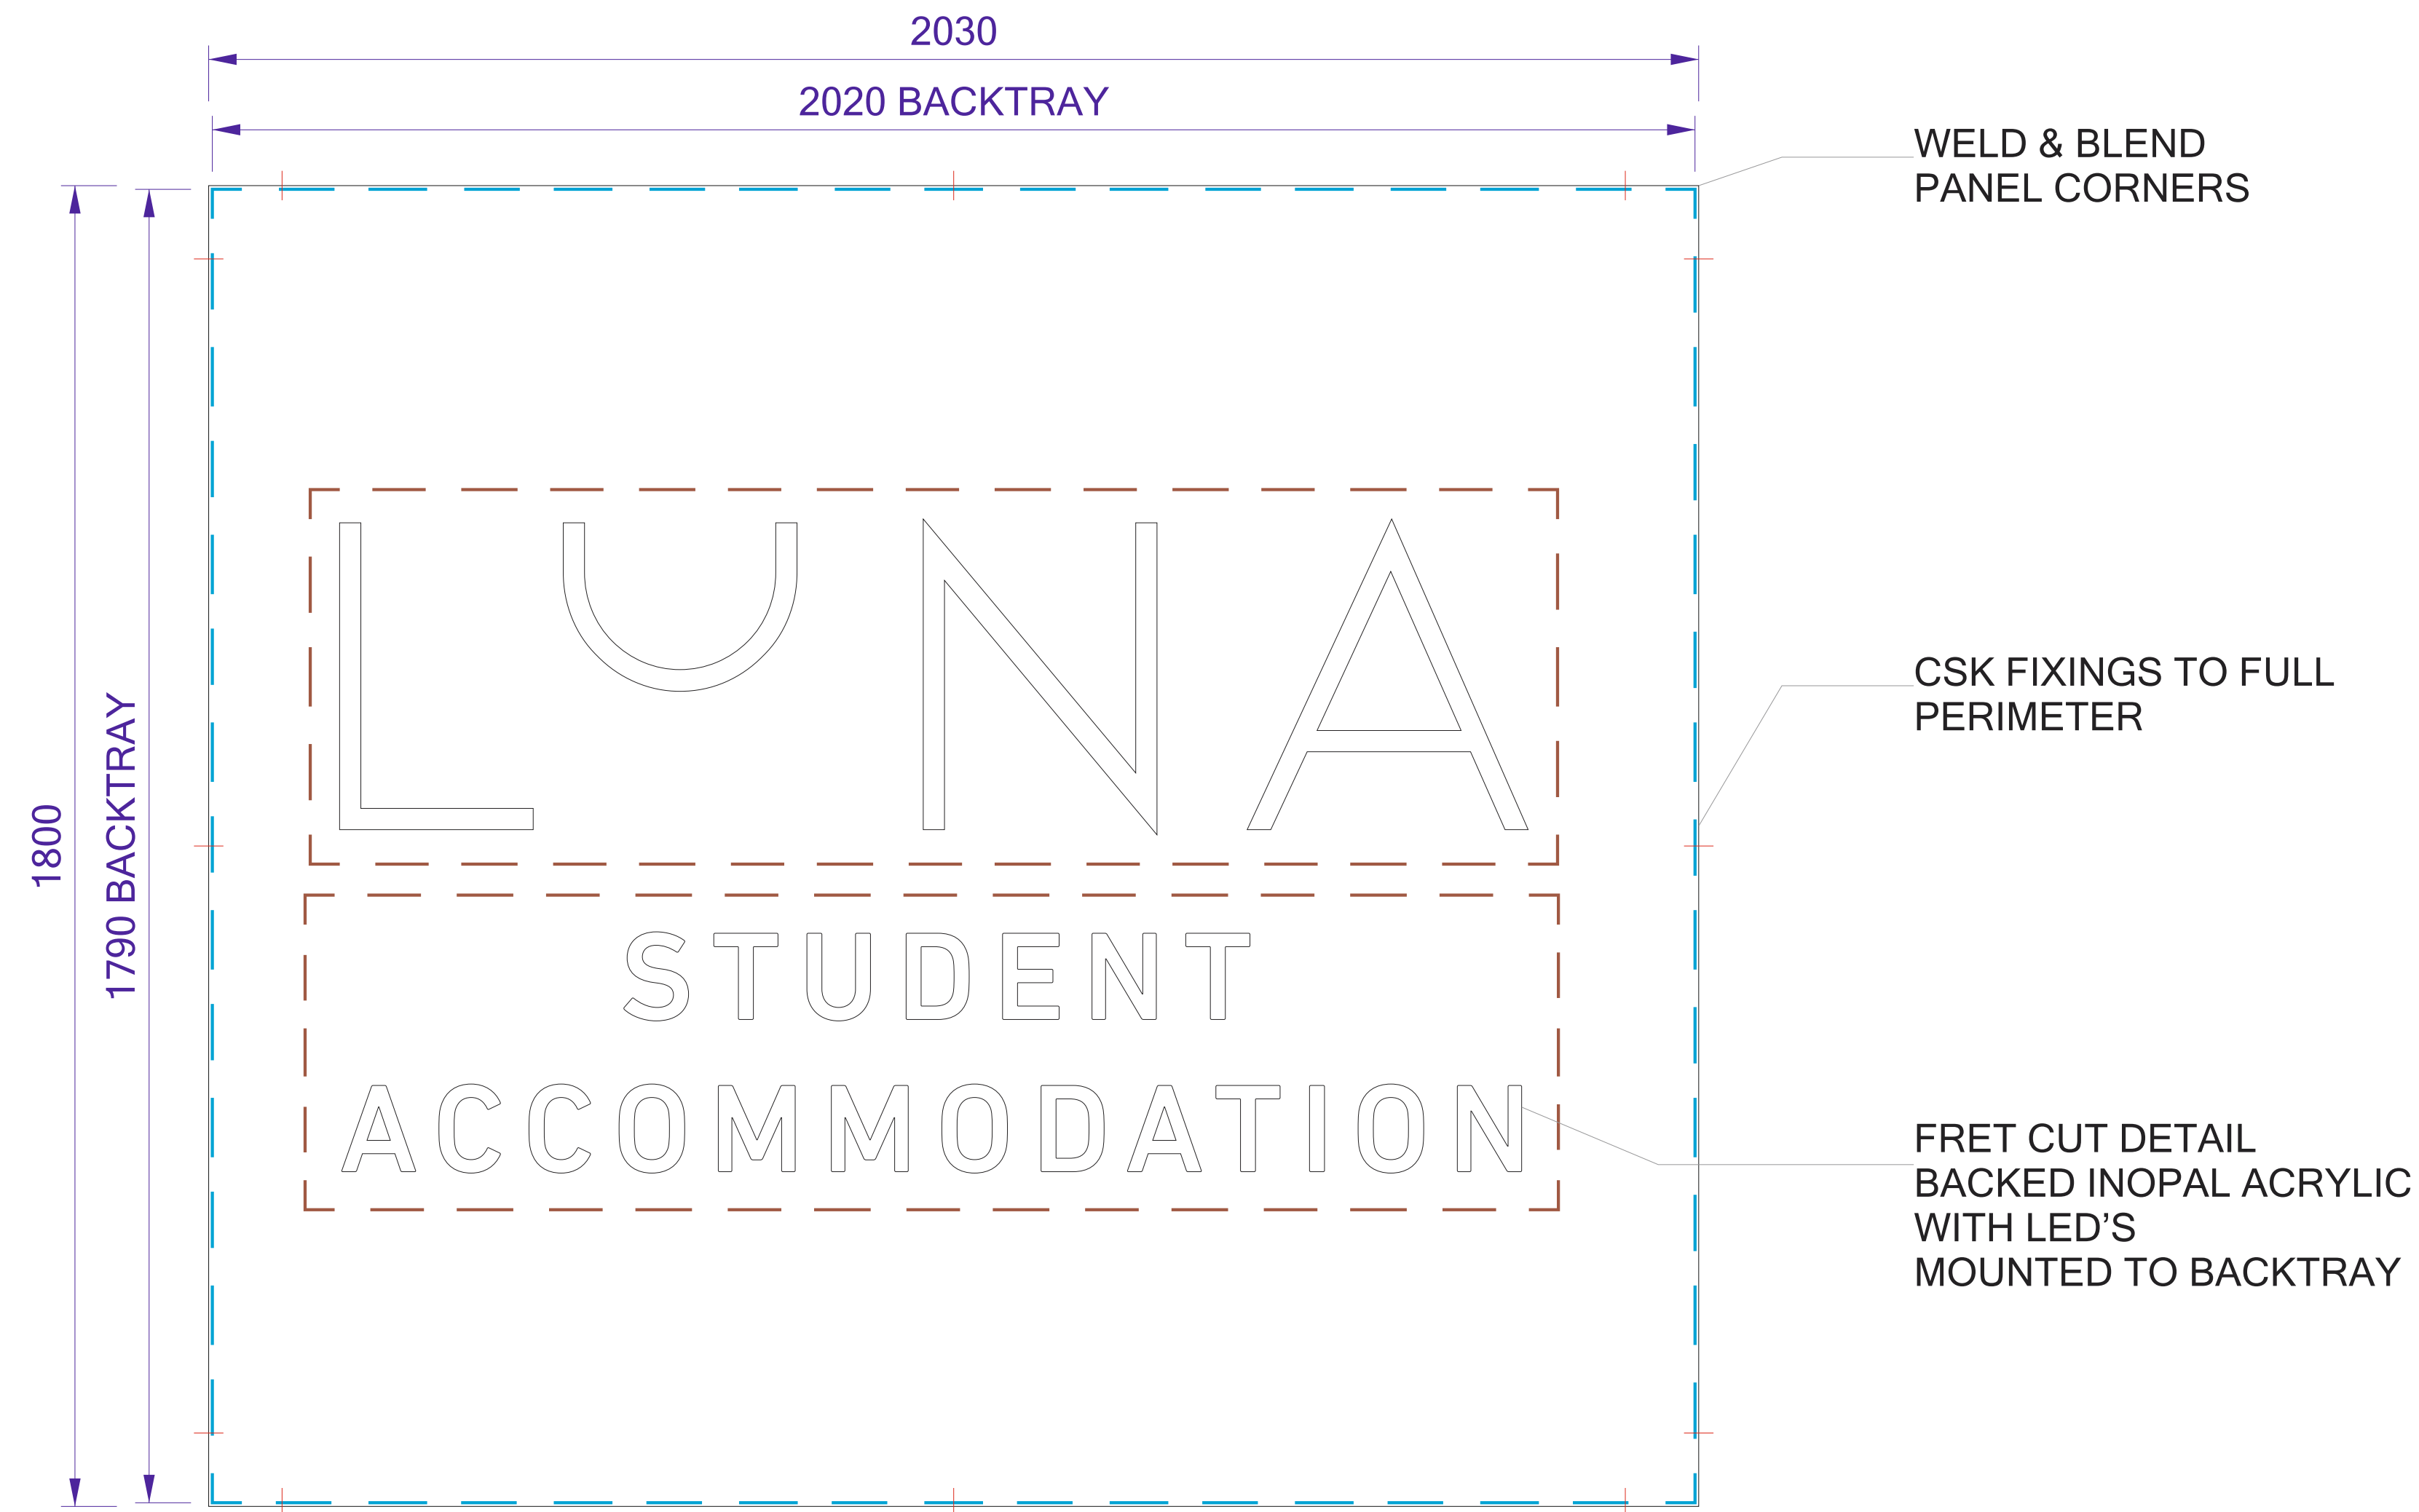

FRONT ELEVATION:

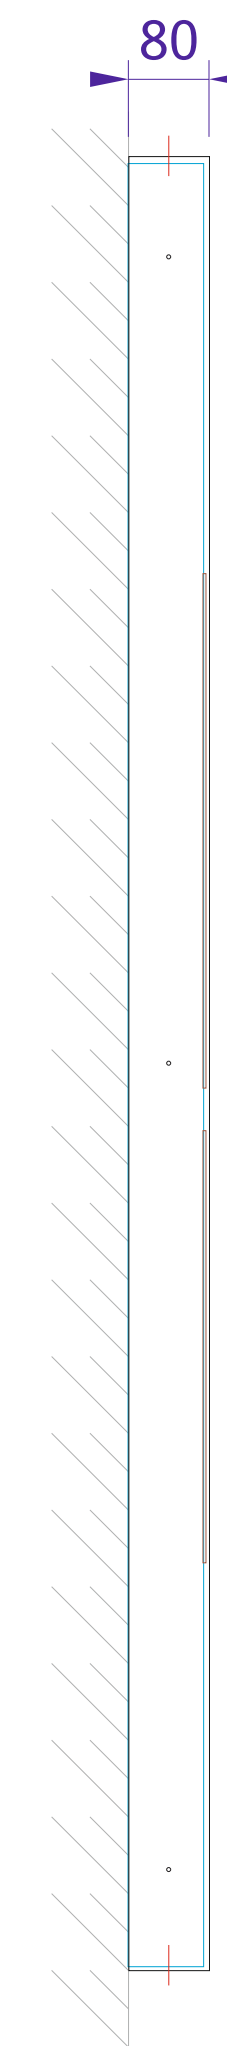

SIDE ELEVATION:

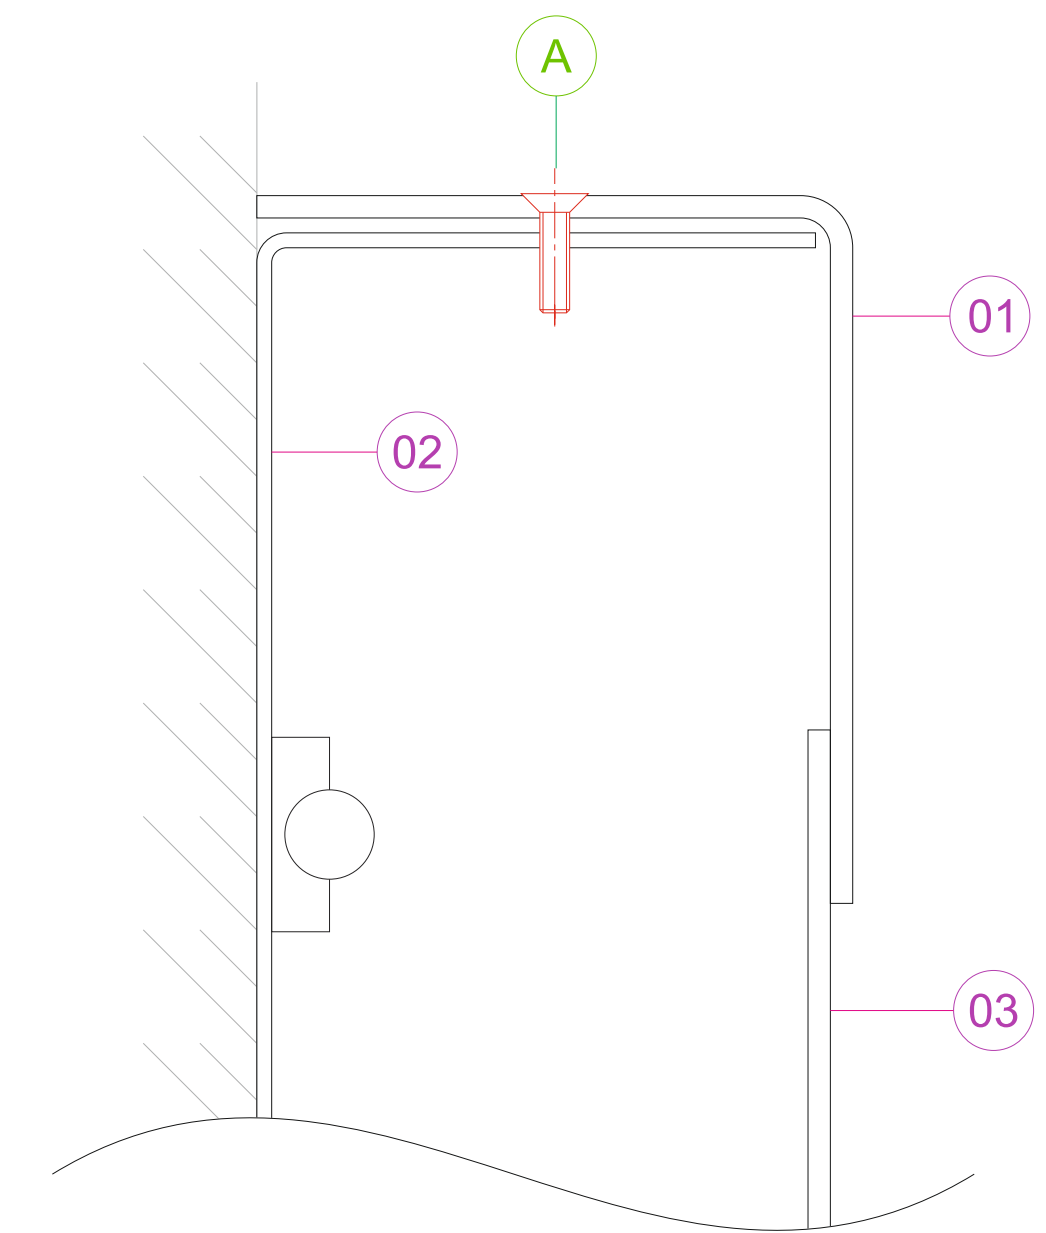

TYP SECTION THROUGH  
7.5:1

- 01 FOLDED 3mm ALUMINIUM FRONT PANEL FORMED WITH 80mm RETURNS A/R
- 02 FOLDED 2mm ALUMINIUM BACKTRAY FORMED WITH 76mm RETURNS A/R
- 03 3mm OPAL 050 ACRYLIC BACKERS TO SUIT FRET CUT DETAIL
- A No8 1" CSK POZI S/T SCREWS TO ALL SIDES 12 off REQUIRED WITH HEADS COATED TO MATCH PANELS

NO OFF: 1 AS DRAWN  
FINISH: P/C RAL TBC



COLOUR VISUAL:  
SCALE 1:2

NOTES:

FULL LED SPEC TO FOLLOW  
4851 LUMENS  
6500K COOL WHITE  
REQUIRED

Standard tolerance : upto 300mm ± 1mm - 300-3000mm ± 2mm - 3000mm + ± 3mm unless specifically stated otherwise

--

client : DYNAMIC CREATIVE GROU.	job ref : LUNA STUDENT ACCOMODA.	sales order : 44153	works order : 107822	drawn by : H.H.
part no : LUNA STUDENT-0003	scale : 1:15@A3	date : 28/09/2021	required by : 31/10/2021	rev : A
description : FRET CUT FASCIA & BACKTRAY	drawing no : A3 107822-1			
GA				