





Built-Up Aluminium logo with a depth of 120mm.
 Painted to corporate colours.

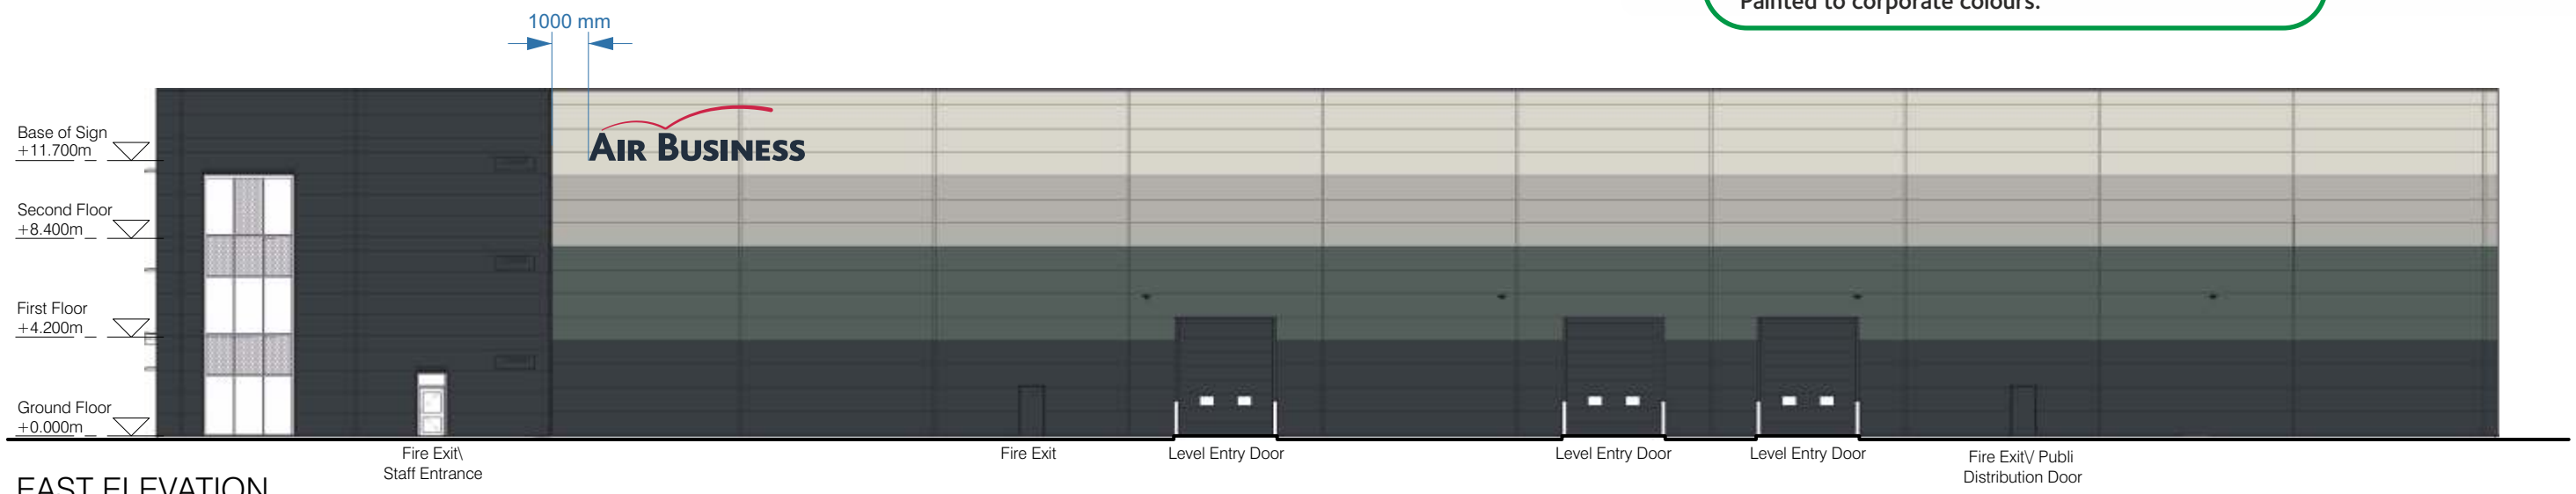

EAST ELEVATION

EAST ELEVATION
 DRAWING REF: AB-EE-01

 

SCALE 1:200 @ A2 ORIGINAL SIZE, REDUCED TO A3

Client: Air Business
 Item: External Signage - Hatfield



1a Astonbury Business Park, Aston, Stevenage, Hertfordshire SG2 7EG
 Telephone 01438 880181 Facsimile 01438 880182 info@characterssigns.com