



WEST ELEVATION

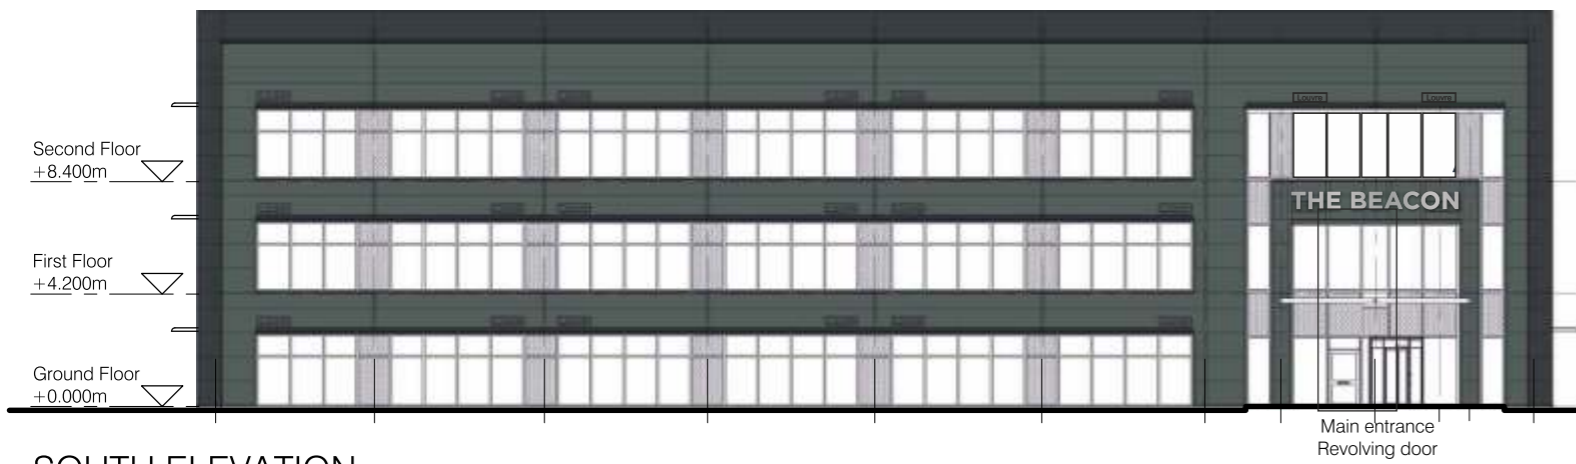

SOUTH ELEVATION



EAST ELEVATION

 

SCALE 1:200 @ A2 ORIGINAL SIZE, REDUCED TO A3

Design Proposal: APC-JVF.01

Client: Air Business  
 Item: External Signage - Hatfield