



WEST ELEVATION

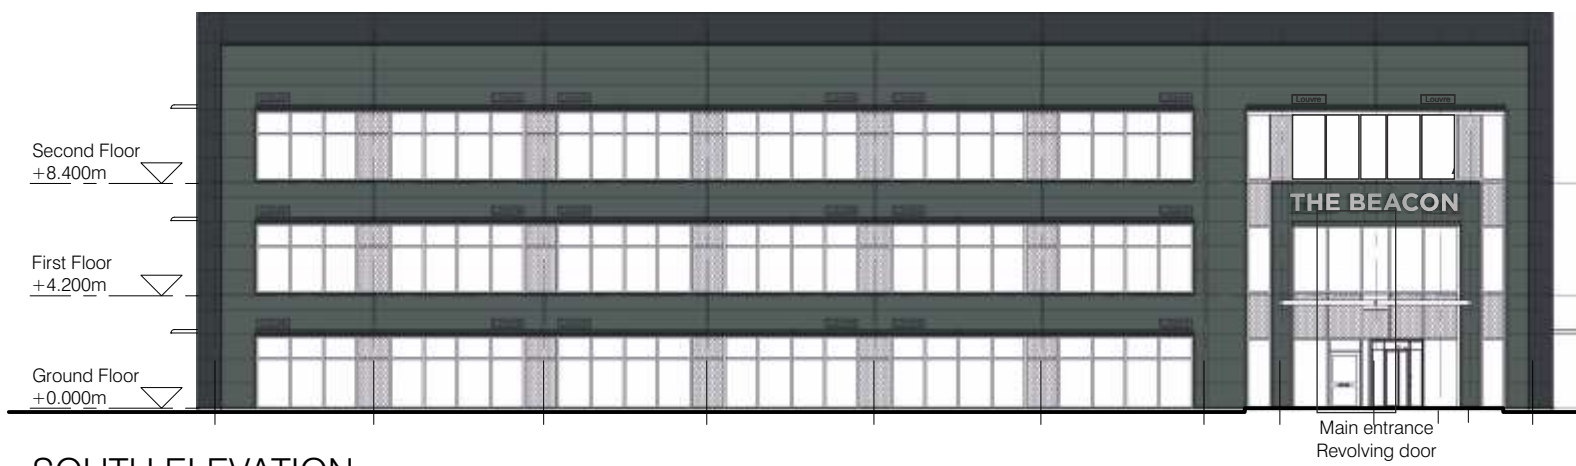


SOUTH ELEVATION

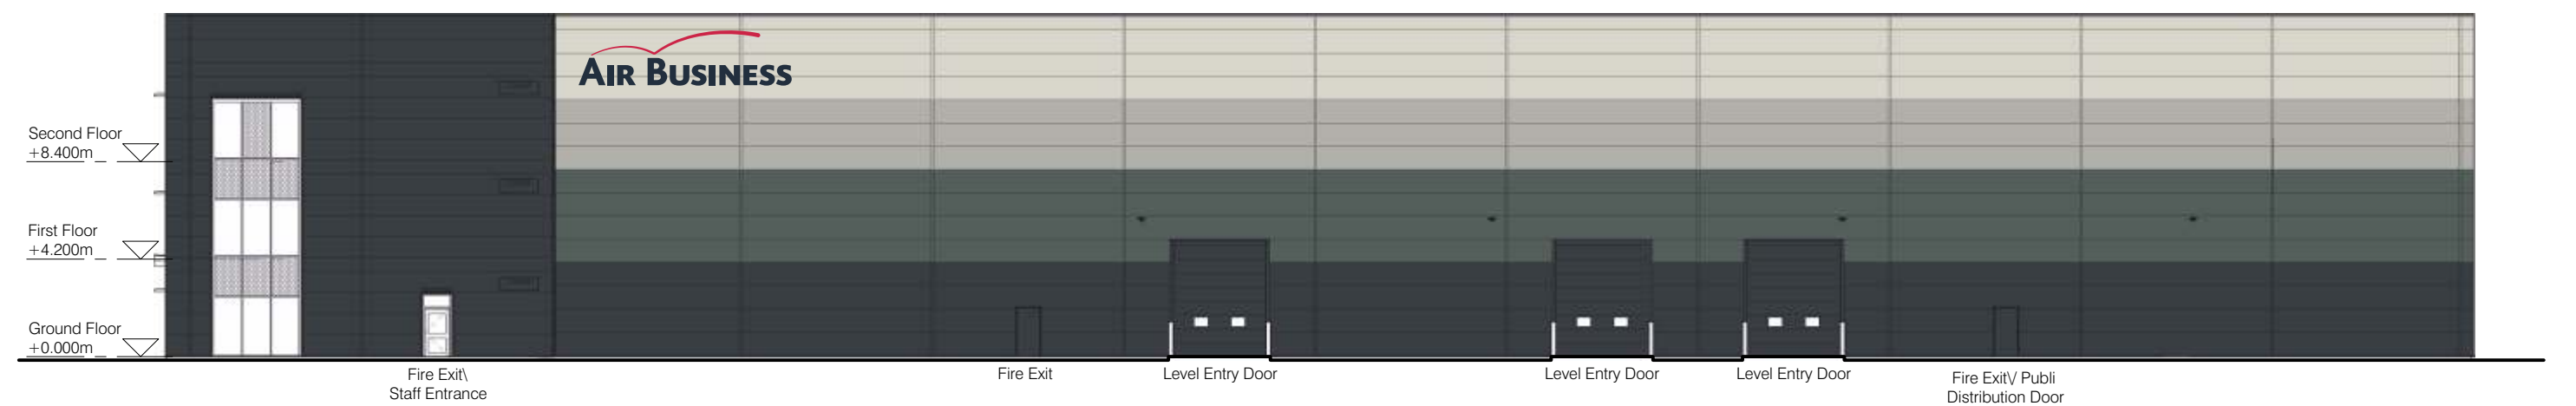

EAST ELEVATION

**ELEVATIONS**

**DRAWING REF: AB-EV-01**

 

**SCALE 1:200 @ A2 ORIGINAL SIZE, REDUCED TO A3**

**Client: Air Business**  
**Item: External Signage - Hatfield**

1a Astonbury Business Park, Aston, Stevenage, Hertfordshire SG2 7EG  
 Telephone 01438 880181 Facsimile 01438 880182 info@characterssigns.com