





SITE PLAN - 1:200


EXISTING PLANS- 1:100

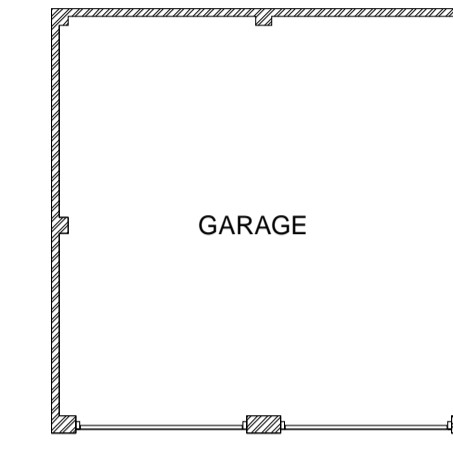


GROUND

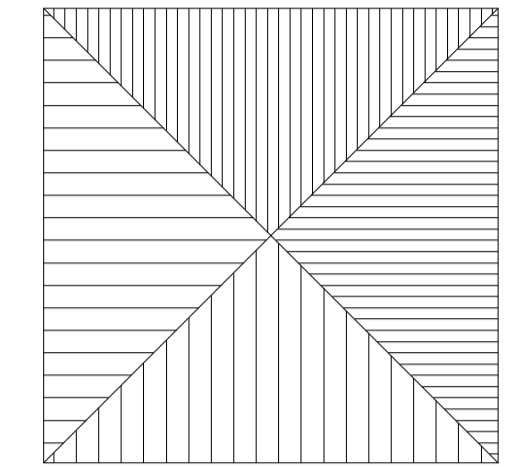

ROOF

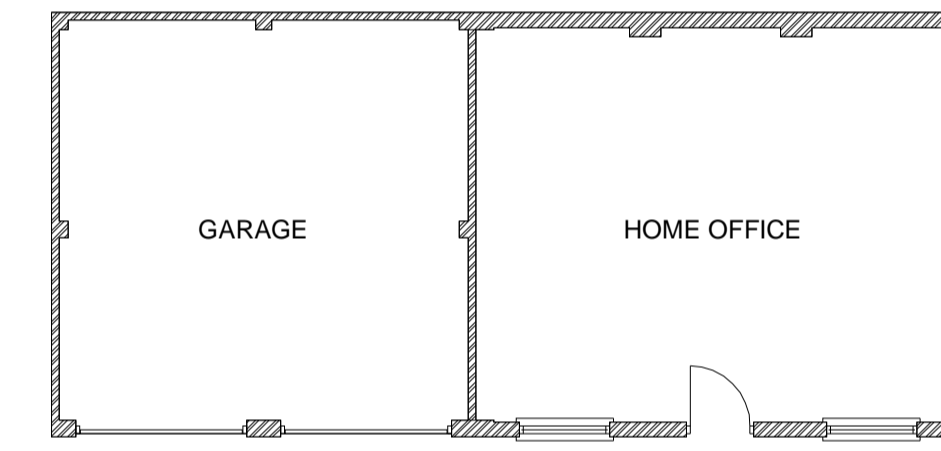


GROUND

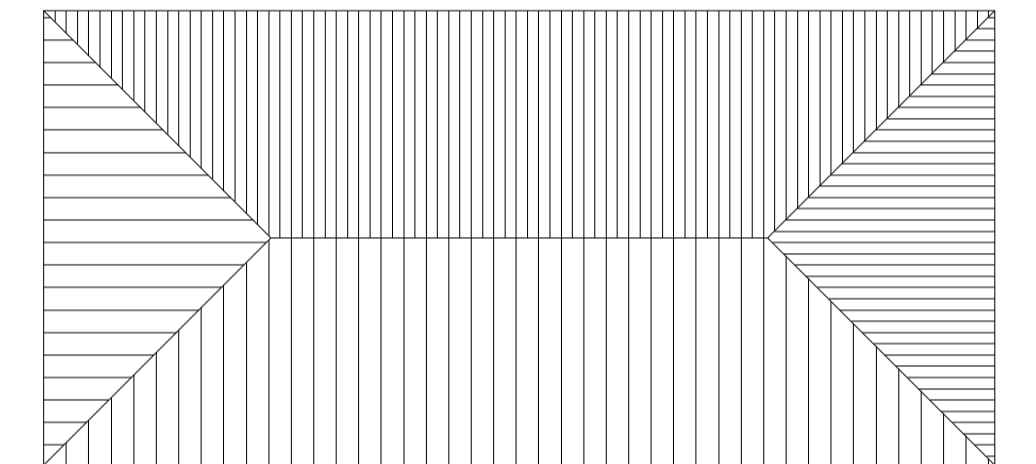


ROOF

PROPOSED PLANS- 1:100


EXISTING ELEVATIONS- 1:100

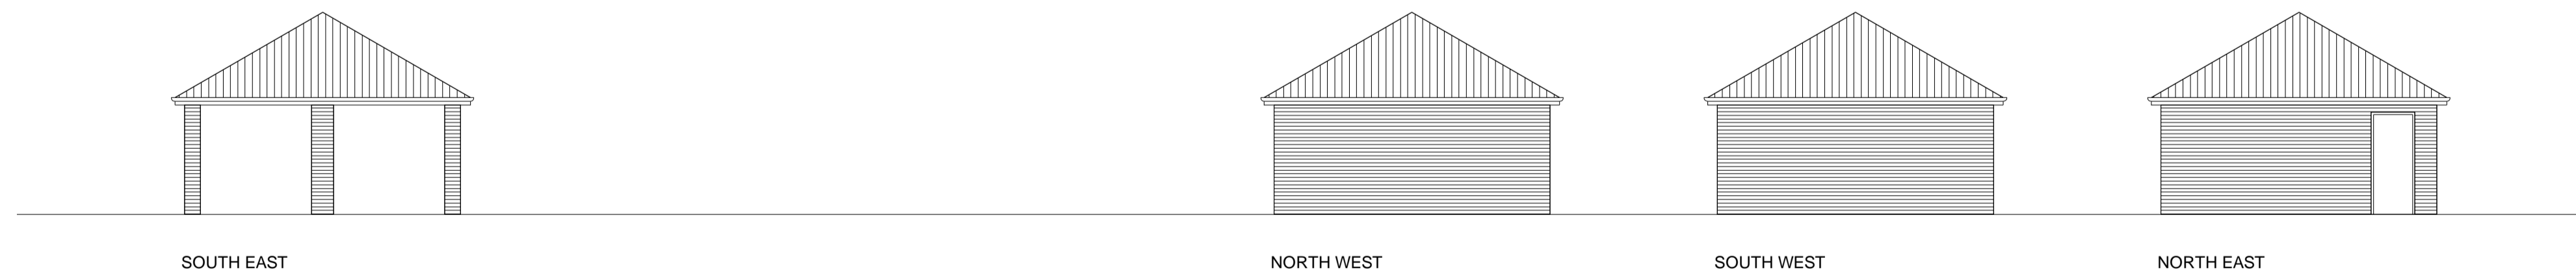

PROPOSED ELEVATIONS- 1:100

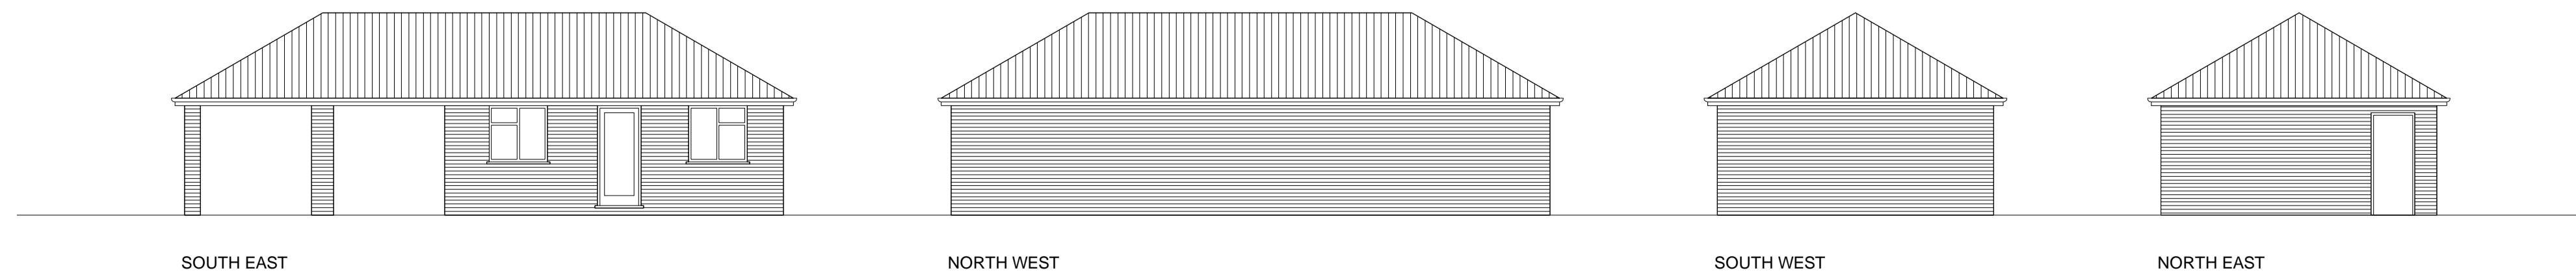

BAR SCALE 1:100

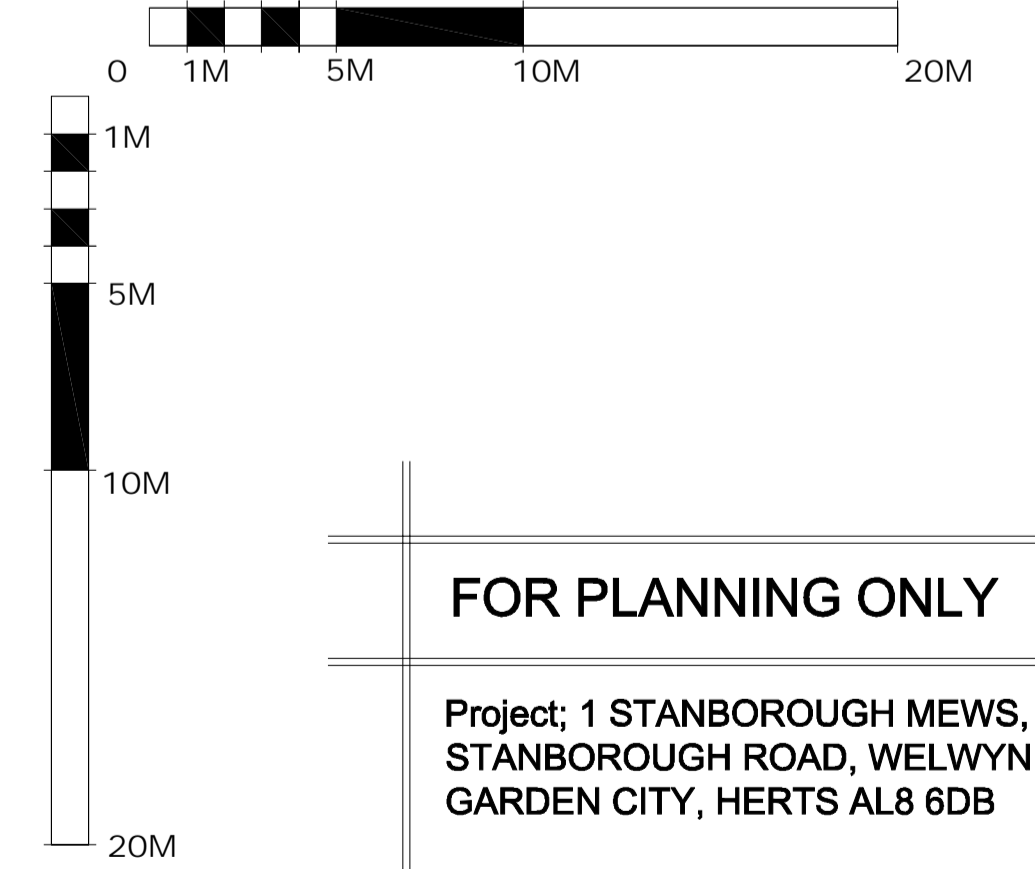

**FOR PLANNING ONLY**

Project; 1 STANBOROUGH MEWS,  
STANBOROUGH ROAD, WELWYN  
GARDEN CITY, HERTS AL8 6DB

Drawing; PROPOSED ELEVATIONS/  
FLOOR PLAN & SITE PLAN.

Scale; Varies @A1

Date; DEC 2016

PROJECT REF; JA/101

IF IN DOUBT ASK!