




SIDE ELEVATION (FACING MAIN HOUSE)

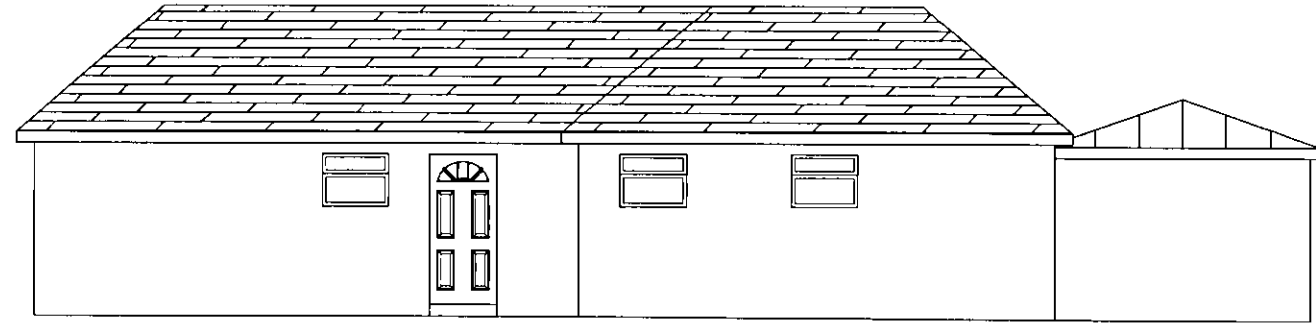


SIDE ELEVATION (FACING No3)

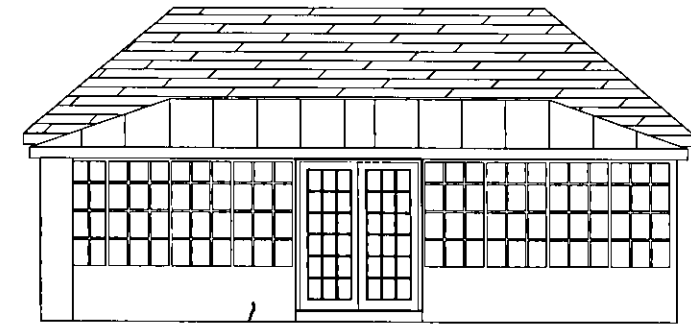


REAR (NORTH)

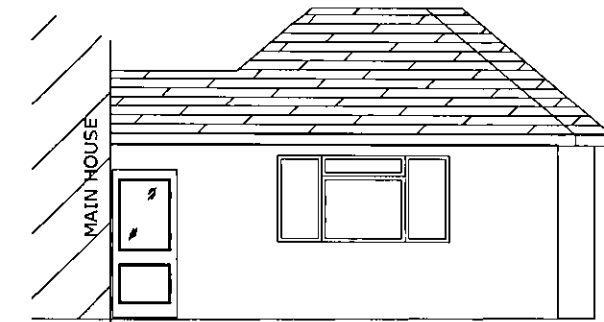

FRONT (SOUTH)

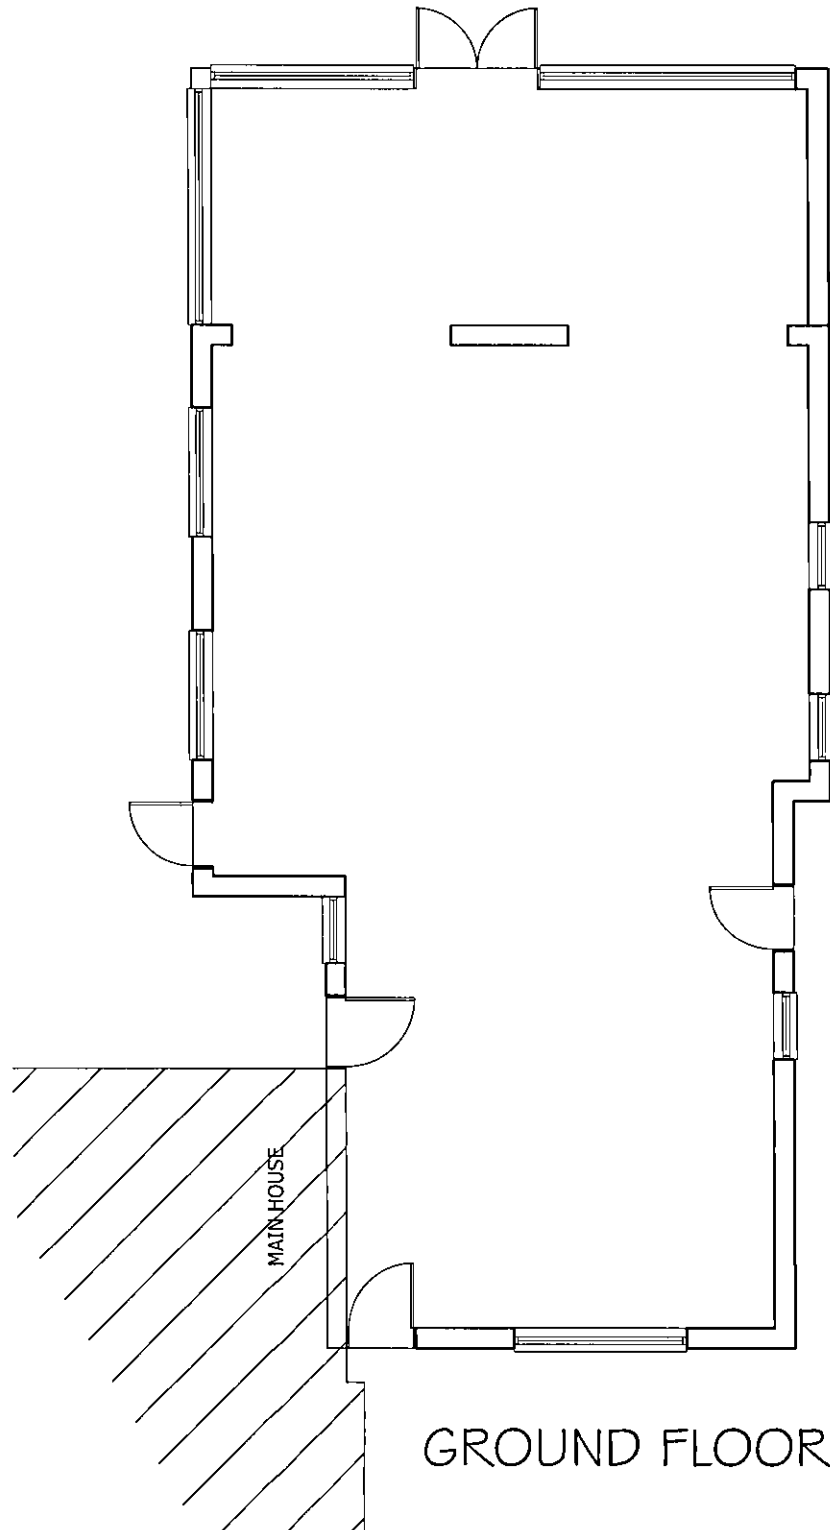


GROUND FLOOR PLAN

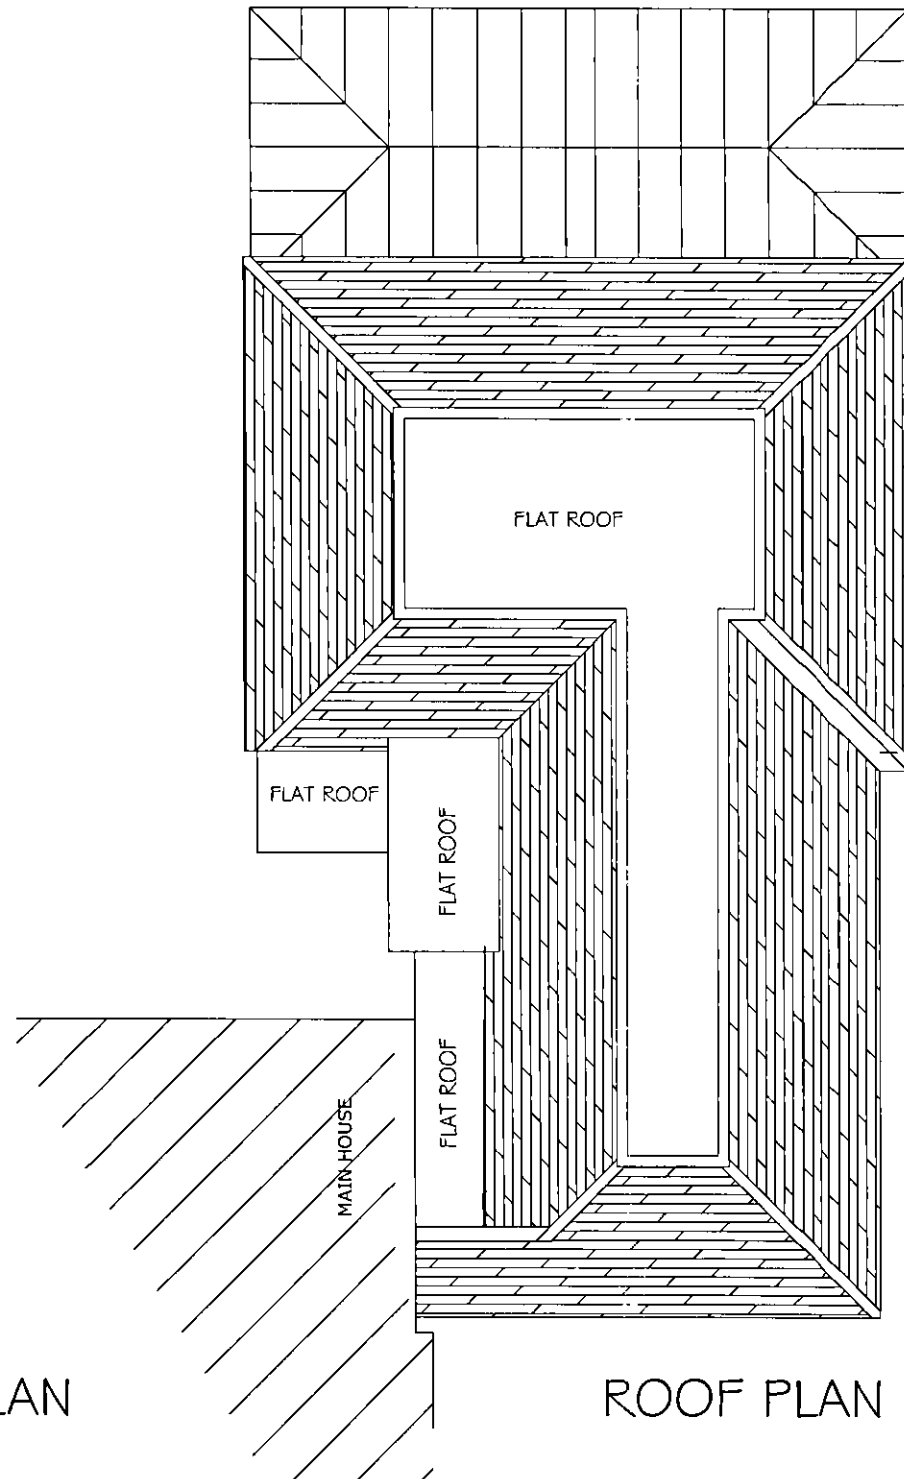

ROOF PLAN

2 5 SEP 2013
NO: 56/2013/1469/FA

DISCLAIMER
ANY DIMENSIONS GIVEN ARE IN MILLIMETRES.
ALL DIMENSIONS GIVEN SHOULD BE CHECKED ON SITE
PRIOR TO PROCEEDING WITH WORKS.
WHILST EVERY CARE HAS BEEN TAKEN TO ENSURE
ACCURACY, THE DESIGNER IS NOT RESPONSIBLE FOR
ERROR OR OMISSION OF INFORMATION ON THIS
DRAWING.

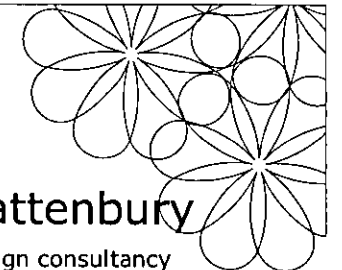

sara a rattenbury

architectural design consultancy
tel/fax 01727 752170 mob 07812828429

TITLE
ANNEX STAFF ACCOMODATION BLOCK

~~EXISTING~~ & PROPOSED
FLOOR & ROOF PLANS

& ELEVATIONS

ADDRESS
OAK COTTAGE CARE HOME,
4 WILKINS GREEN LA, AL10 9RT.

SCALE
1:100 @A3
DRAWING No.
OC 1012-1

DATE
SEPT 2013
REV.
-