



Proposed Floor Plan

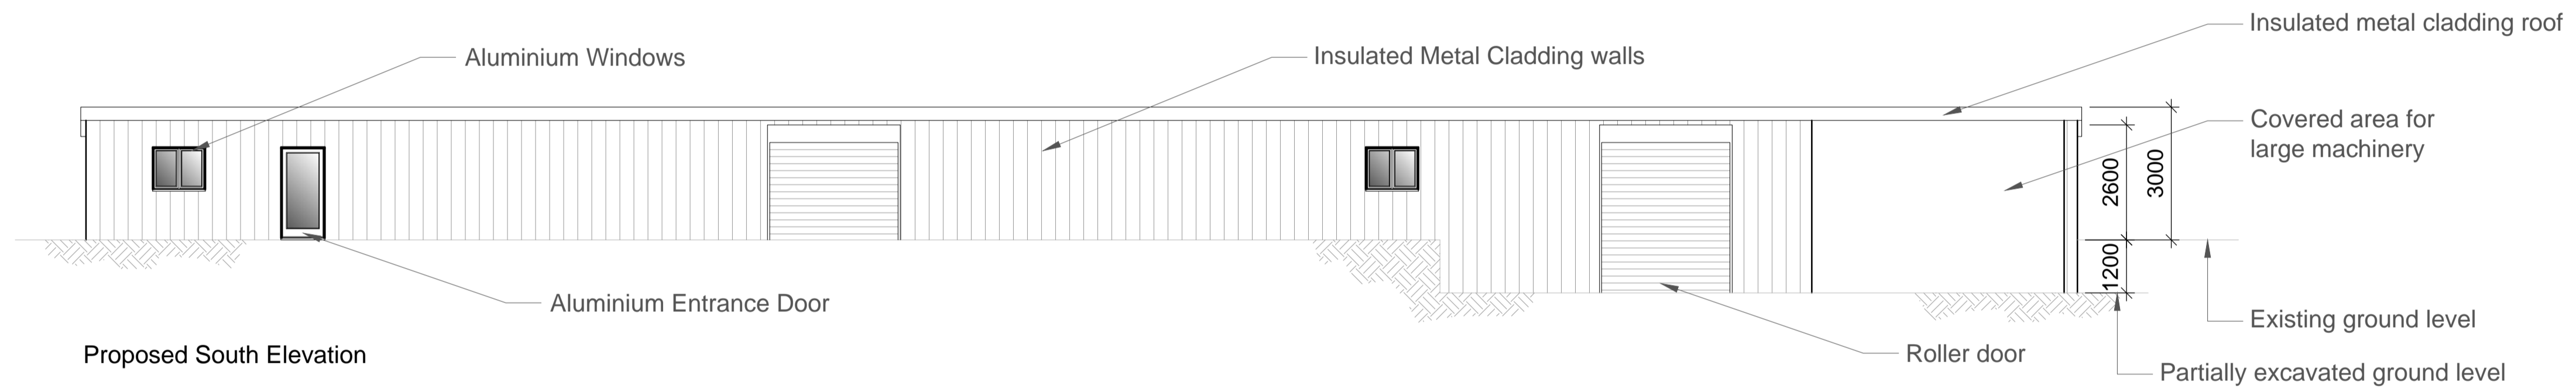


Proposed South Elevation

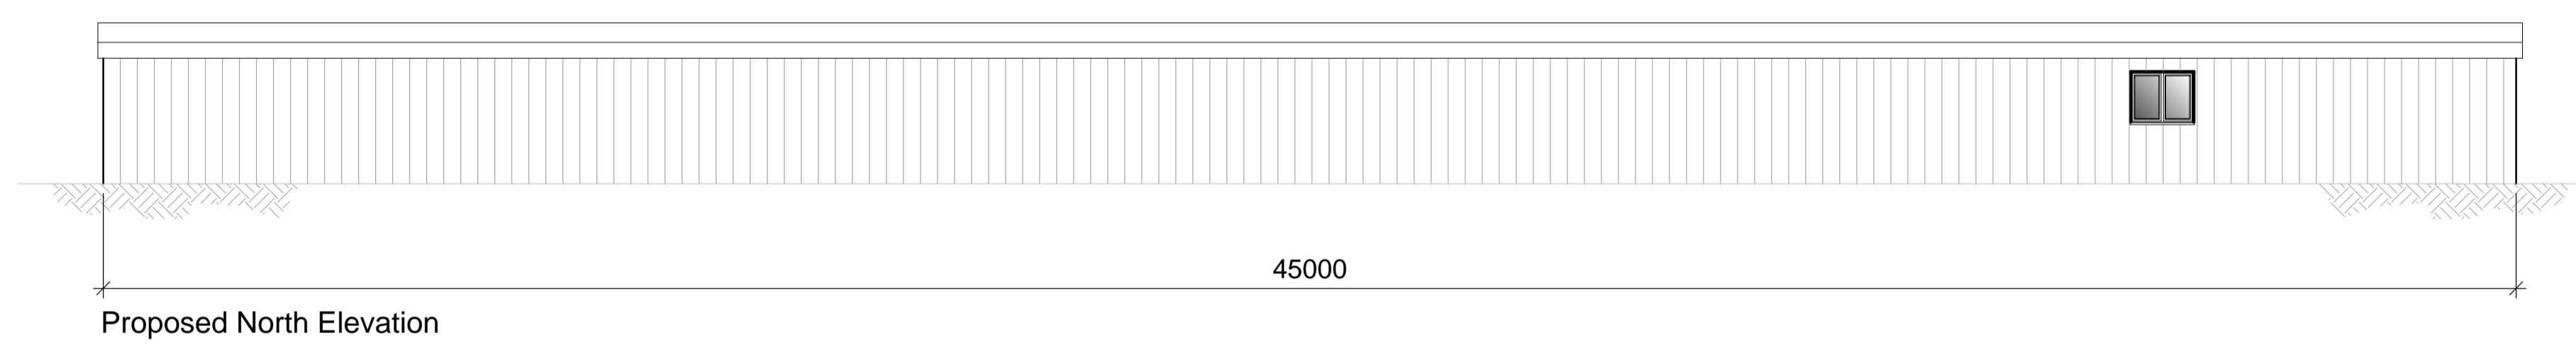

Proposed North Elevation



Proposed West Elevation

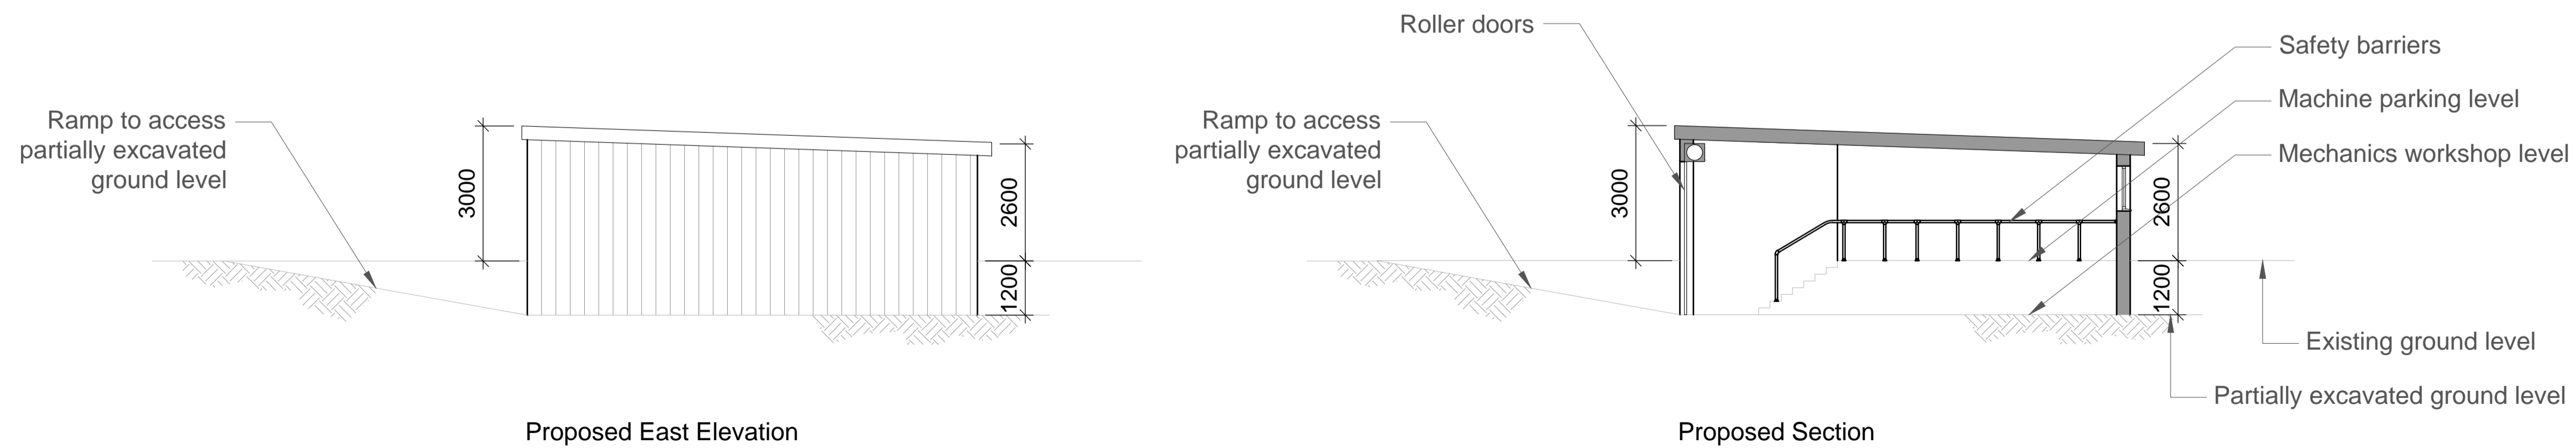

Proposed East Elevation

Proposed Section



Rev	Date	Description	Drawn	Q. Ref.
10 Folly Road Wymondham Norfolk NR18 0QT Tel. 01953 603074 Mob. 07515 598298 alastair@agellusprojects.co.uk				
CLIENT				
<b>Bessington Investments</b>				
PROJECT				
<b>Nyn Park Golf Maintenance</b>				
TITLE				
<b>Proposed Plans &amp; Elevations</b>				
SCALE	DATE	DRAWN	QUALITY REF	
1: 100 (A1)	Feb.2020	AD		
Level datum	OS GPS			
Grid orientation	OS GPS			
Job number	APL18-007			
Drawing No.	APL18-007-33		Rev.	P1
Comments: This plan should only be used for its original purpose. All dimensions should be checked on site prior to design and construction. Drainage information (where applicable) has been visually inspected from the surface and therefore should be treated as approximate only.				
Notes:				
<small>© Copyright Agellus Projects</small>				