

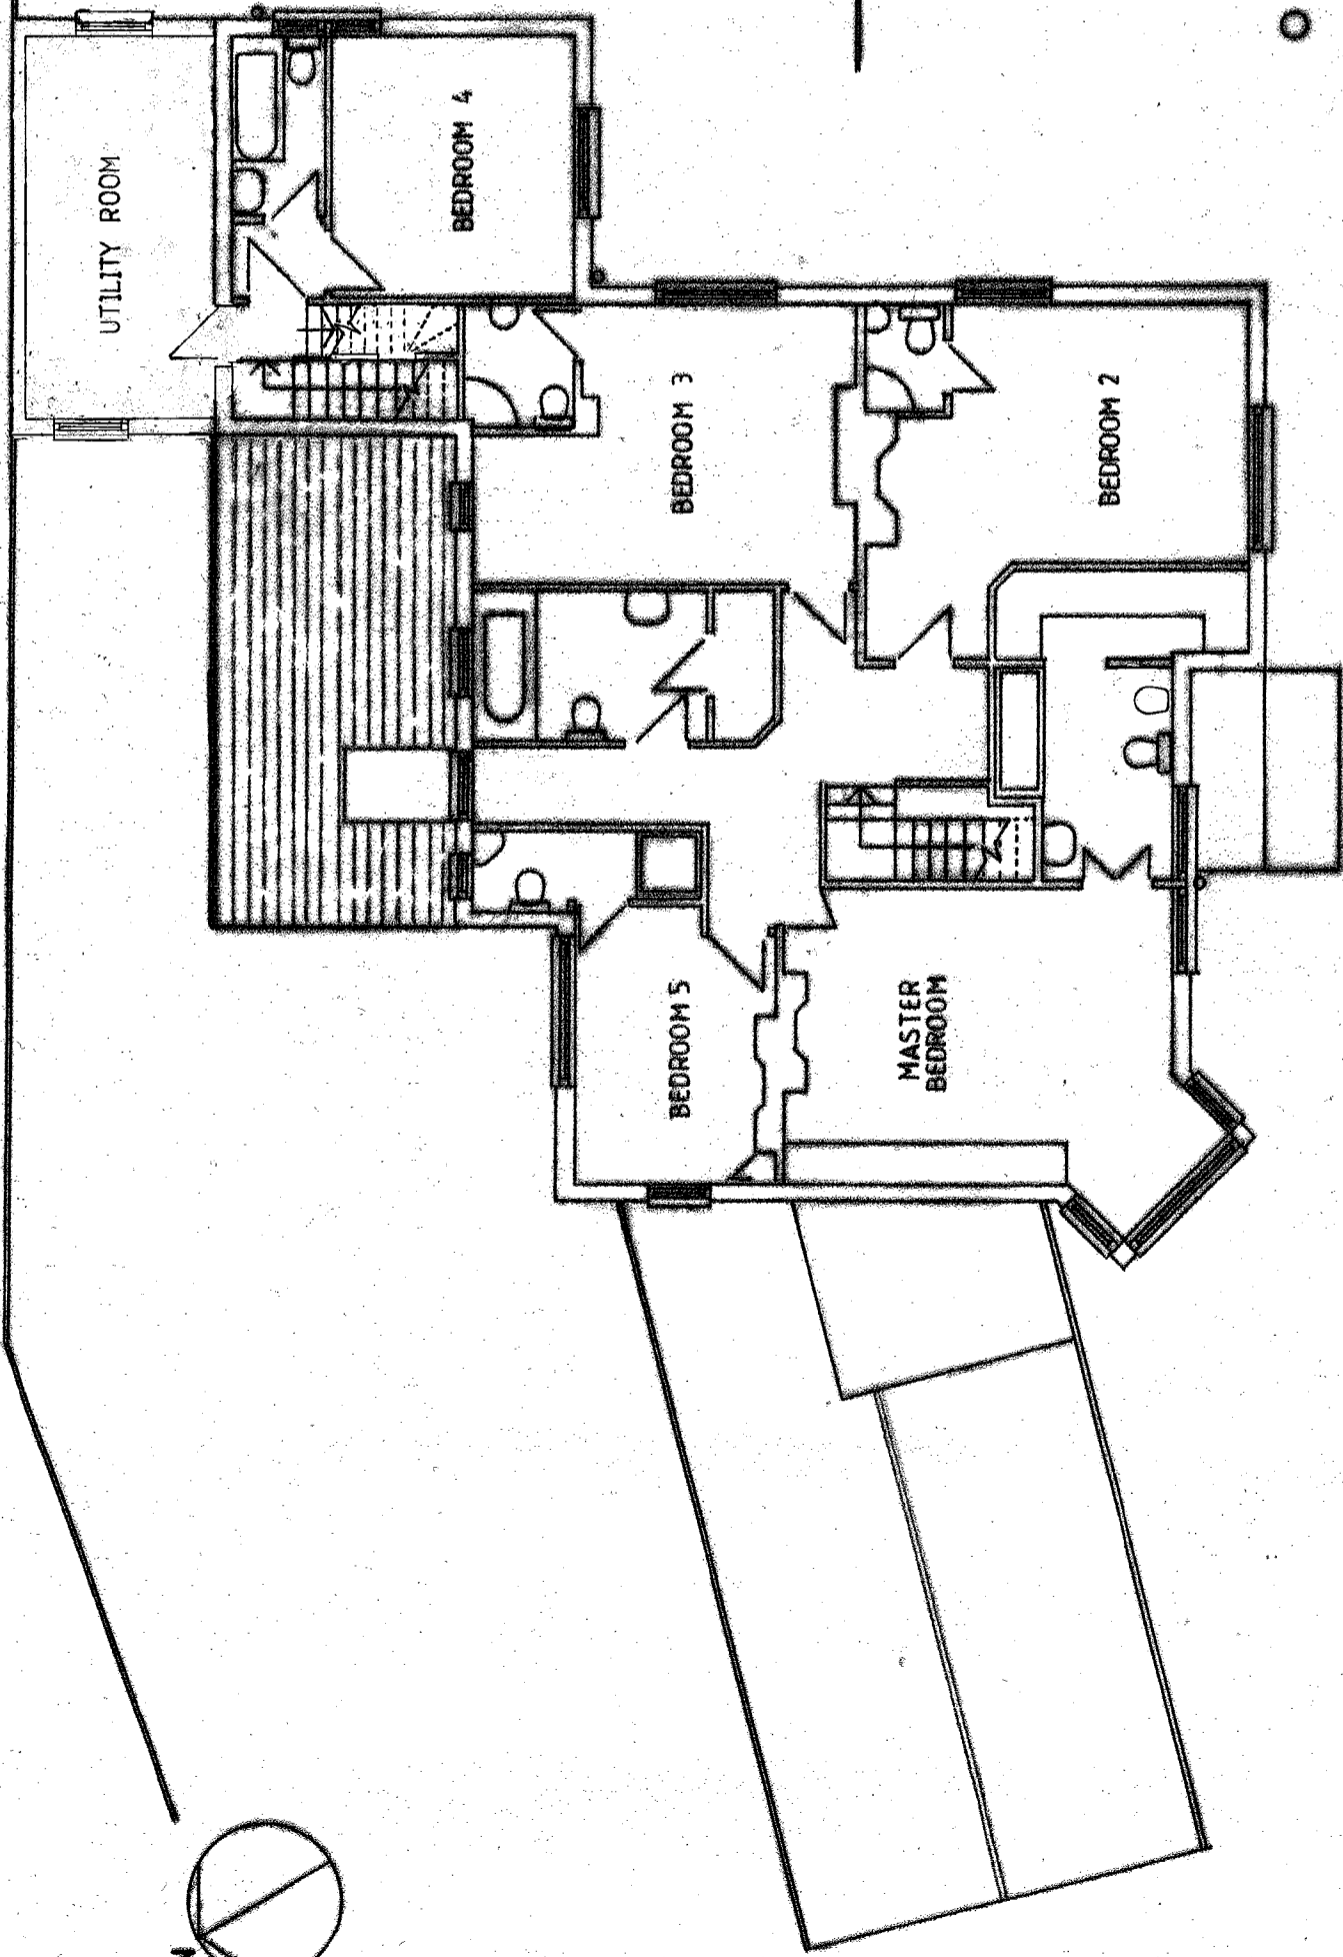


FIRST FLOOR PLAN

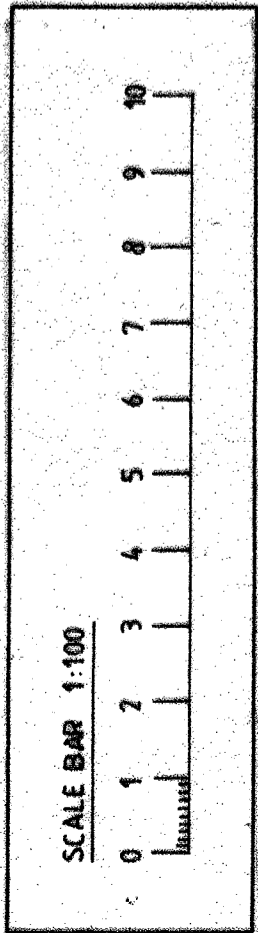

GROUND FLOOR PLAN

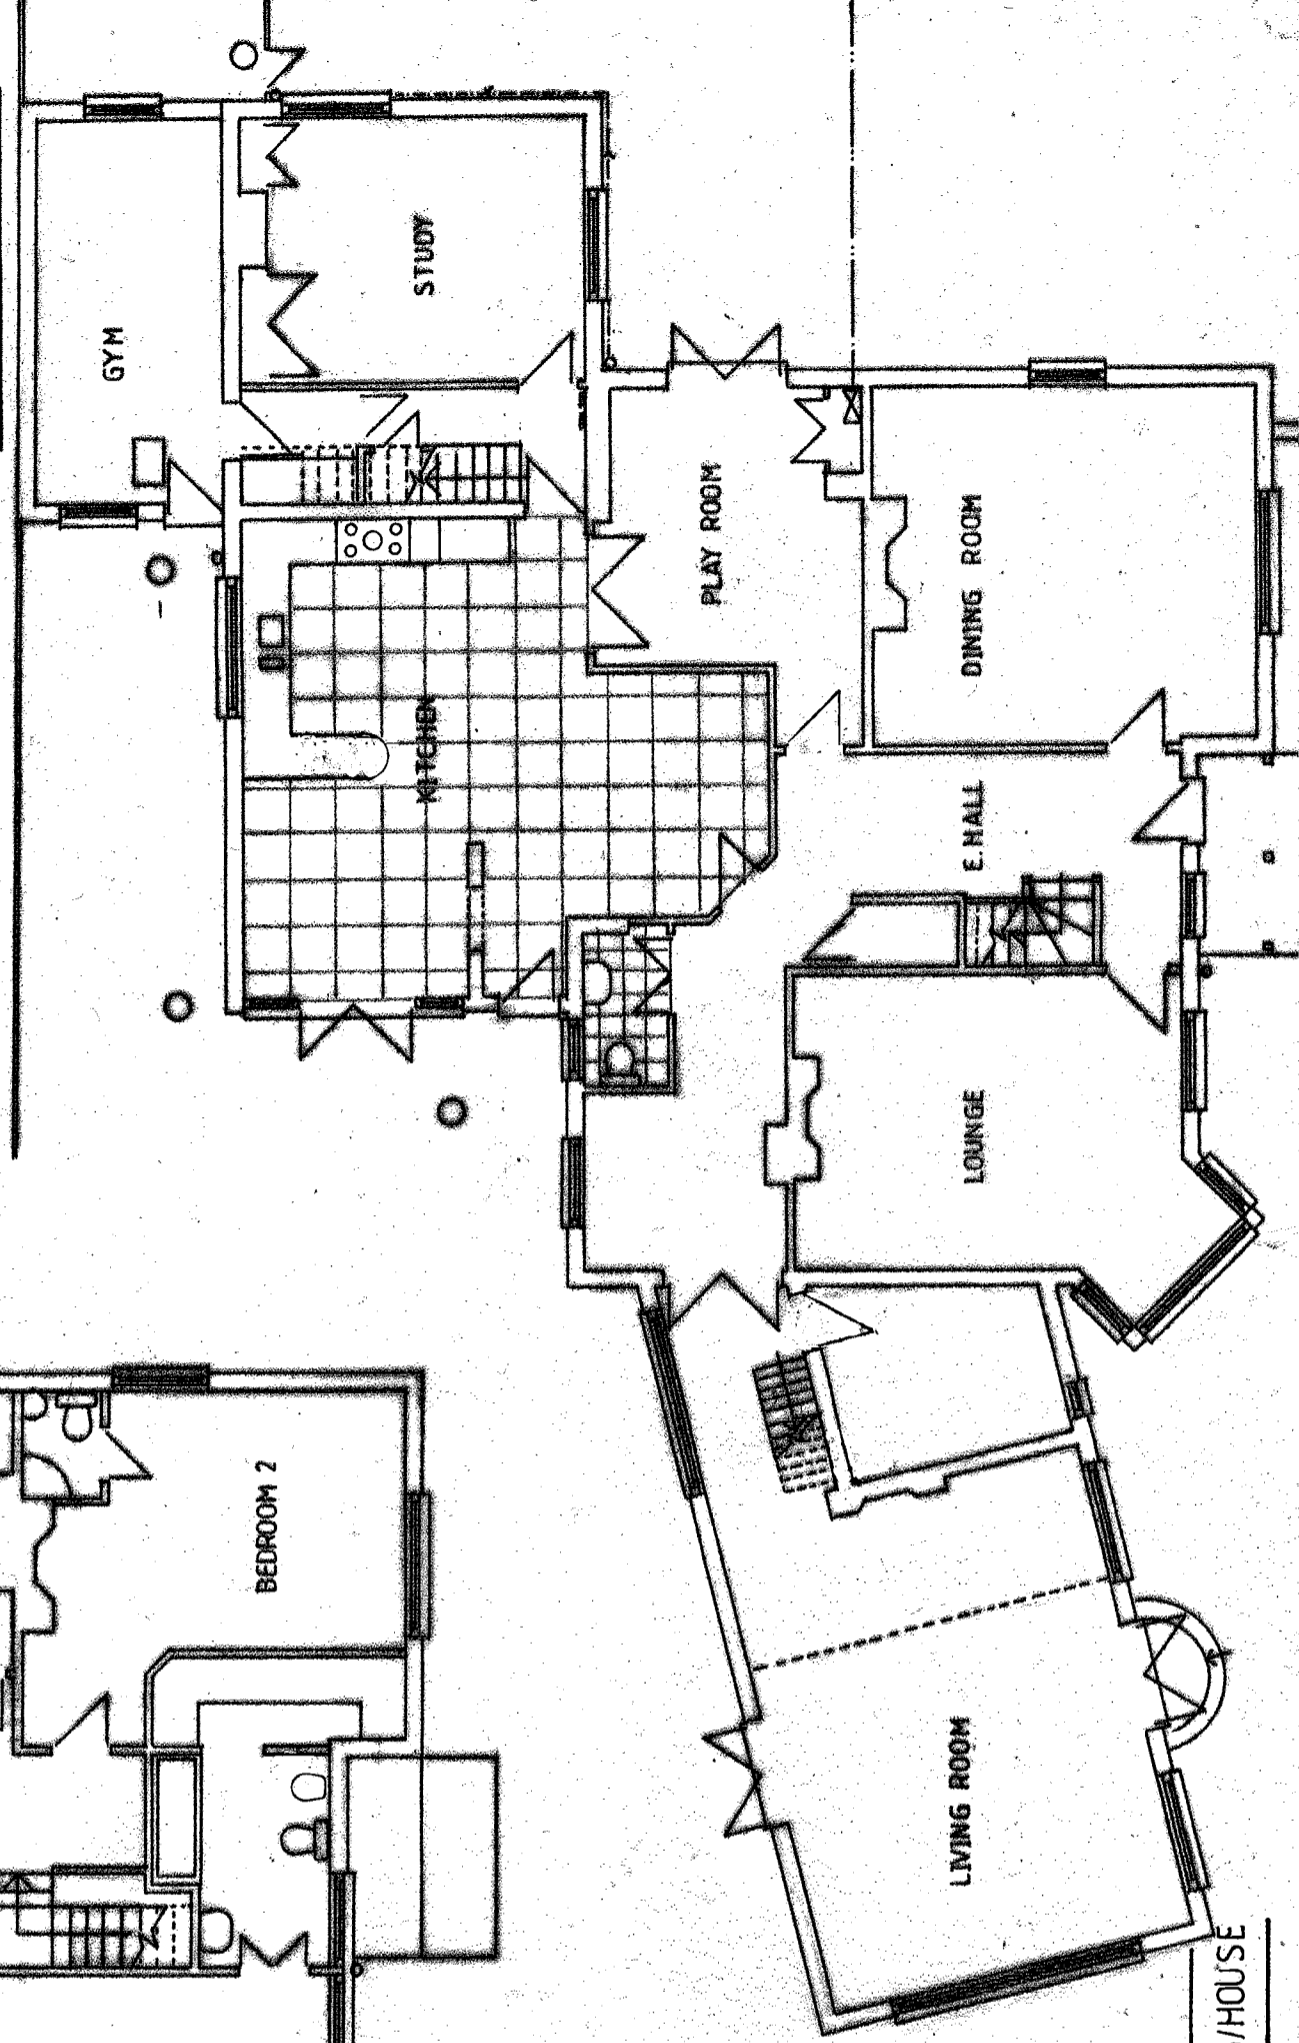

PRINT ON A3 PAPER
DRG.No.AR/A3/004
JUST HOUSE, COOPERS LANE, ENG 4NJ - SCALE 1:100

APPROVED PLANNING No. 6/2018/0493/HOUSE & 6/2018/2216/HOUSE