

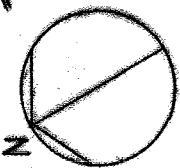
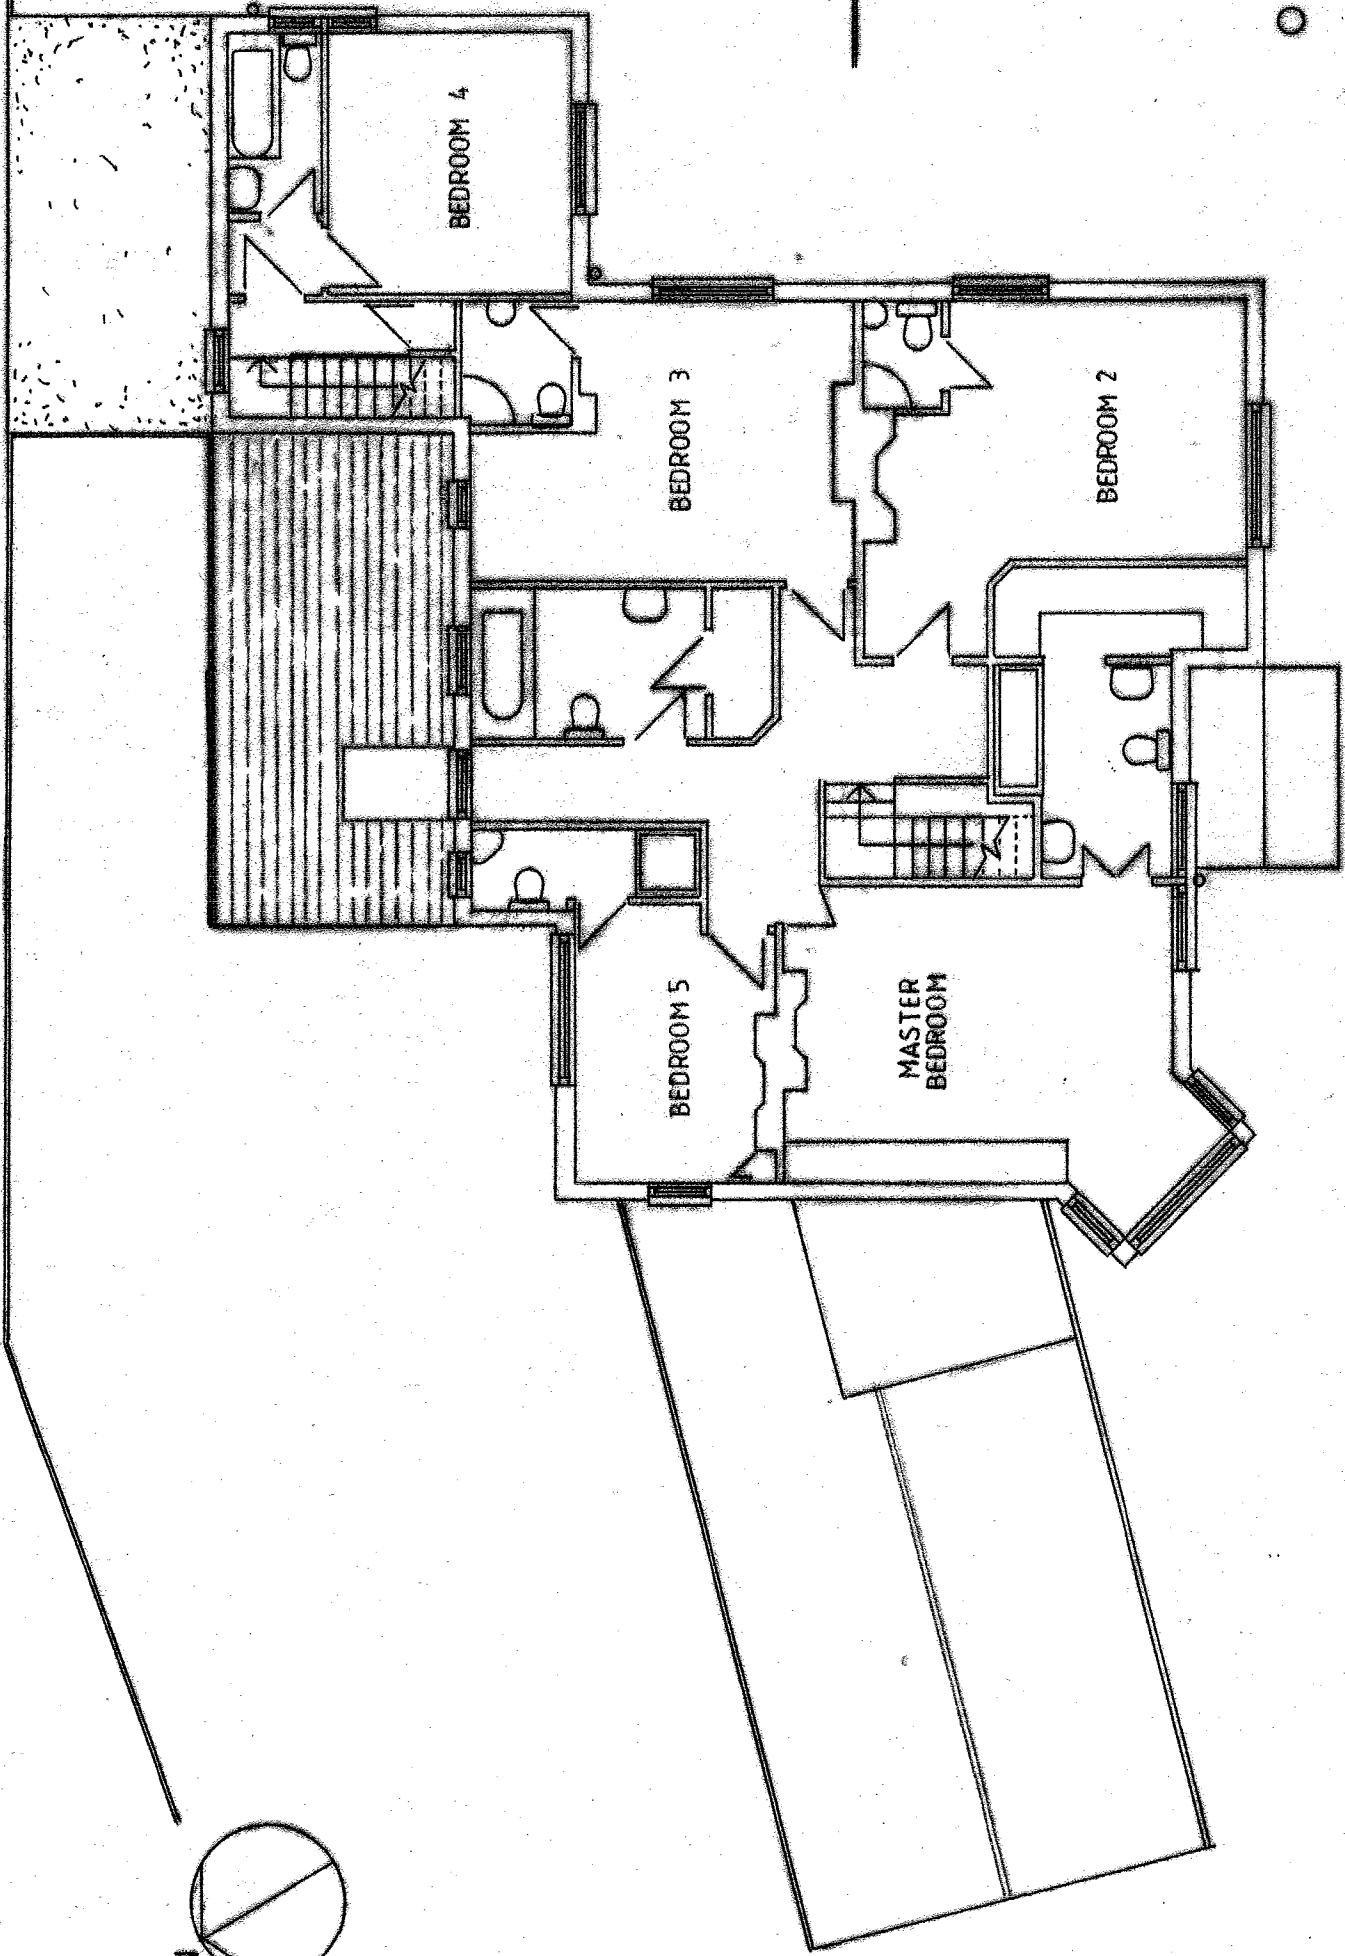


FIRST FLOOR PLAN

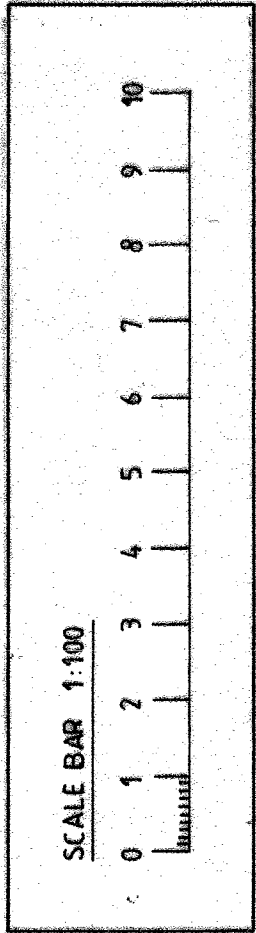

GROUND FLOOR PLAN

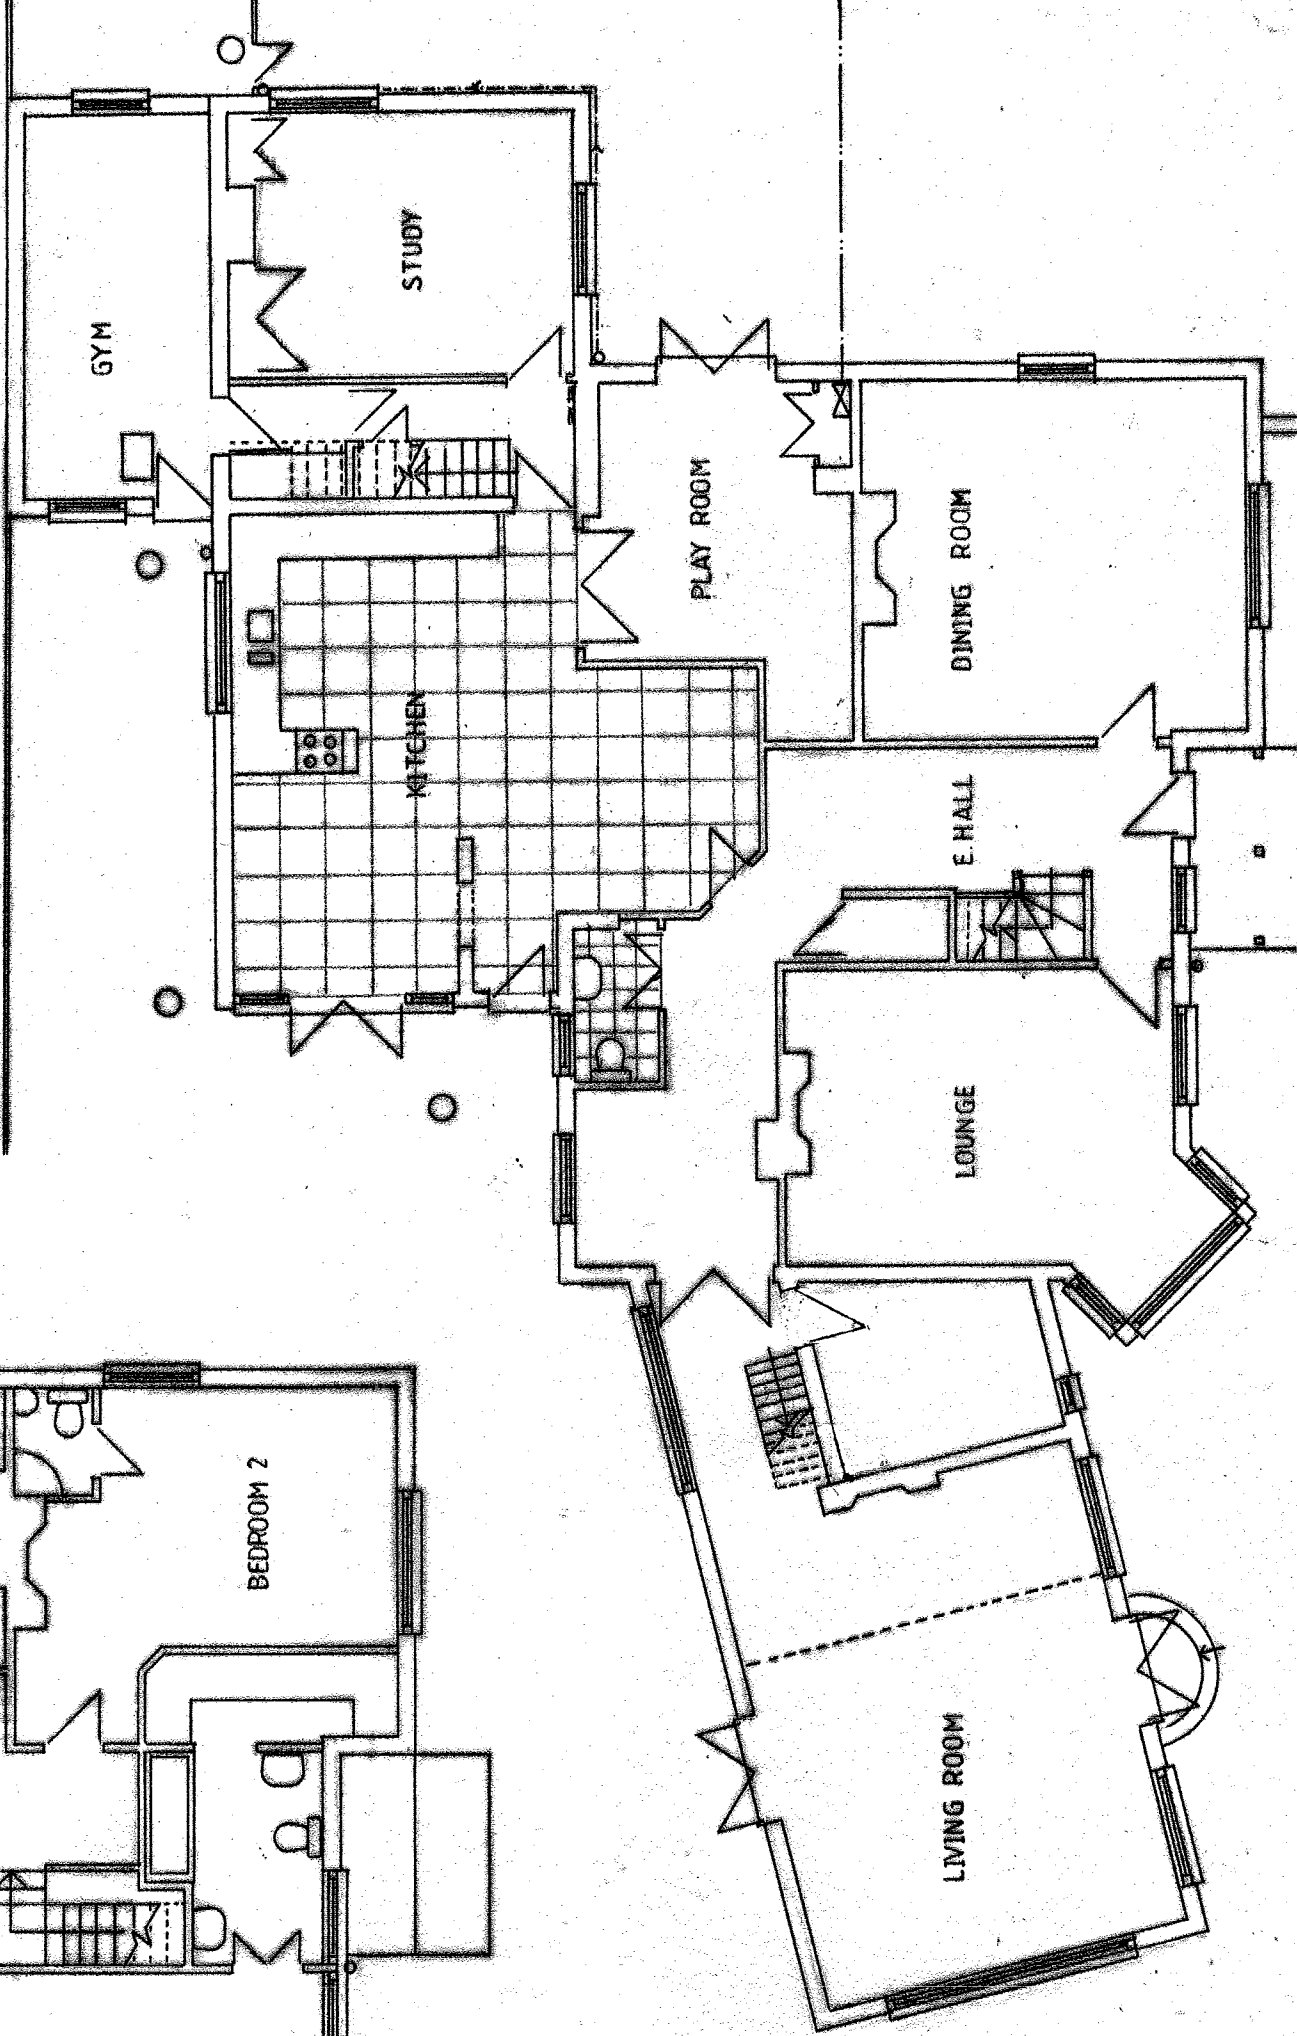

PRINT ON A3 PAPER
 JUST HOUSE, COOPERS LANE, EN6 4NJ - SCALE 1:100
 DRG.No.ARI/A3/007
 APPROVED PLANNING No. 6/2018/0493/HOUSE