

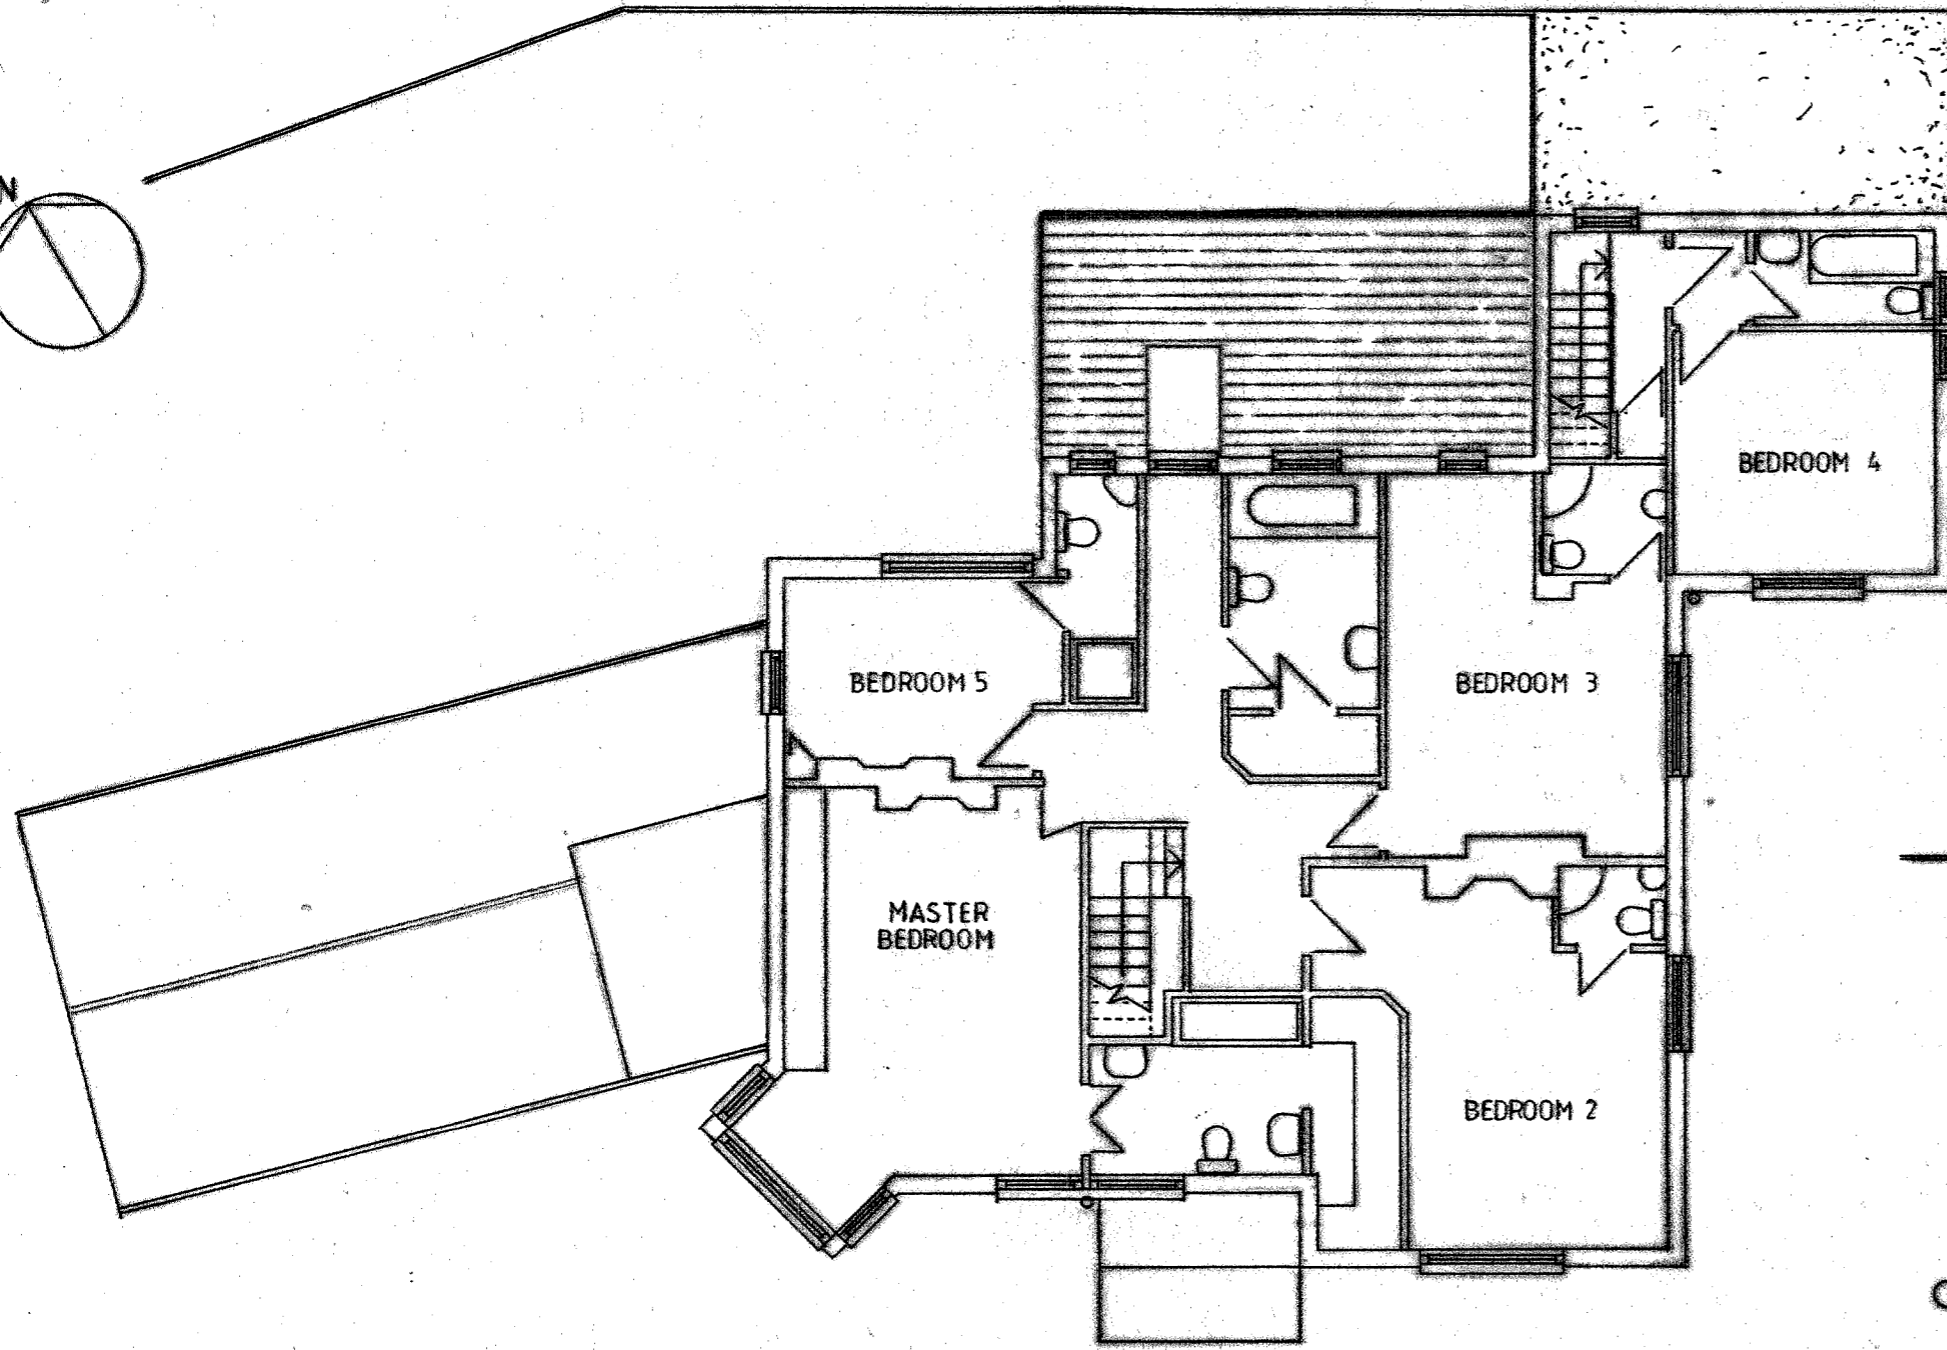


FIRST FLOOR PLAN

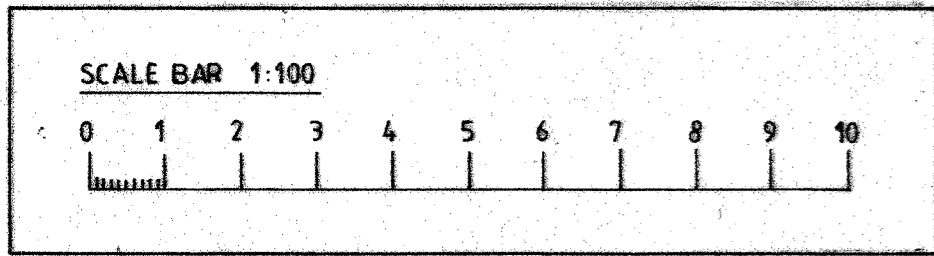

GROUND FLOOR PLAN

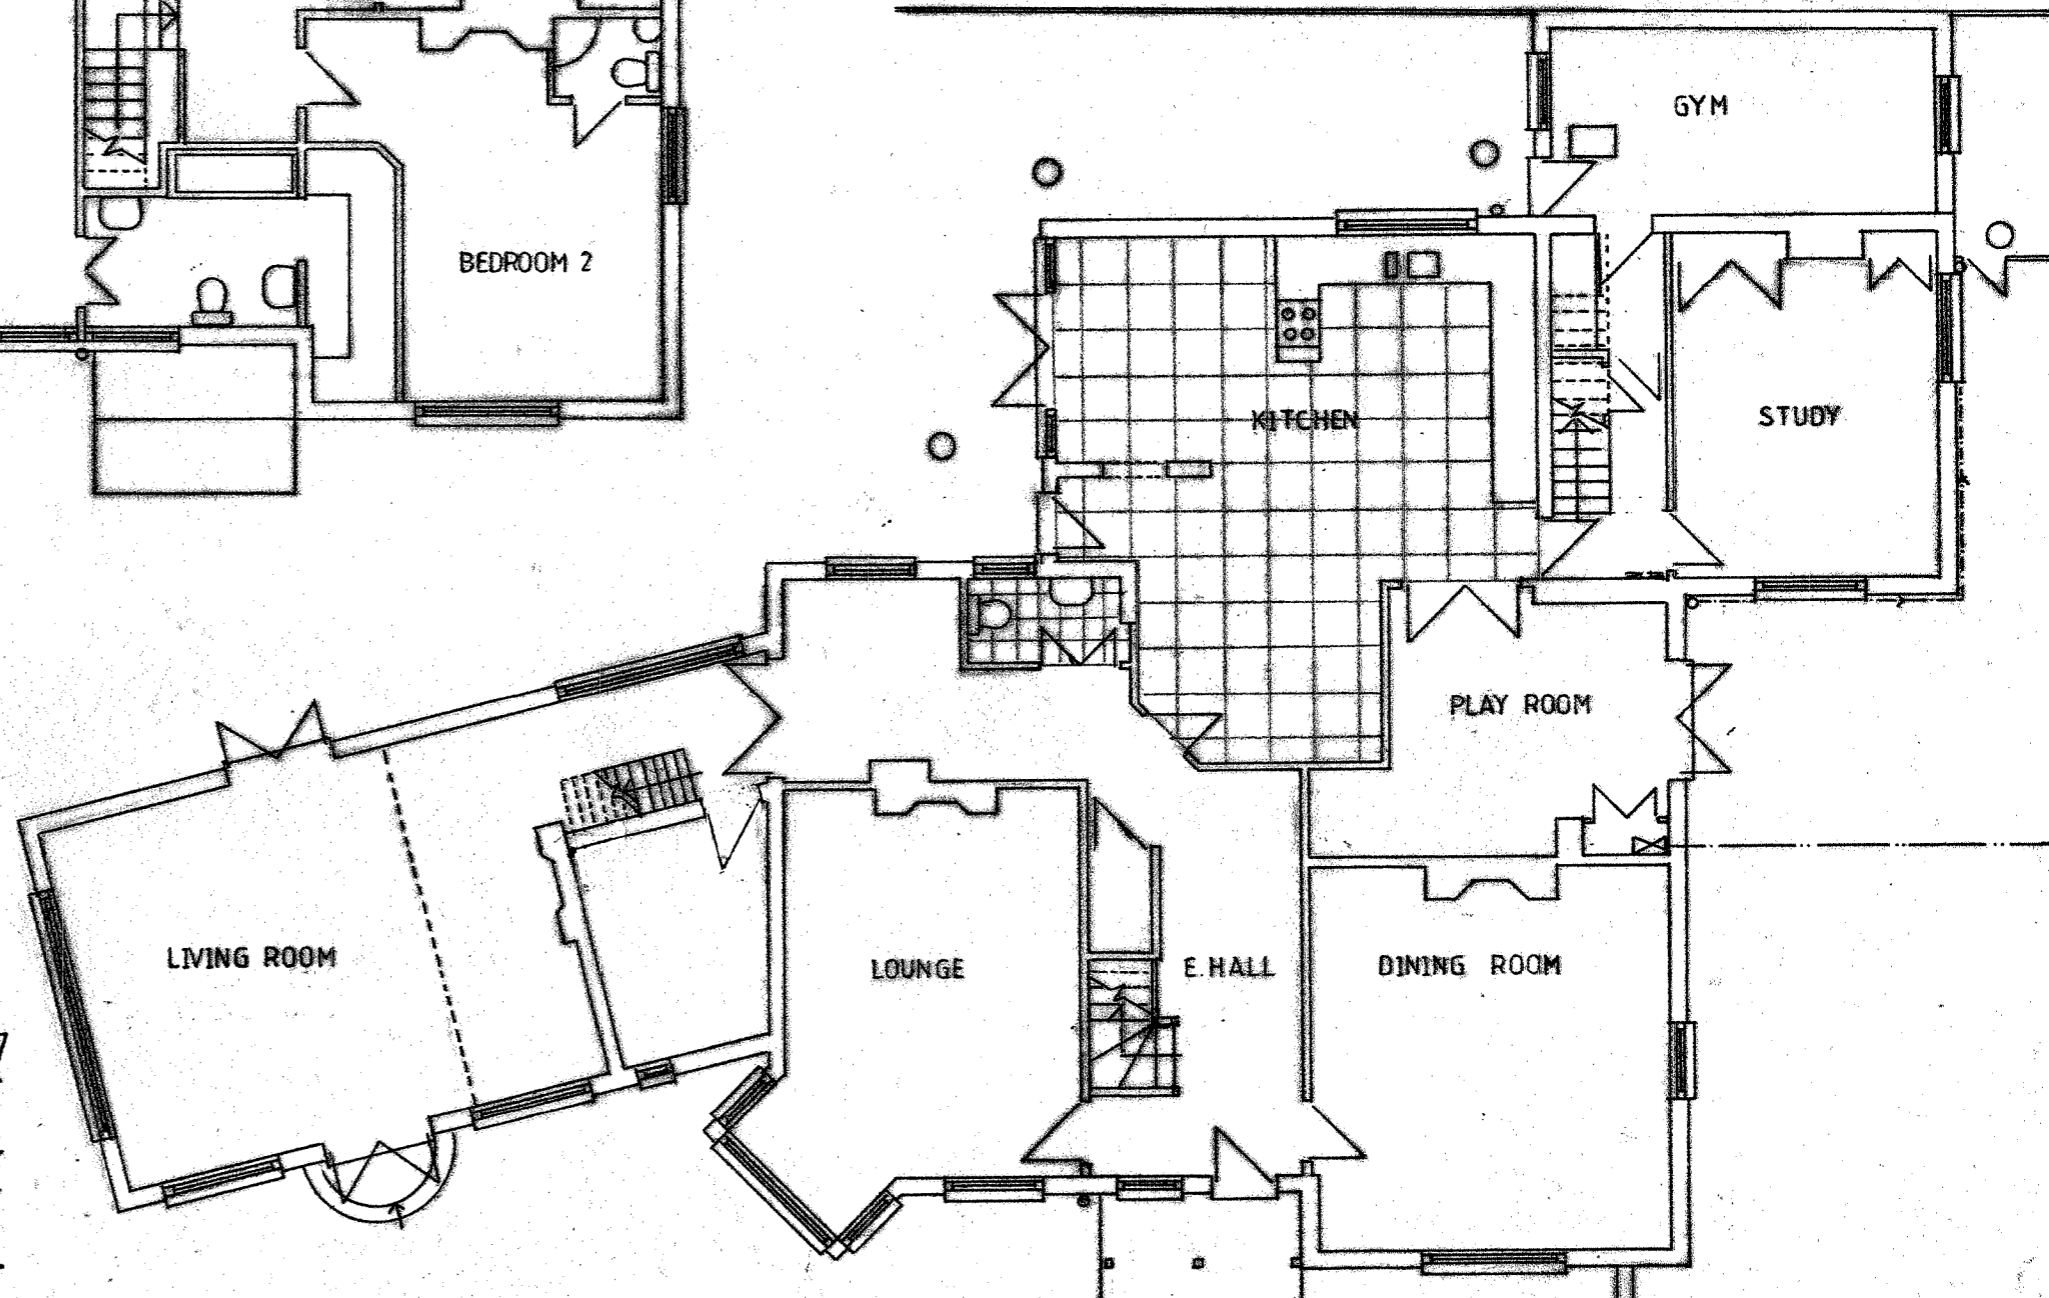

PRINT ON A3 PAPER

DRG.No. AR/A3/007

JUST HOUSE, COOPERS LANE, EN6 4NJ - SCALE 1:100

APPROVED PLANNING No. 6/2018/0493/HOUSE