

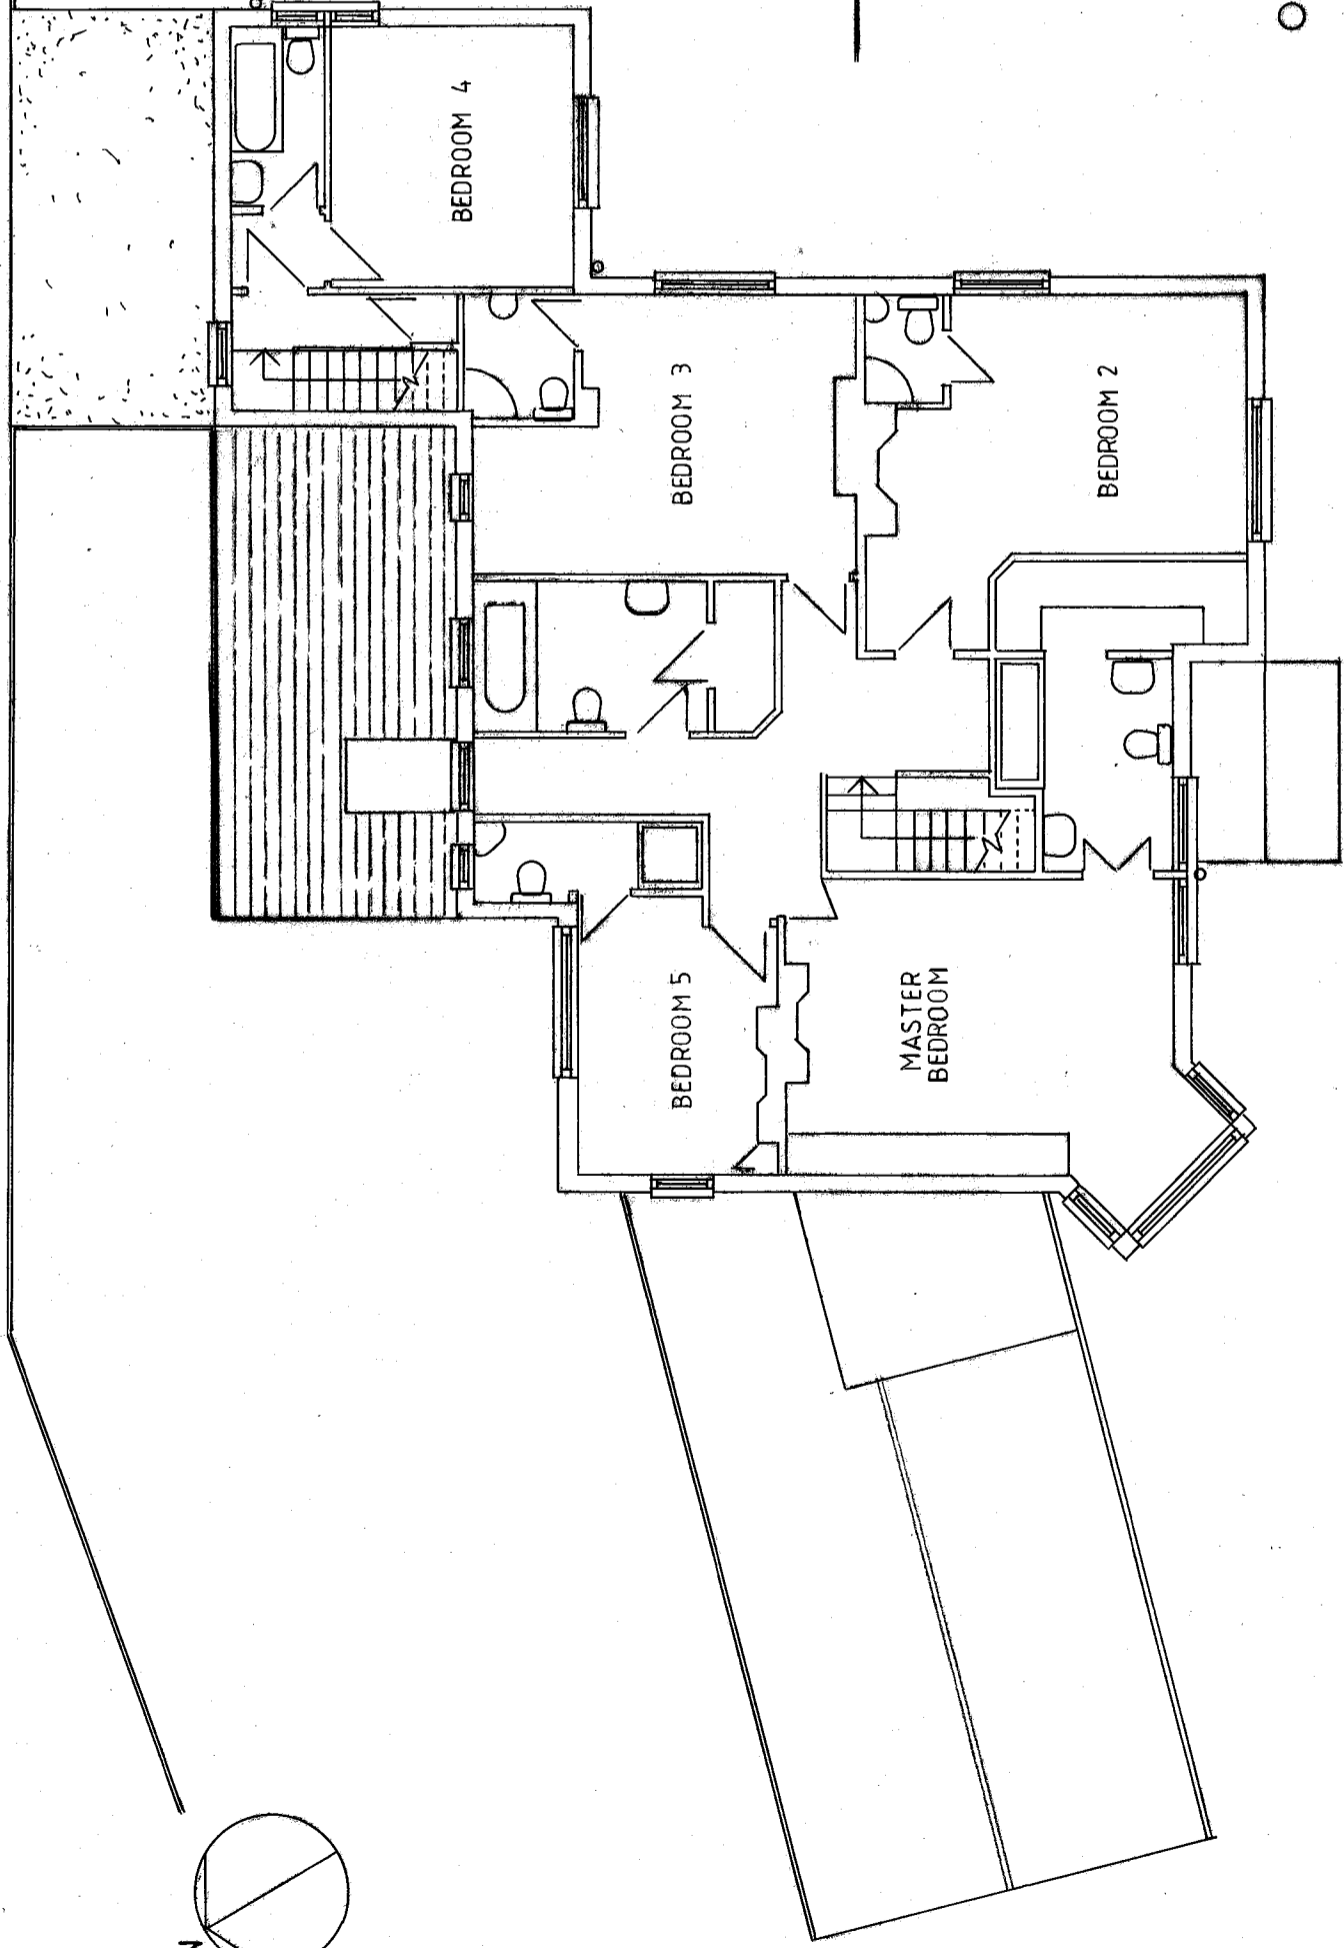
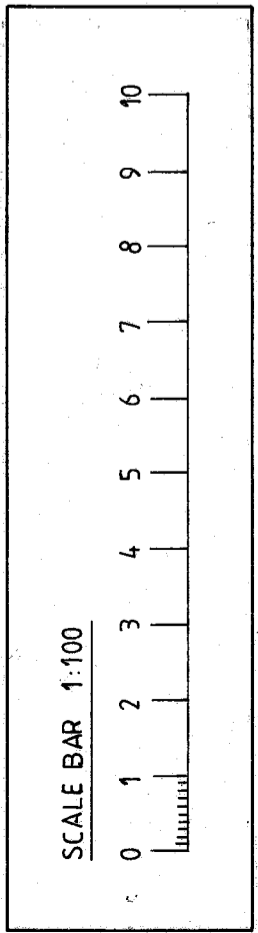


FIRST FLOOR PLAN

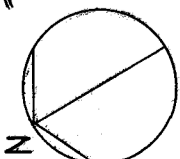

GROUND FLOOR PLAN

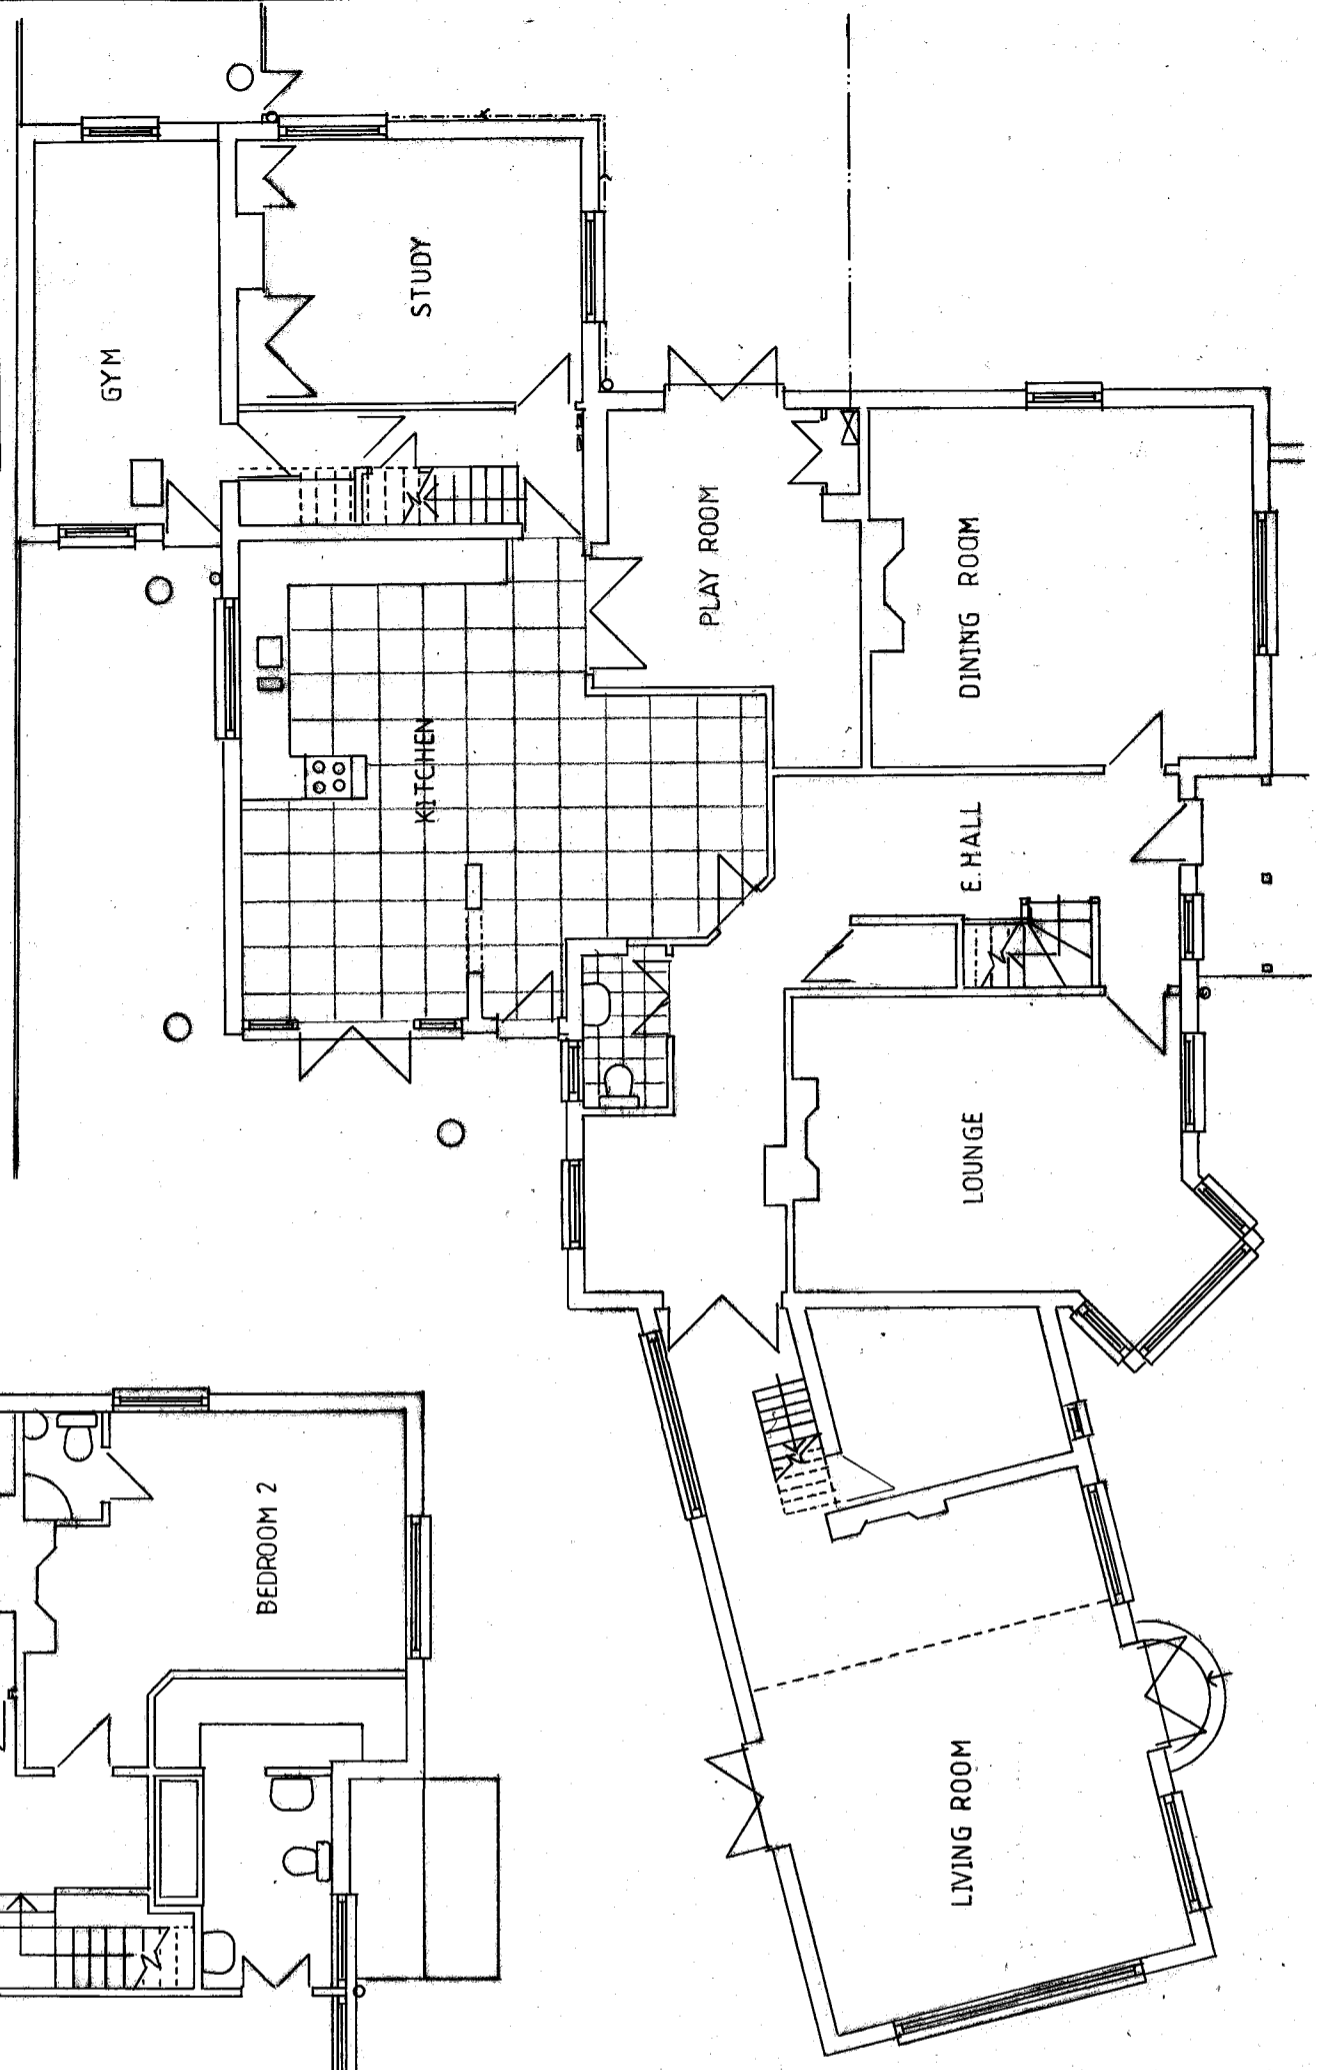

PRINT ON A3 PAPER
JUST HOUSE, COOPERS LANE, EN6 4NJ - SCALE 1:100
PROPOSED FLOOR PLANS DRG. No. AR/A3/007