

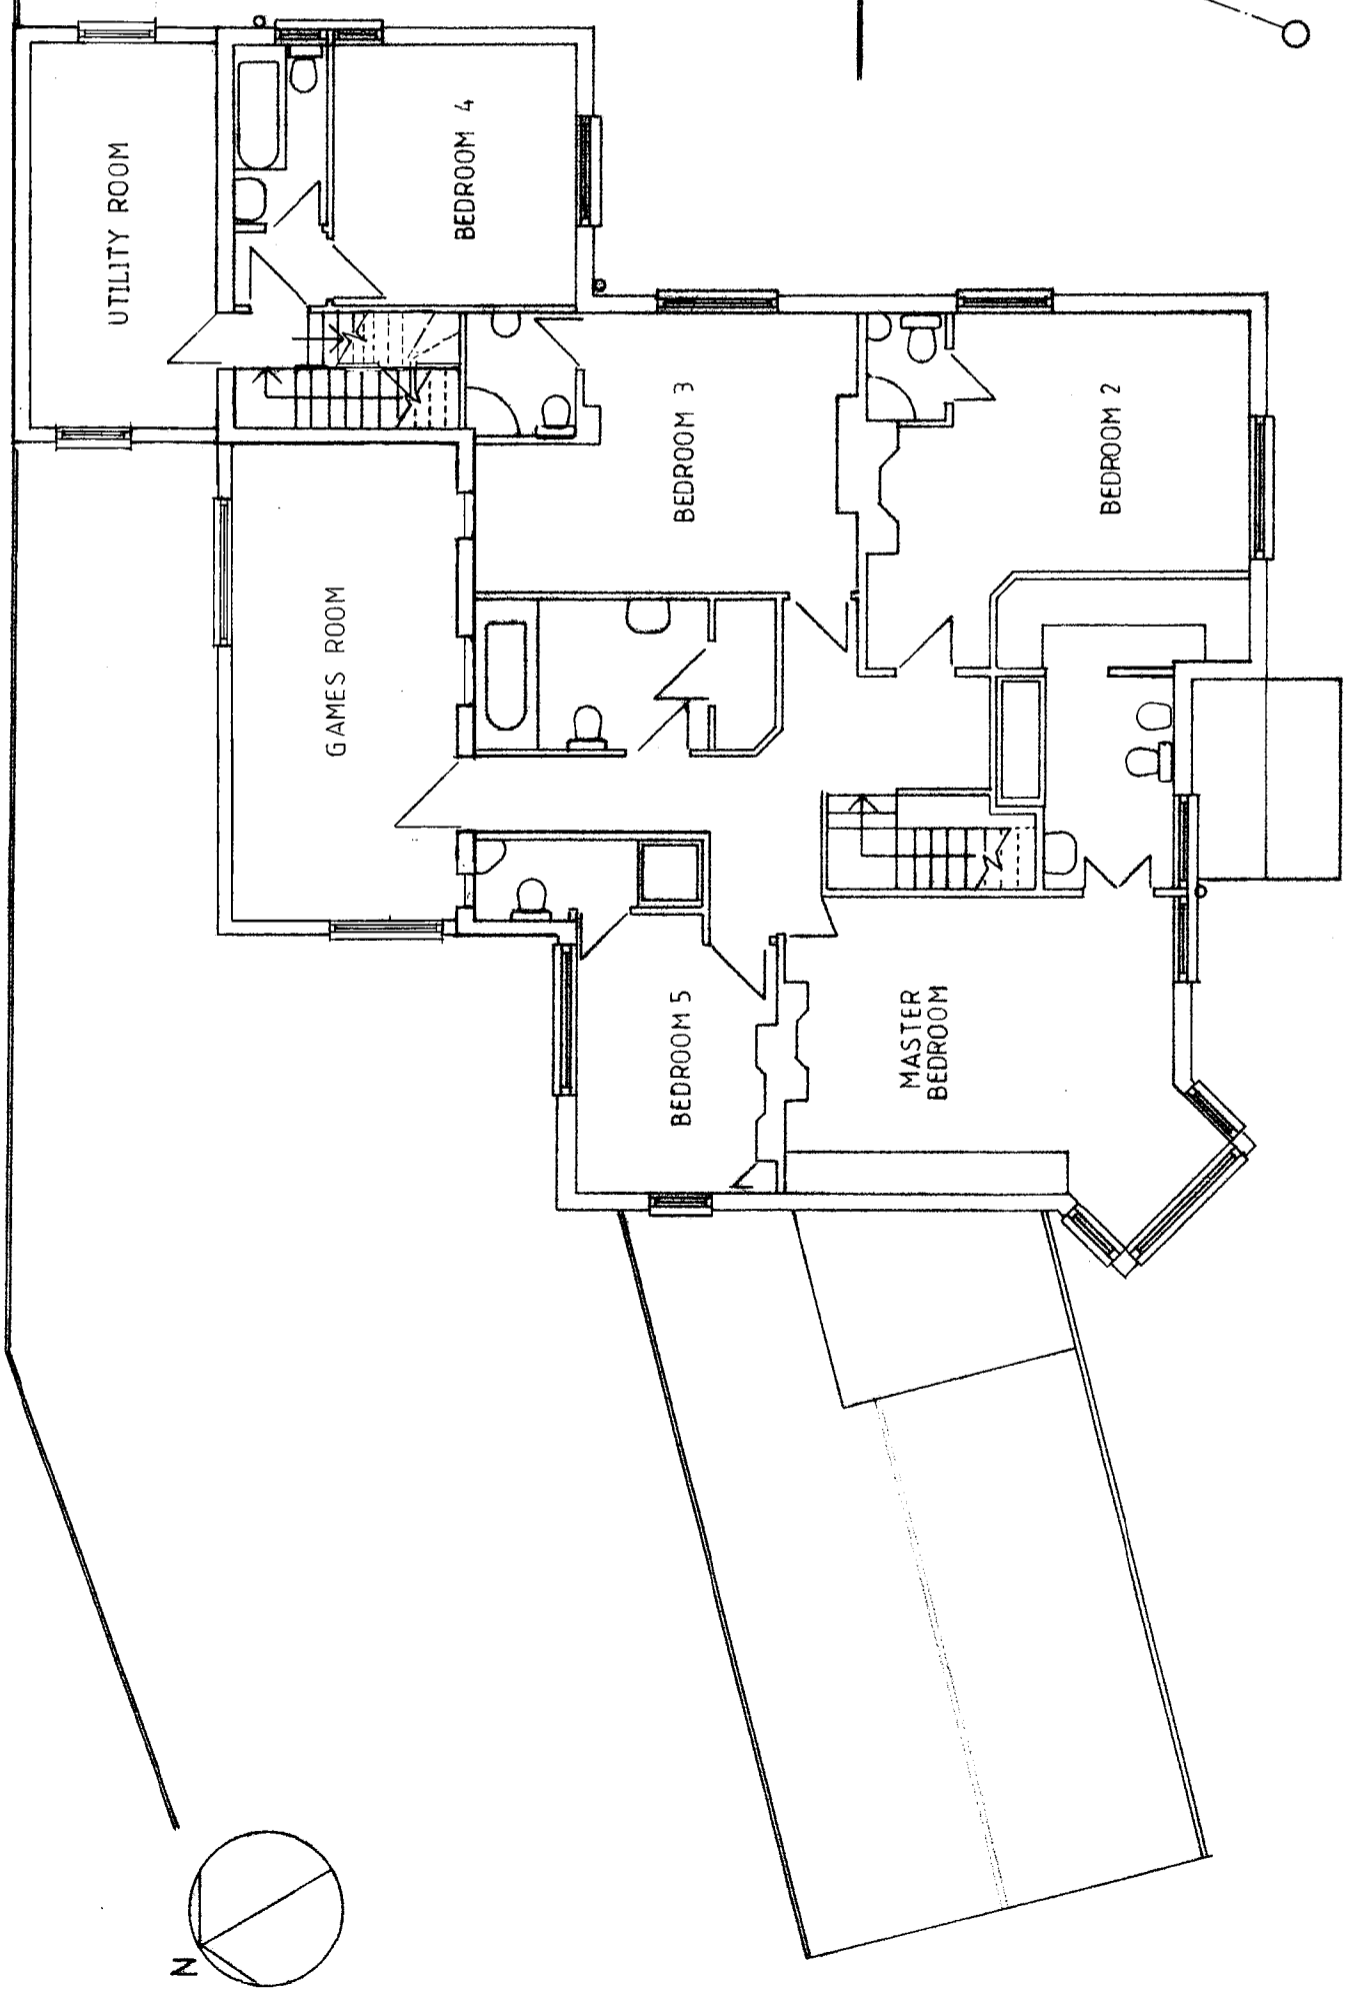


FIRST FLOOR PLAN

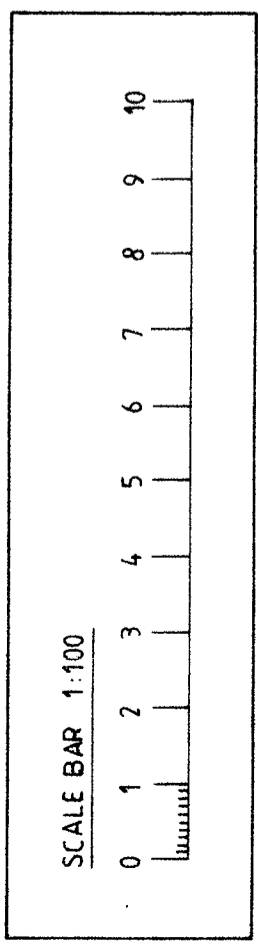

GROUND FLOOR PLAN

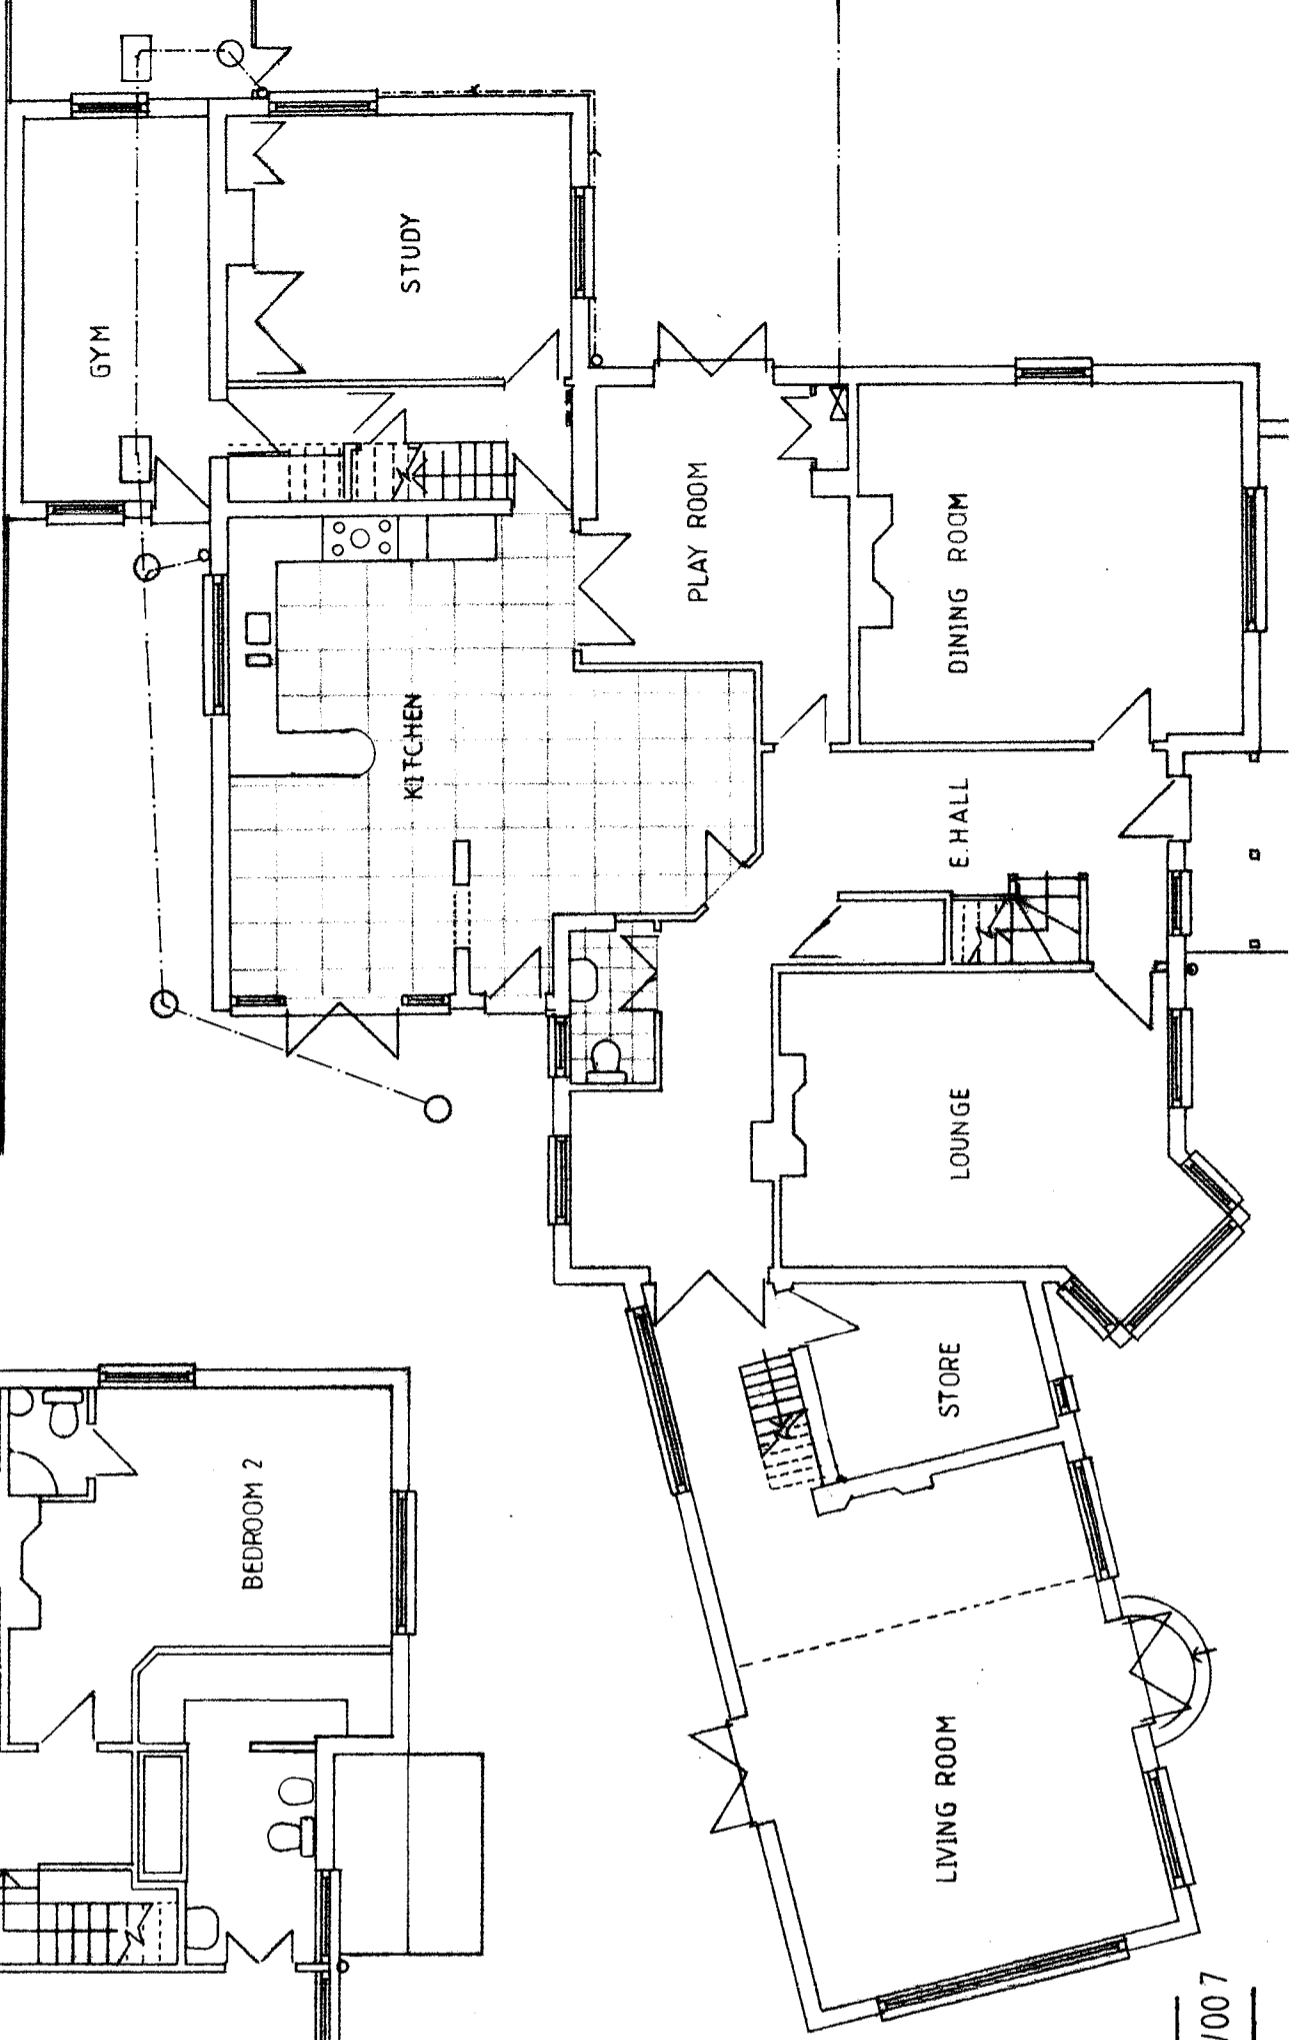

PRINT ON A3 PAPER

JUST HOUSE, COOPERS LANE, EN6 4NJ

PROPOSED FLOOR PLANS - SCALE 1:100 - DRG. No AR/A3/007