

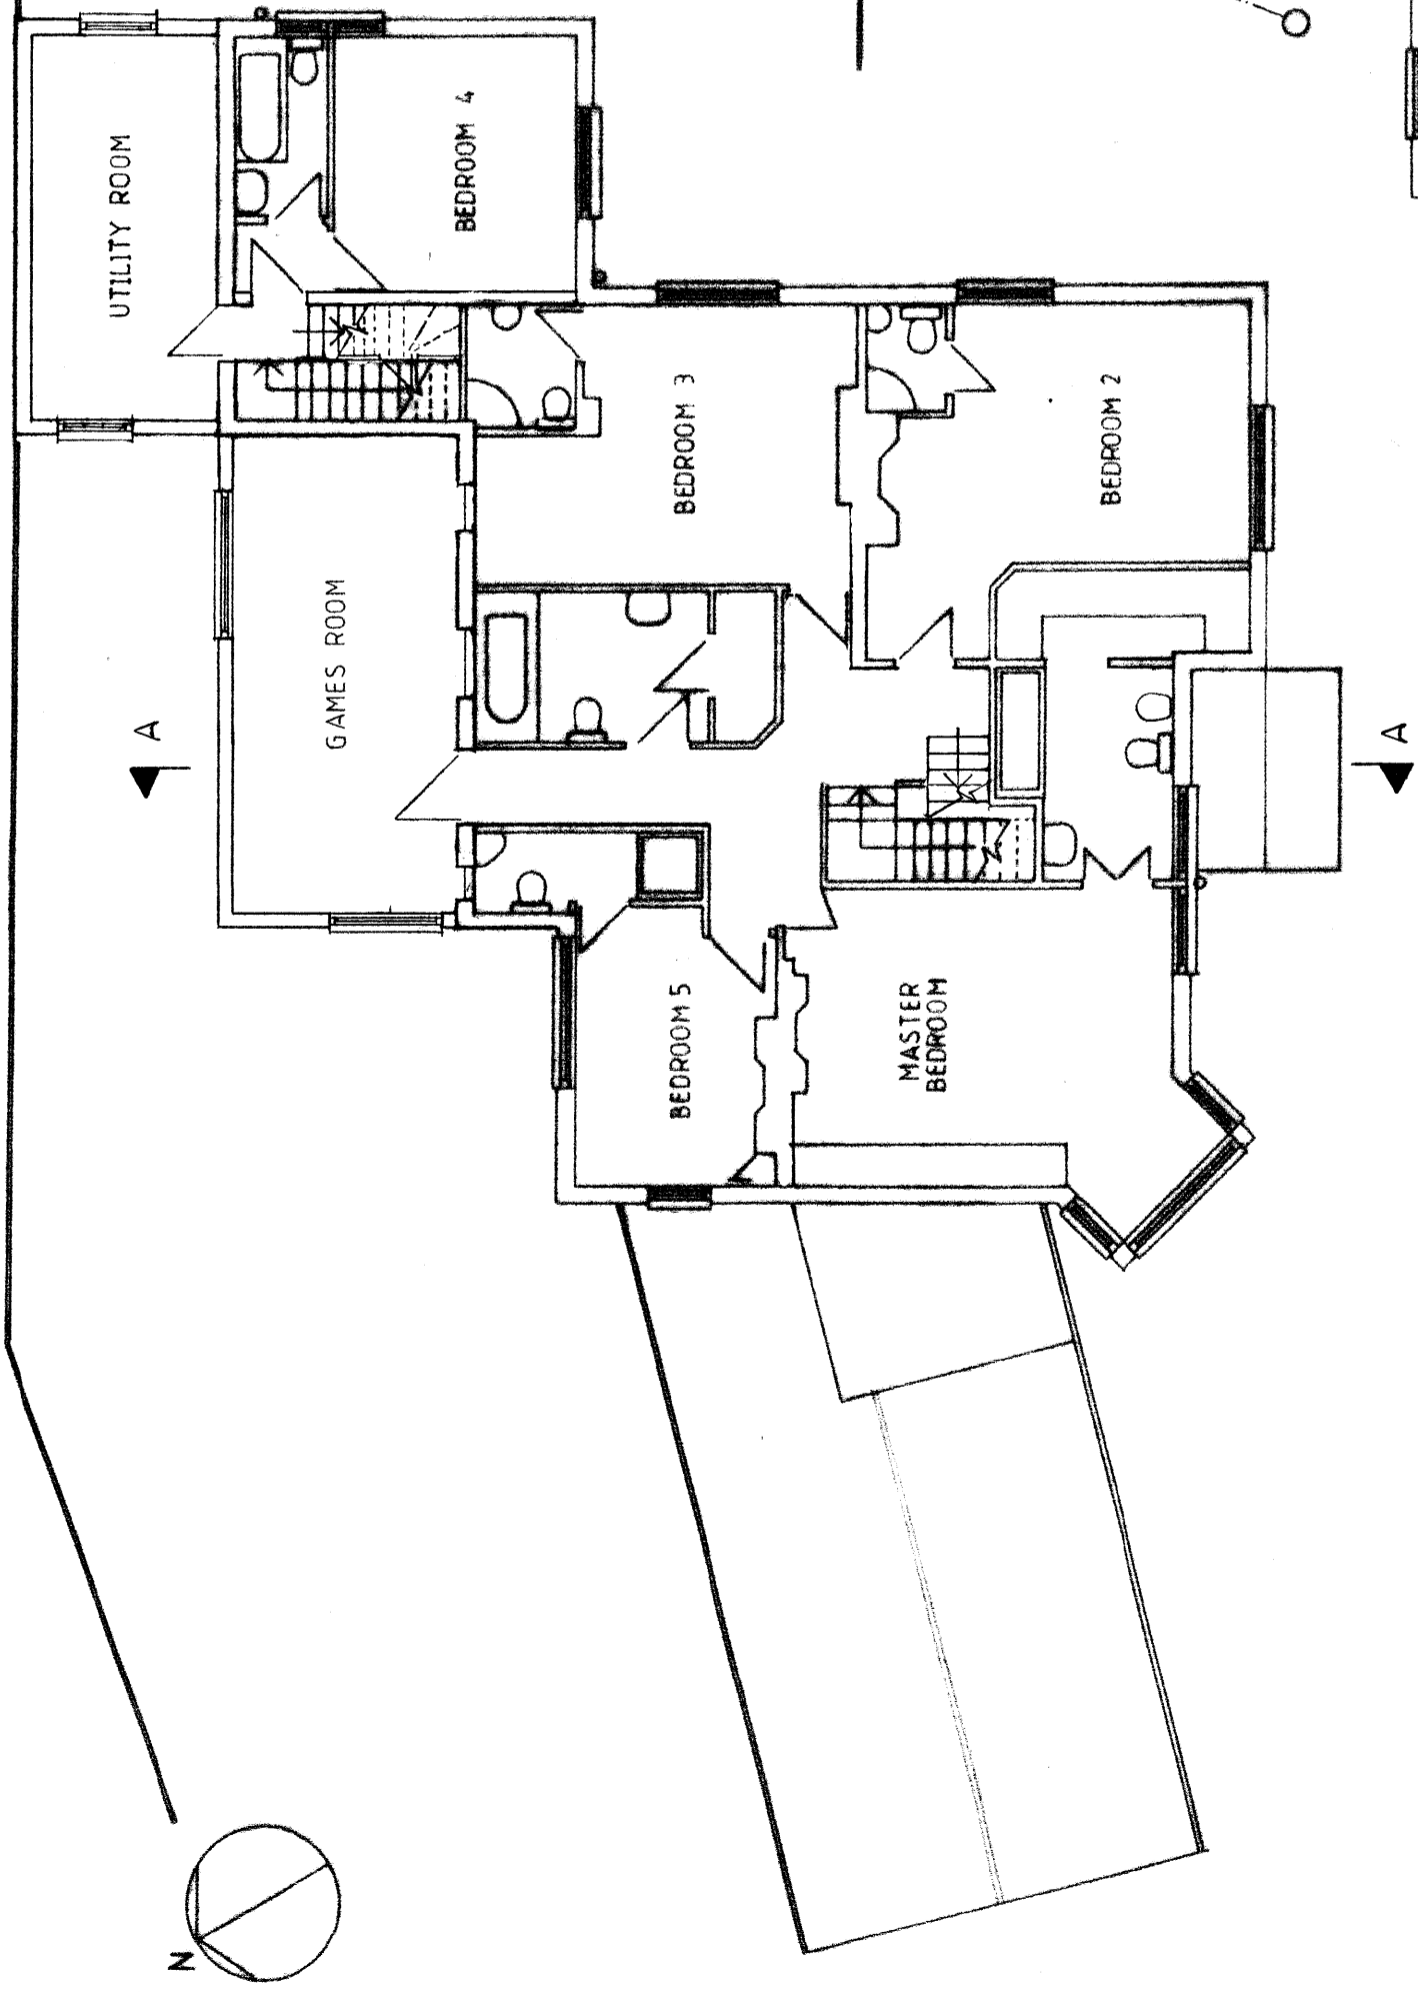


FIRST FLOOR PLAN

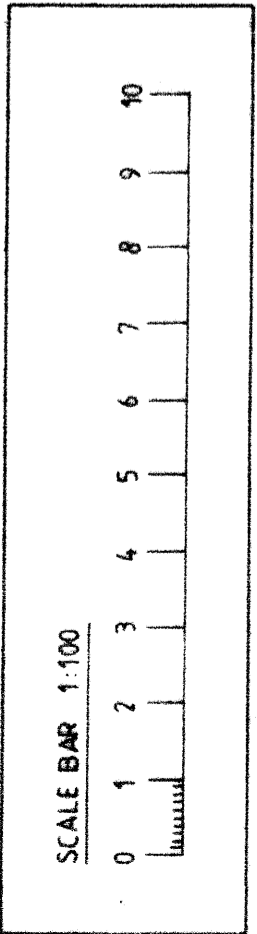

GROUND FLOOR PLAN

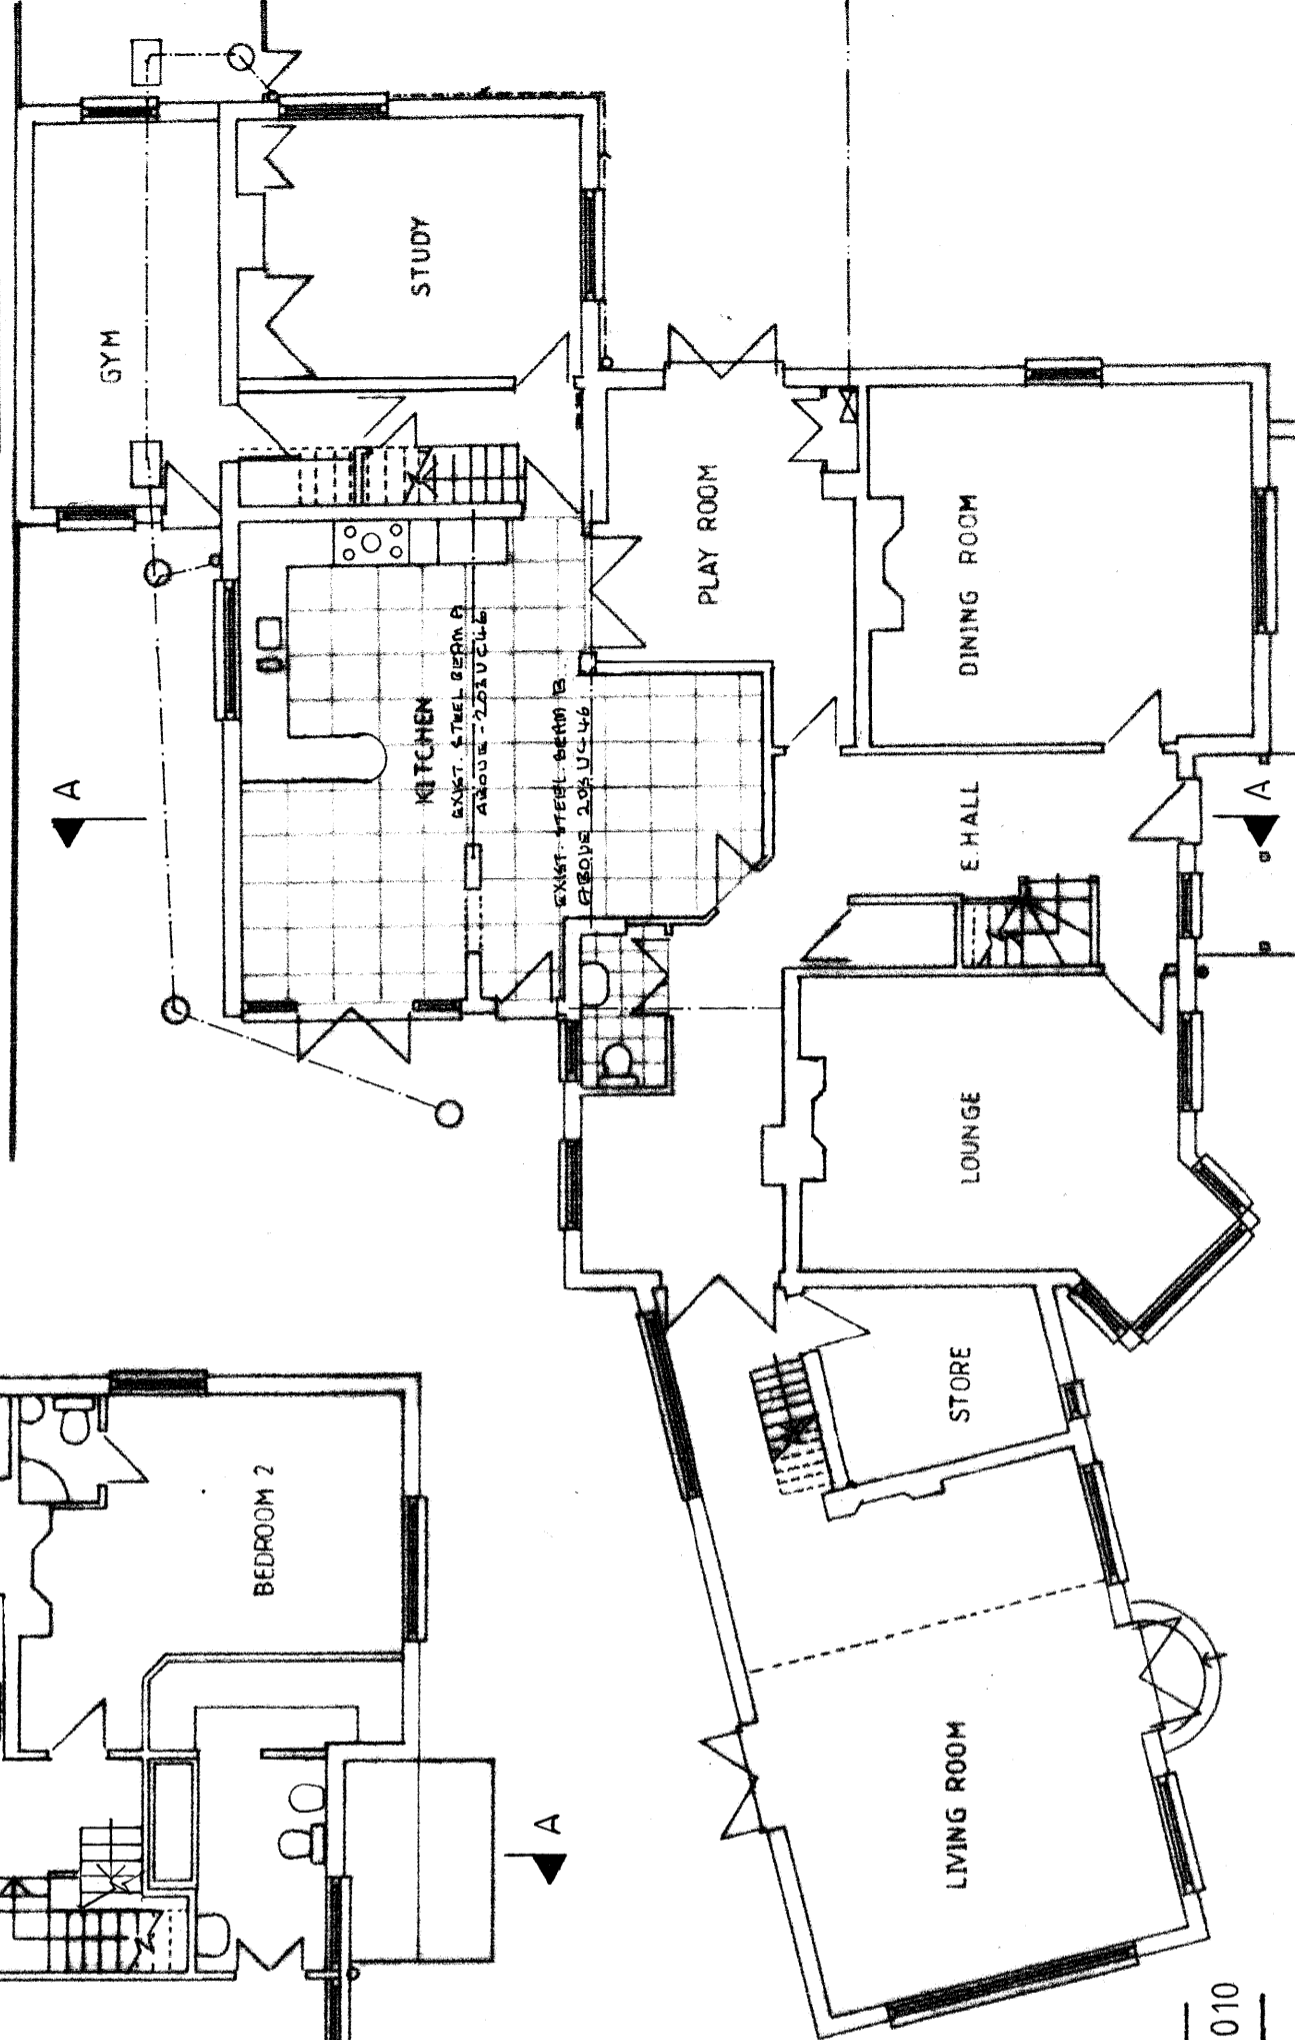

PRINT ON A3 PAPER  
 JUST HOUSE, COOPERS LANE, EN6 4NJ  
 PROPOSED FLOOR PLANS - SCALE 1:100 - DRG. No ARI/A3/010