

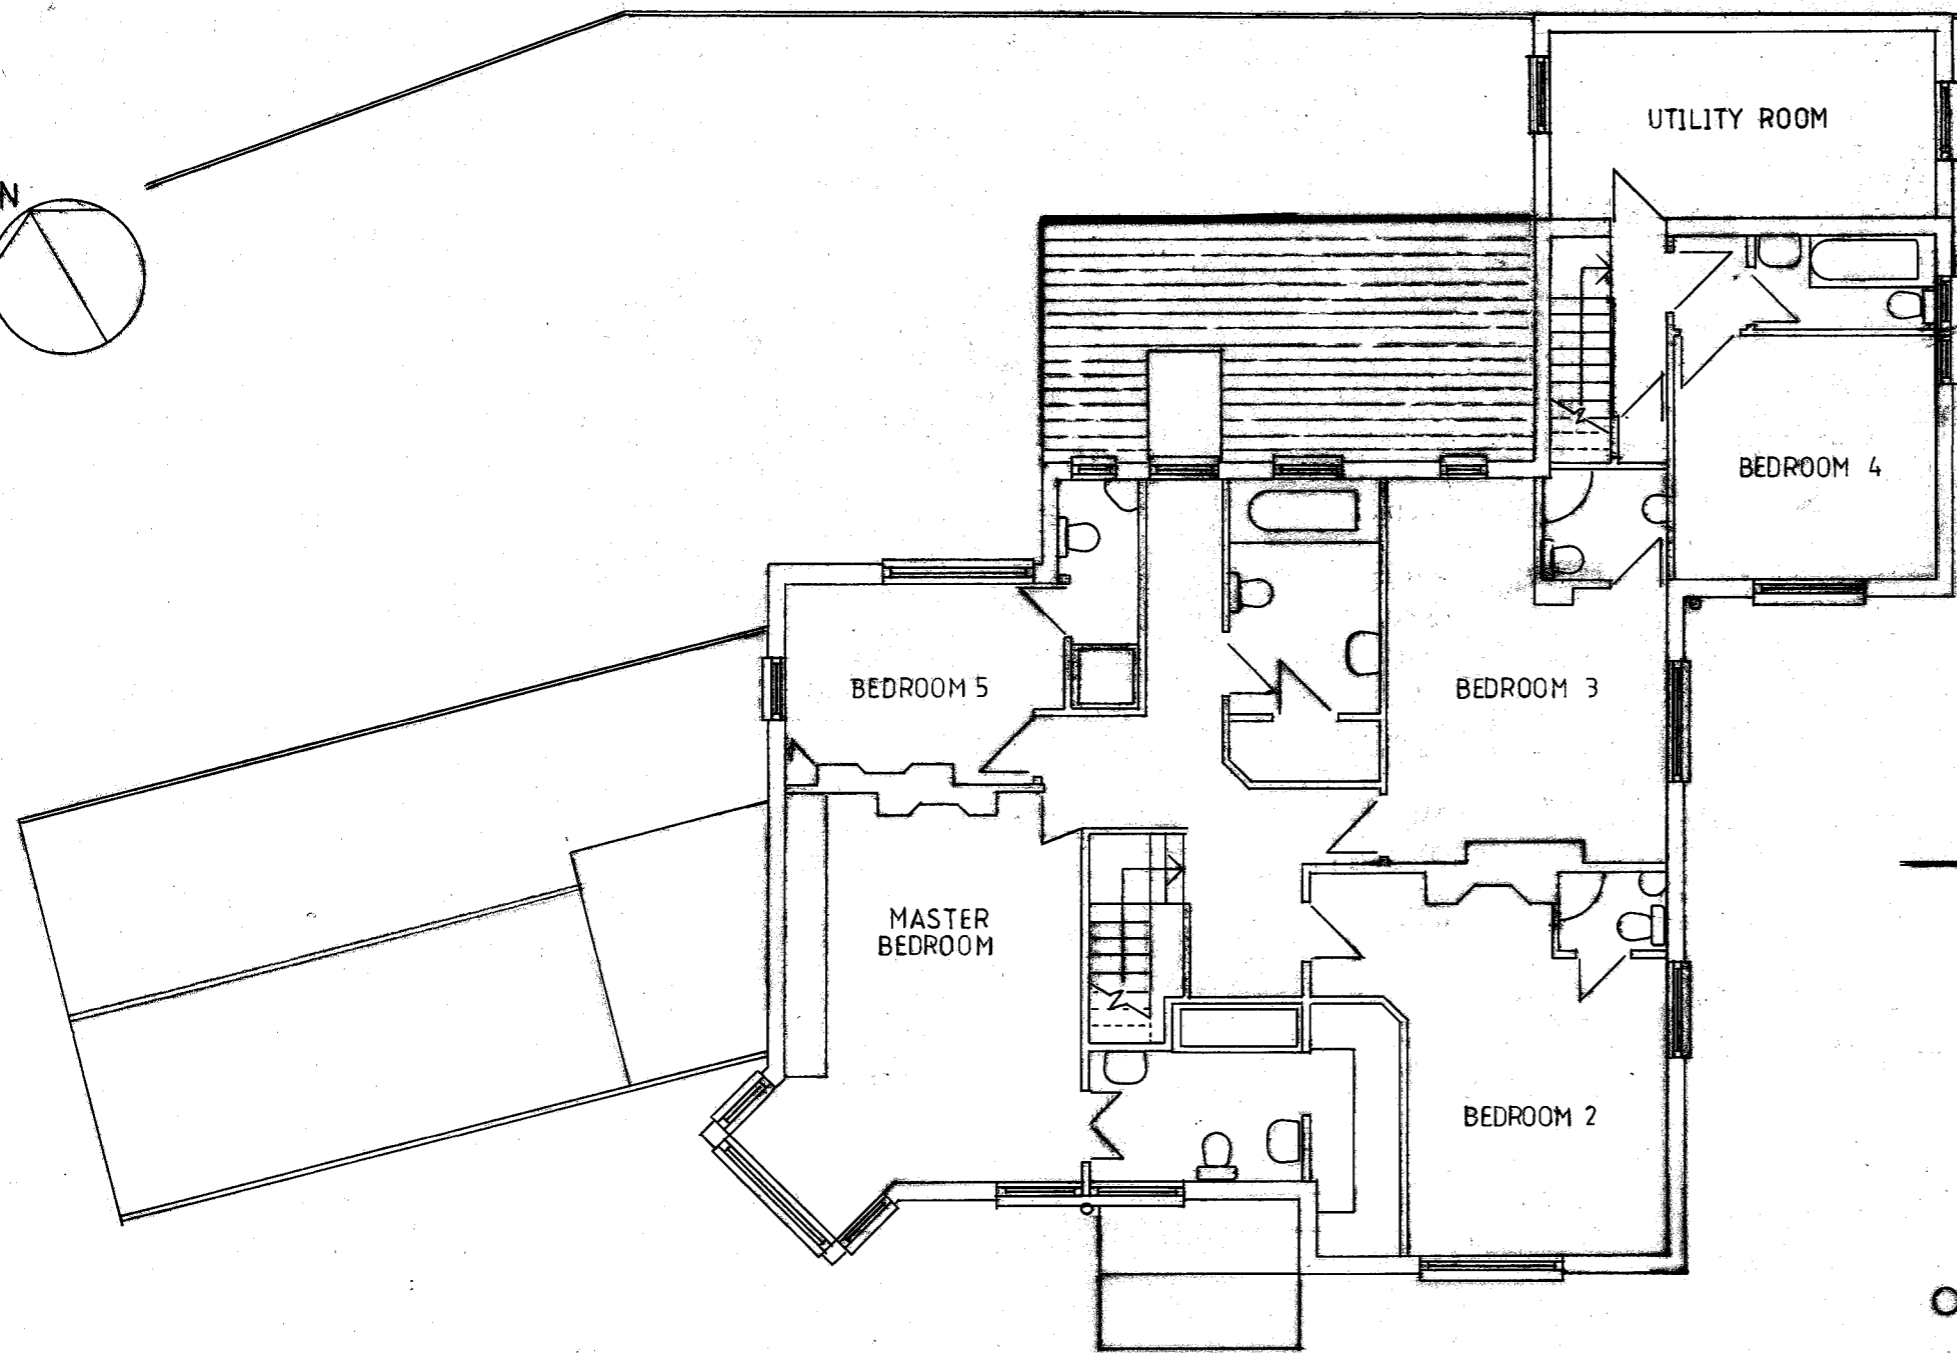


FIRST FLOOR PLAN

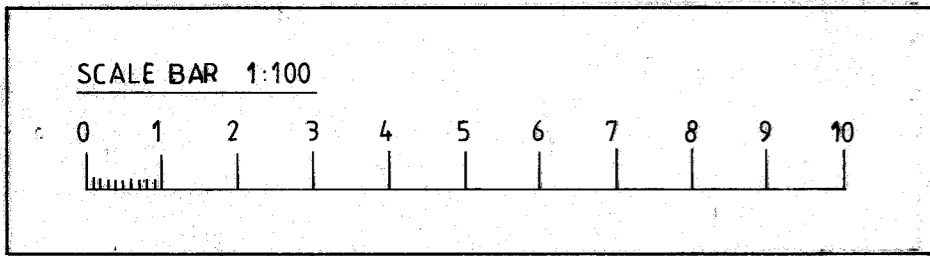

GROUND FLOOR PLAN

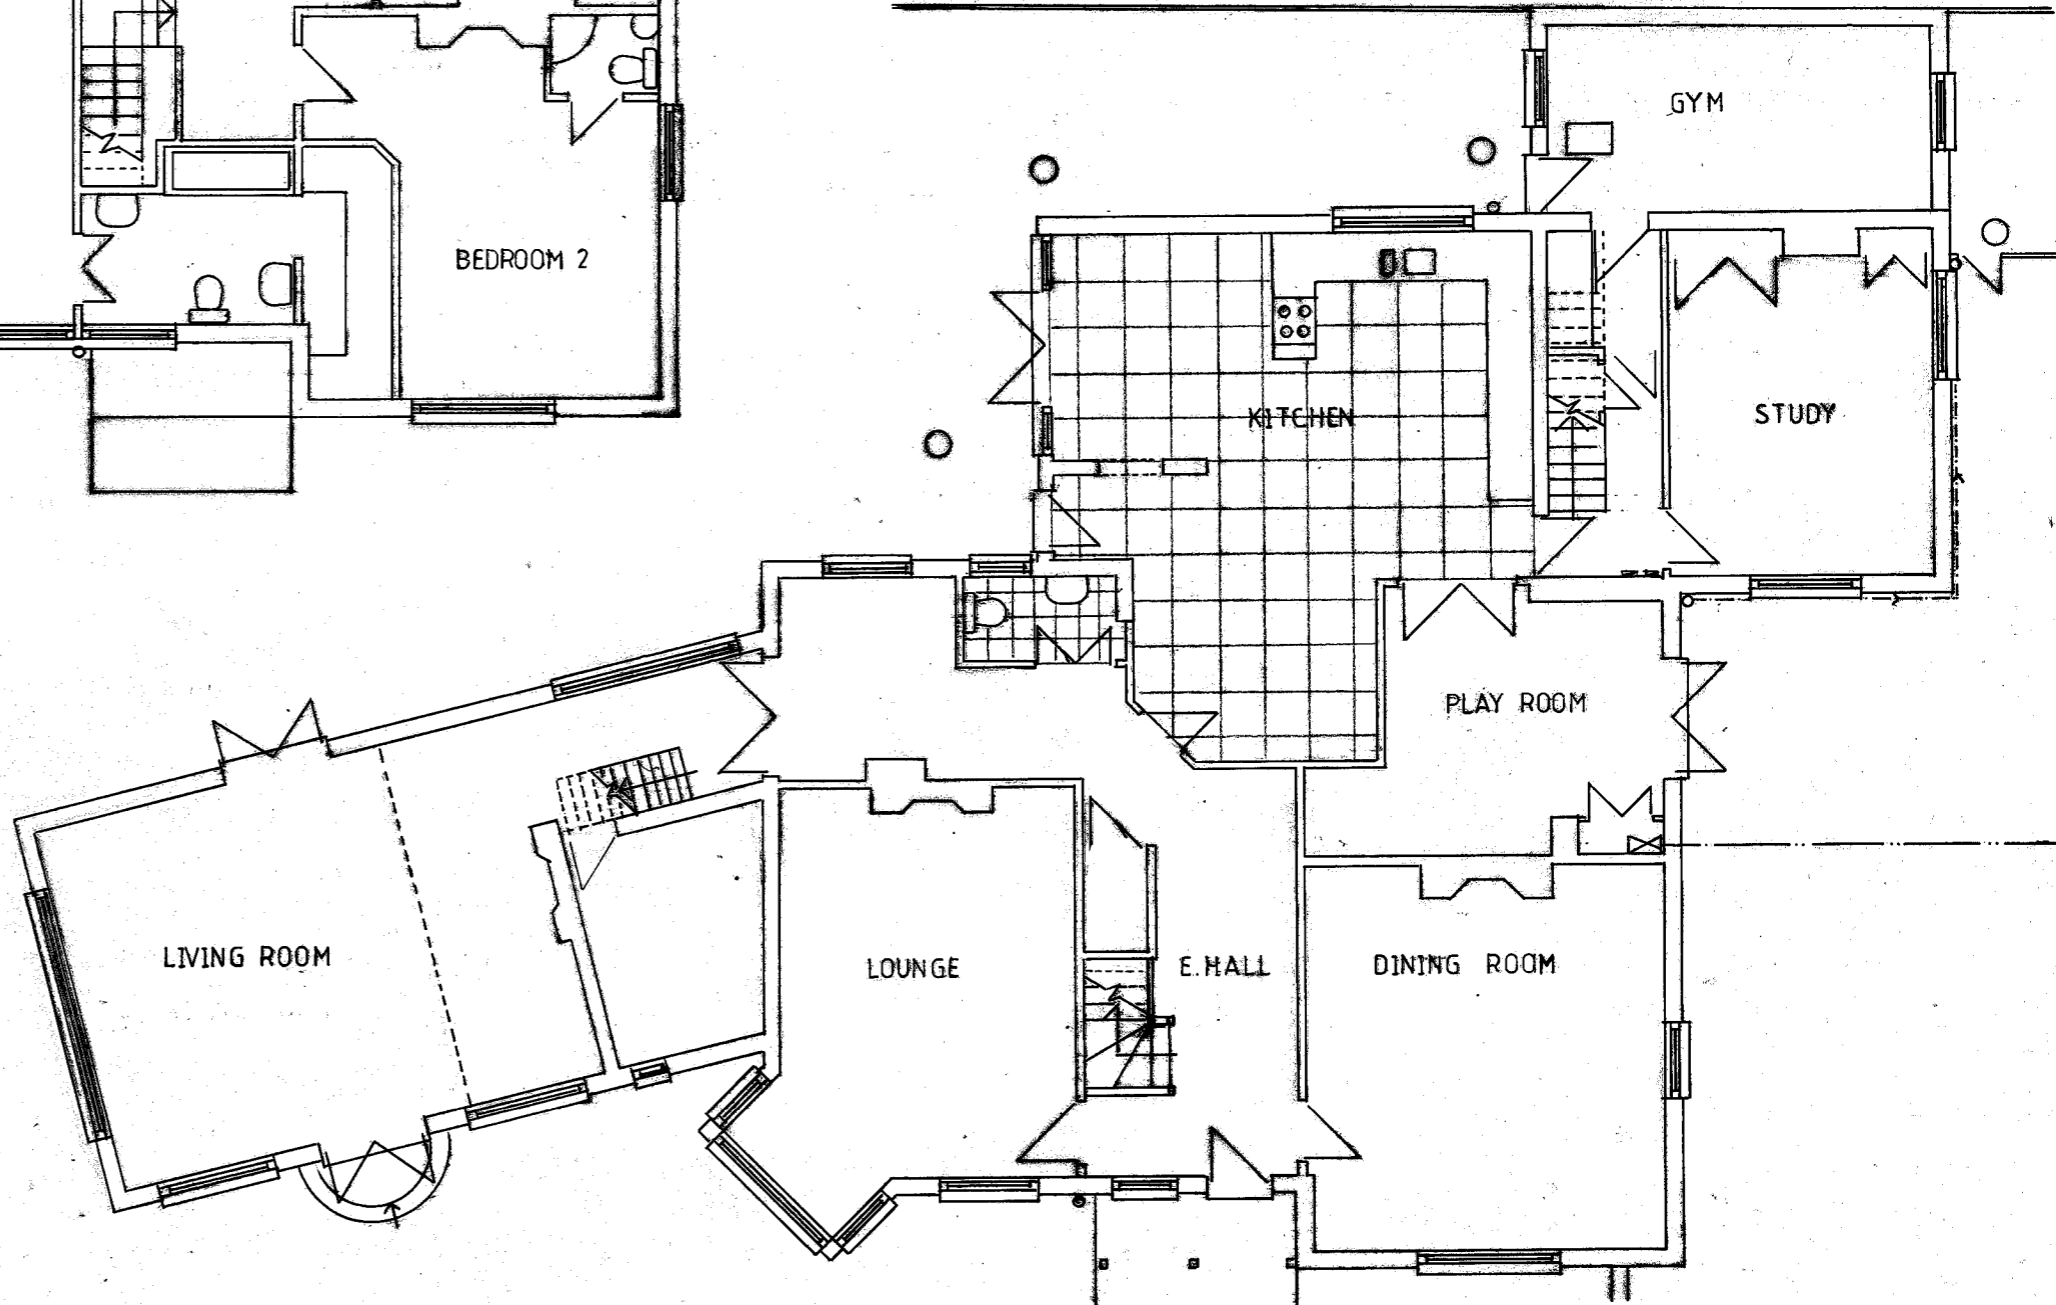

PRINT ON A3 PAPER

JUST HOUSE, COOPERS LANE, EN6 4NJ - SCALE 1:100

PROPOSED FLOOR PLANS

DRG. No. AR/A3/011