


PROPOSED EXTENSIONS AND ALTERATIONS AT 17 KINGSMEAD, CUFFLEY, HERTS.


AMENDMENT
12 MAR 2014
S6/2014/0227/FP

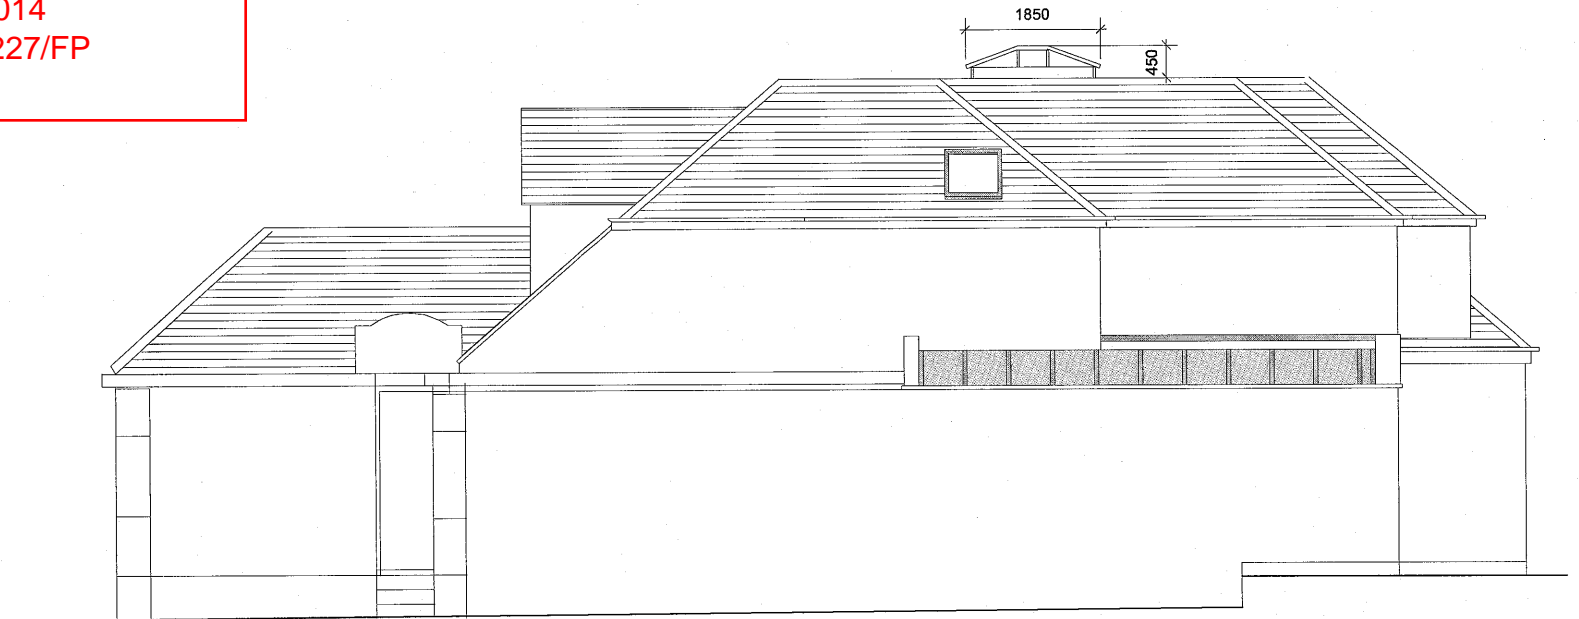


FRONT ELEVATION 1:50



NORTH ELEVATION 1:50

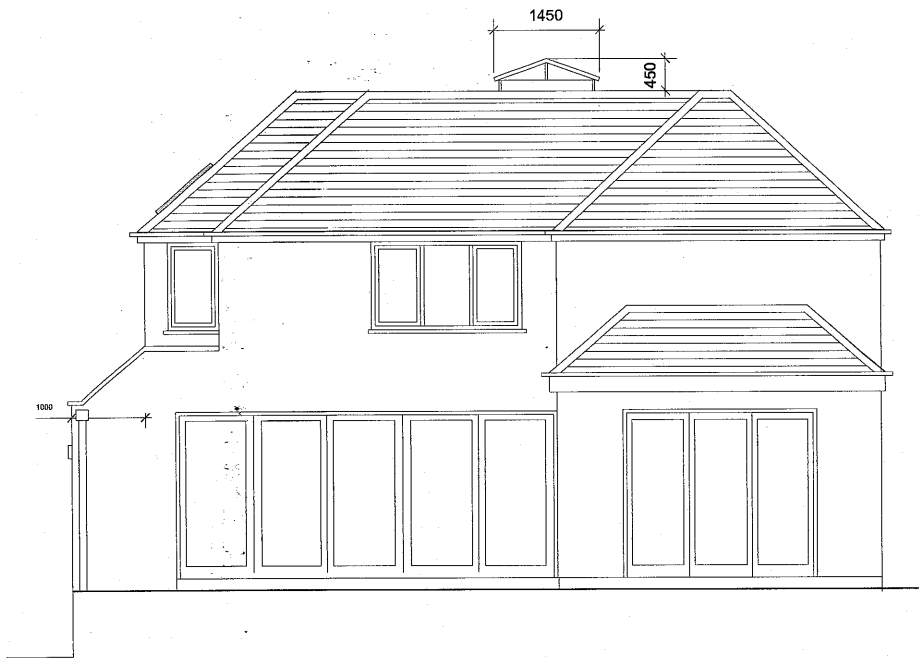


REAR ELEVATION 1:50

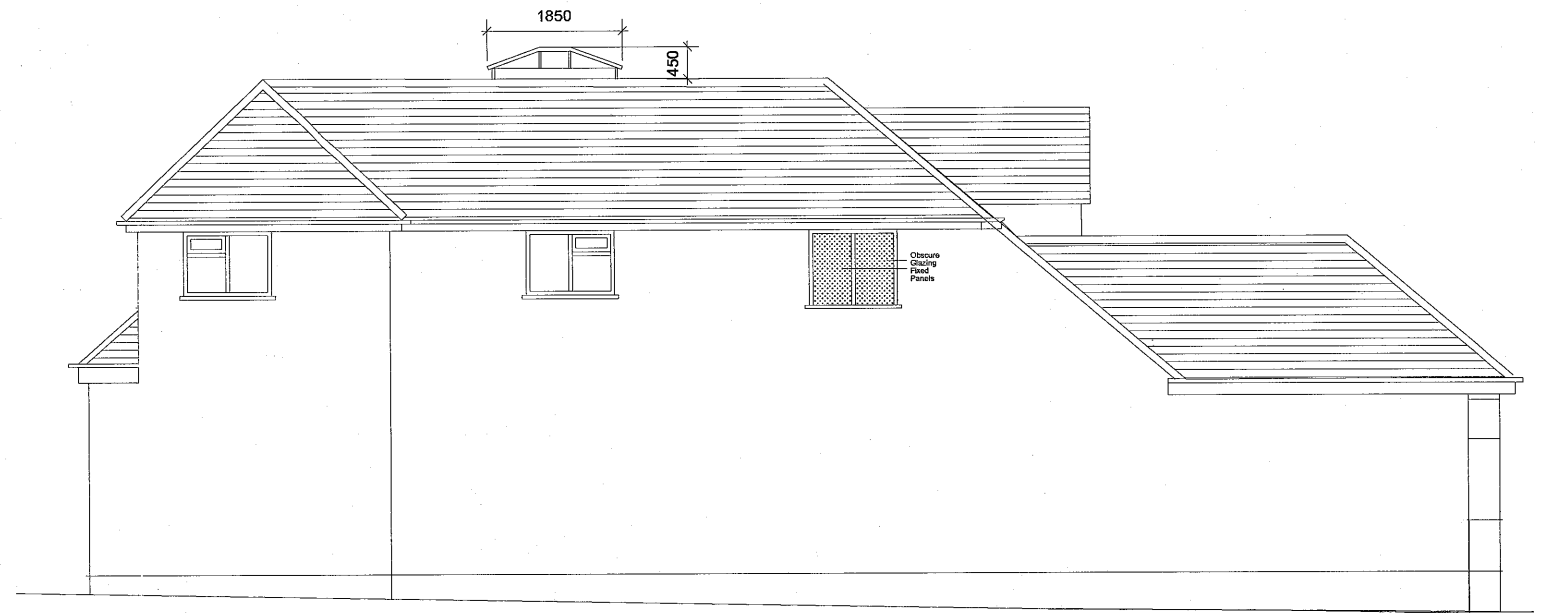

SOUTH ELEVATION 1:50

AS PROPOSED

 

PLANNING

1:50@A1

Rev. A Roof Lenses added

Drg. No. PA.04A