



PROPOSED EXTENSIONS AND ALTERATIONS AT 17 KINGSMEAD, CUFFLEY, HERTS.

PLANNING DEPARTMENT


27 JAN 2014

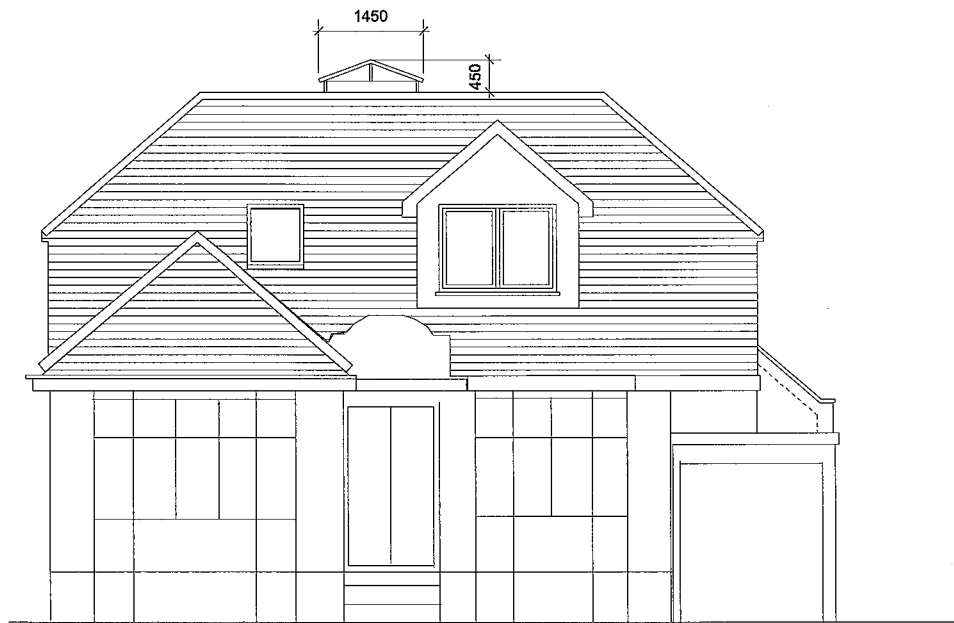


FRONT ELEVATION 1:50

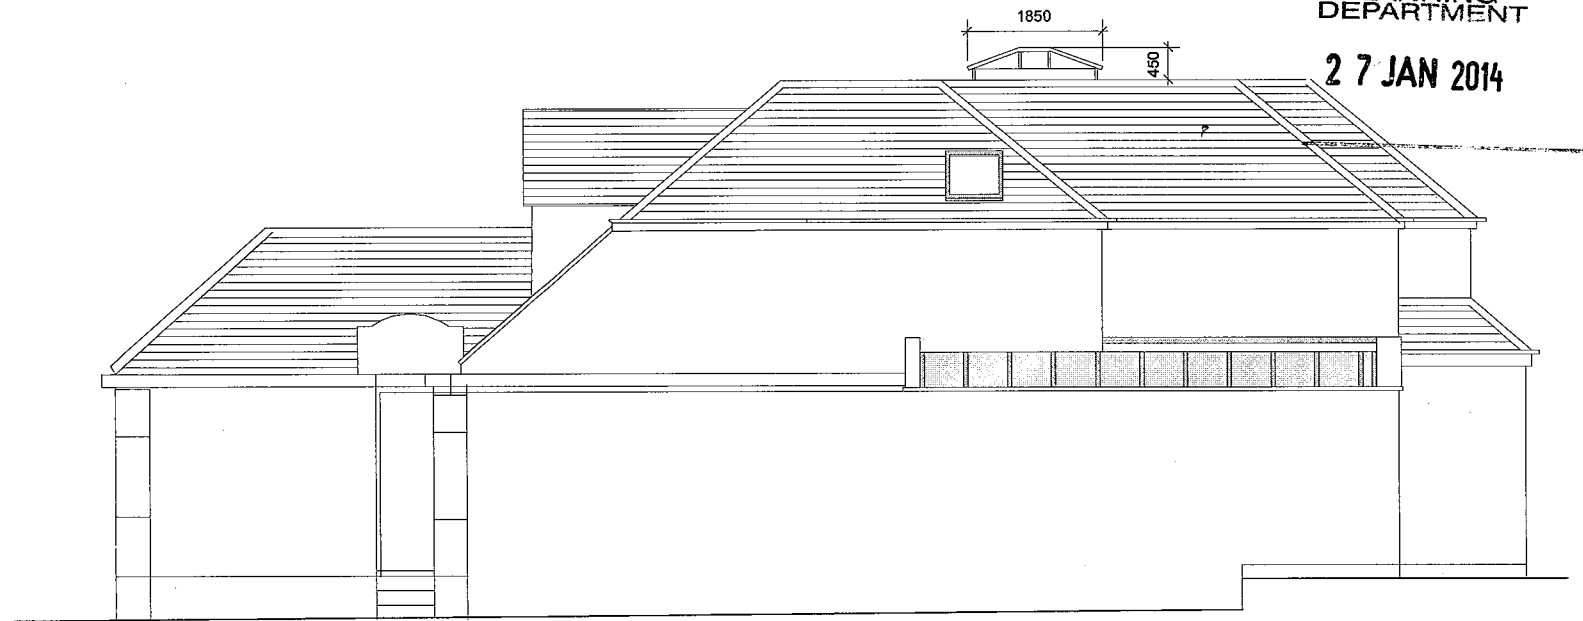

NORTH ELEVATION 1:50

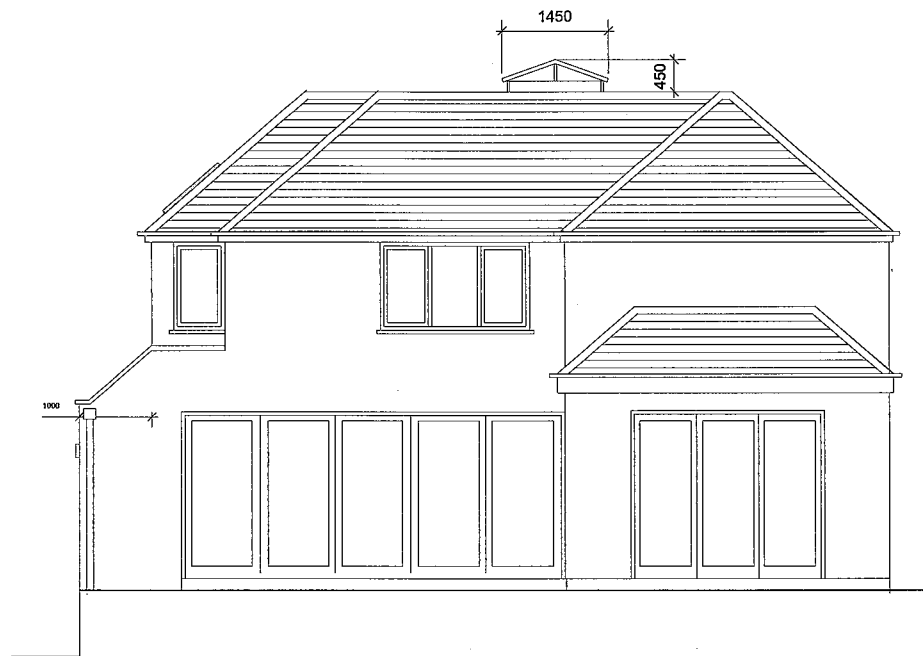


REAR ELEVATION 1:50

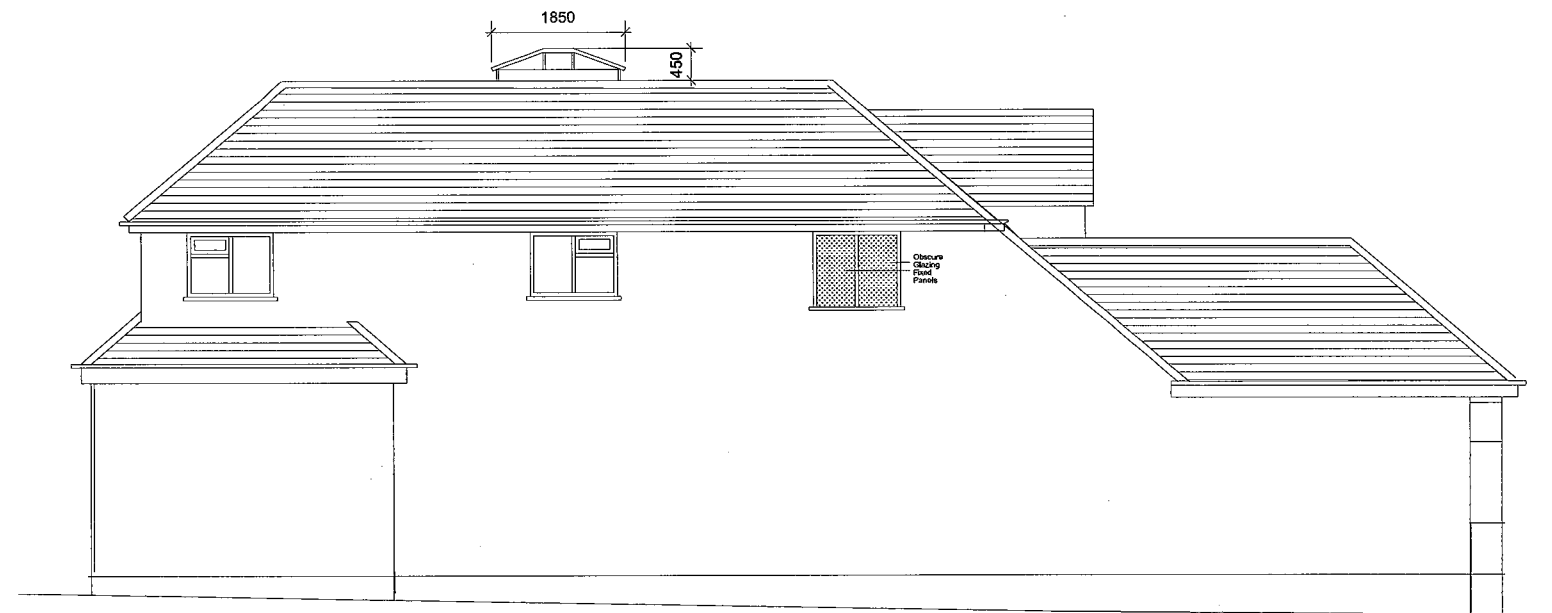

SOUTH ELEVATION 1:50

AS PROPOSED

 

PLANNING

1:50 @ A1

Rev. A Roof Lantern added

Dwg. No. PA.04A