

Figured dimensions only are to be taken from this drawing. All dimensions are to be checked on site before any work is put in hand.





VISUAL SCALE 1:200 @ A1

Refer to site plans for orientation, site levels, plot numbers and layouts.

Beales Hotel Survey from CSL SURVEYS (STEVENAGE) LTD  
Project number: 02721S

APPLICATION BOUNDARY

### PROPOSED FIRST FLOOR PLANS

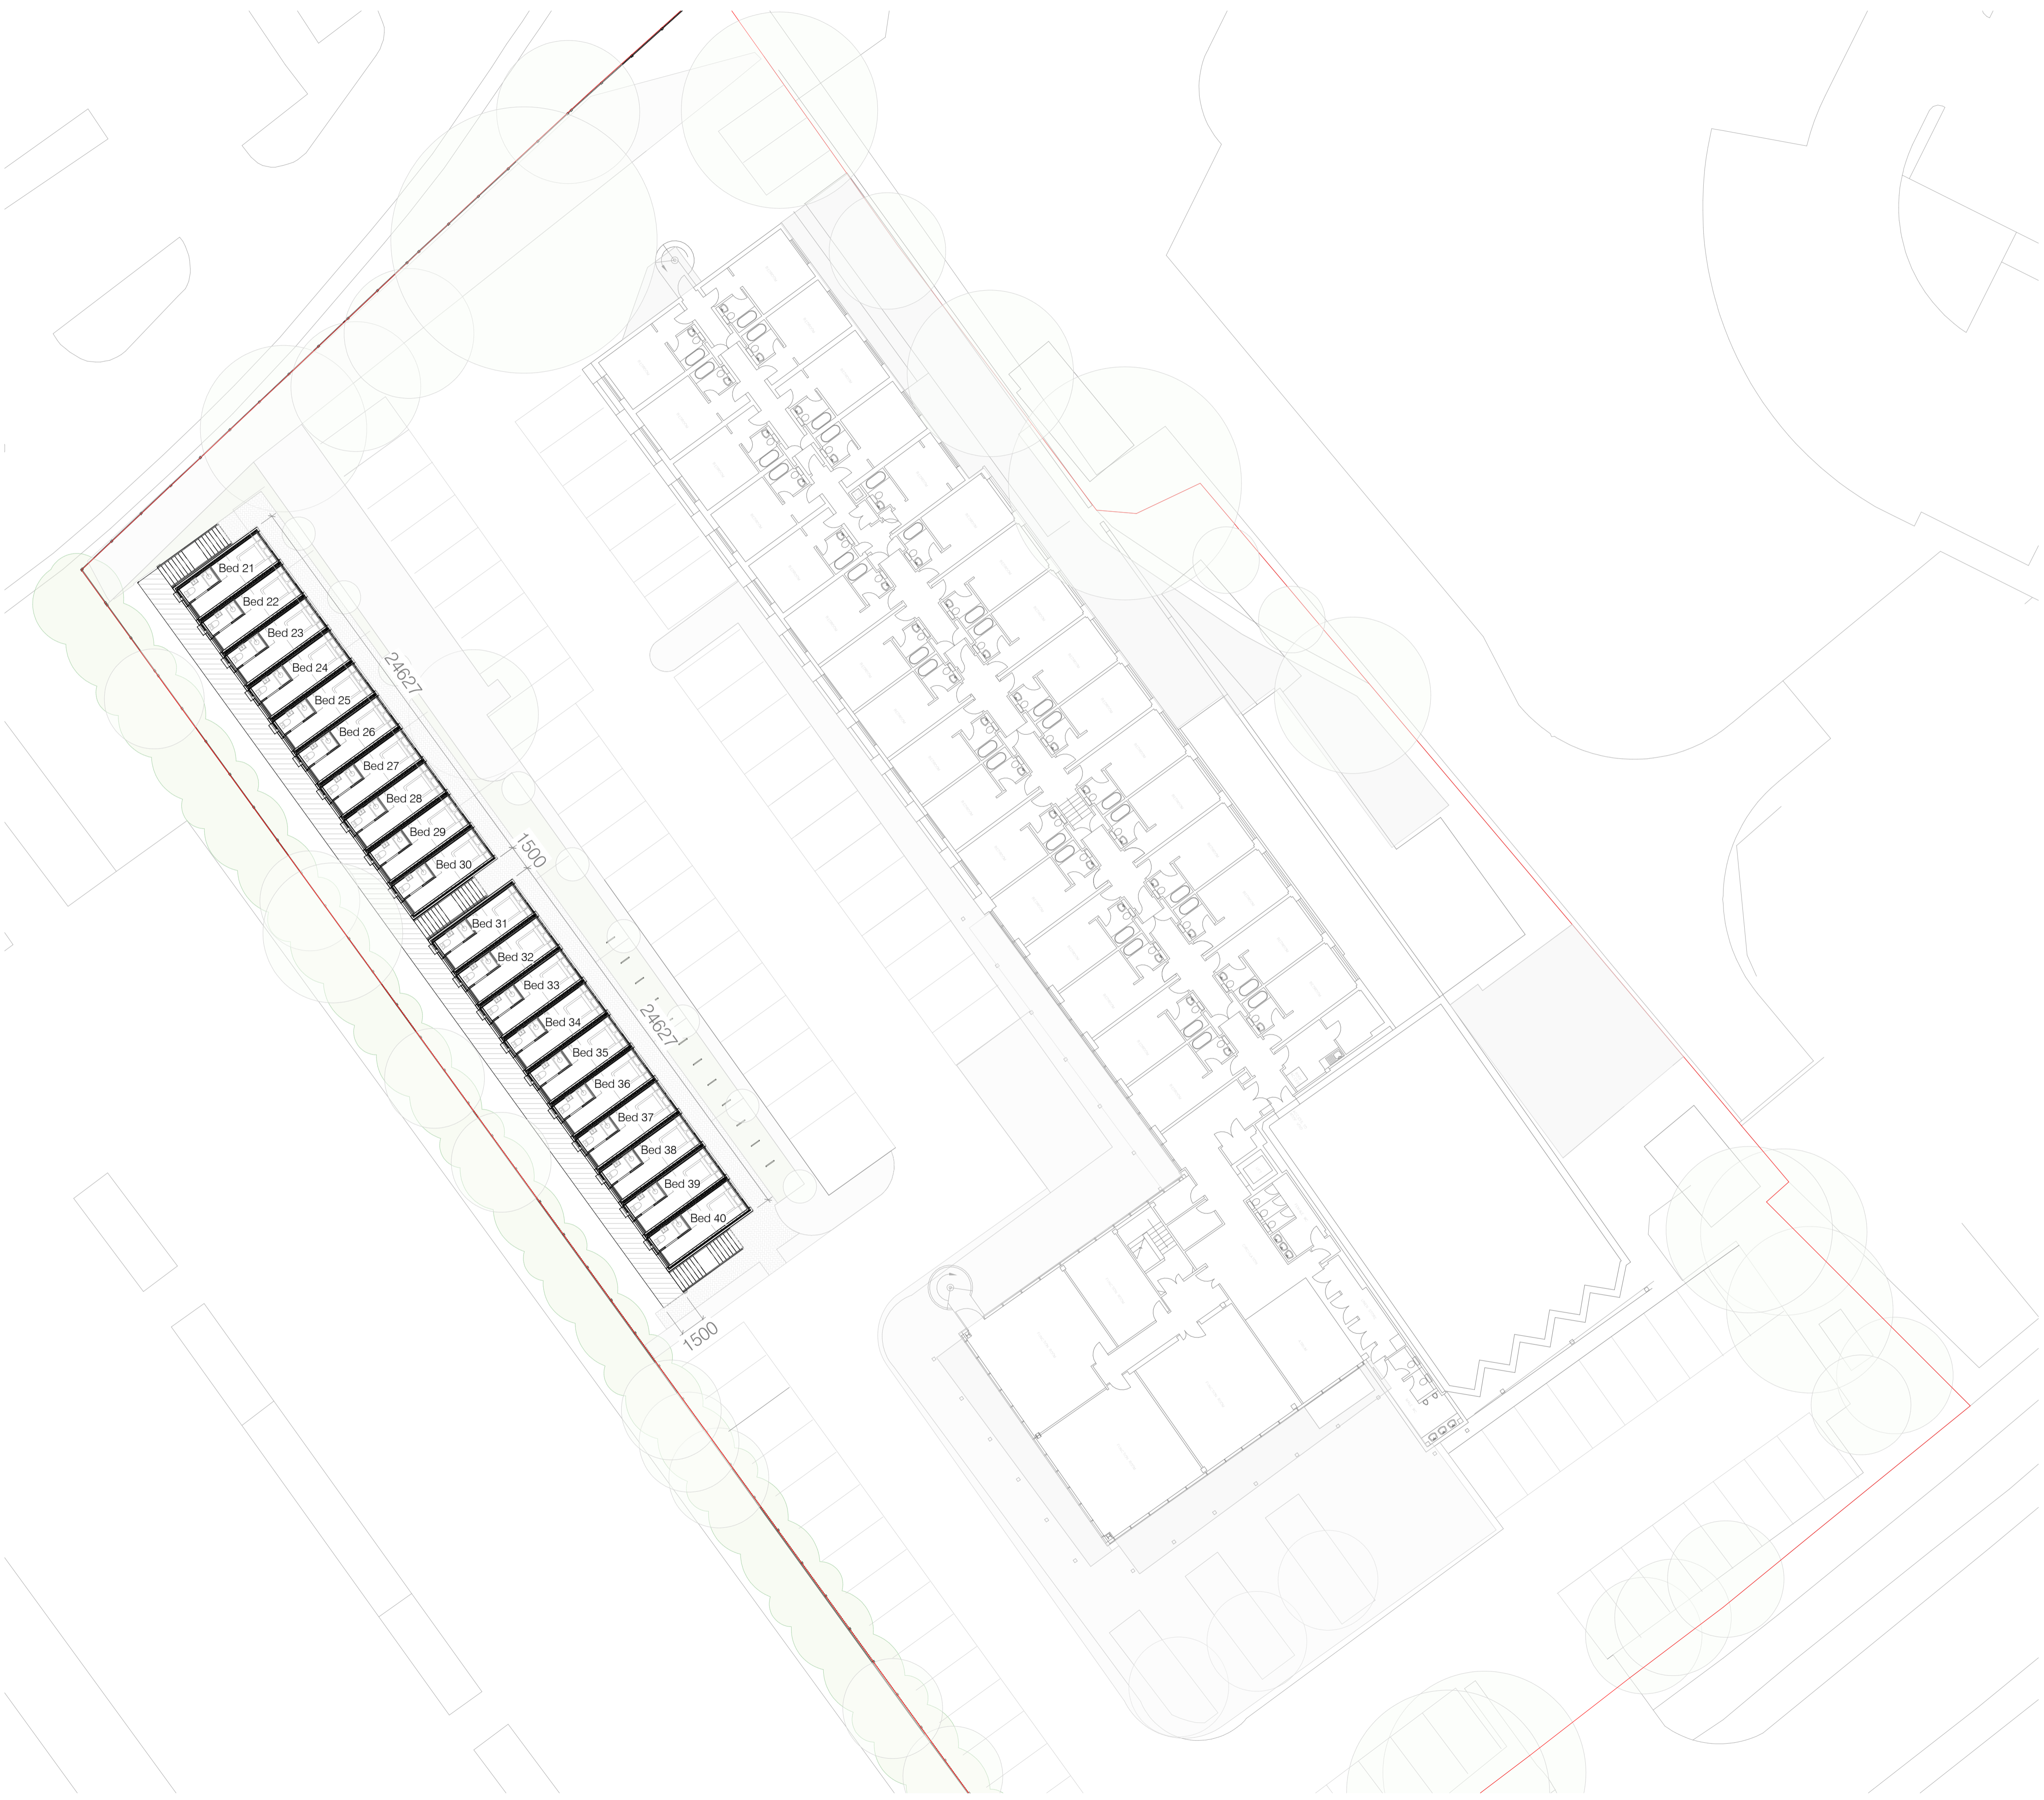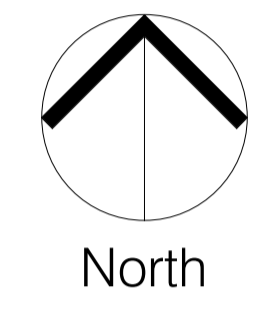

02	23.03.21	SD	Issue For Planning
01	18.03.21	SD	Issued For Comment
Rev	Date	Drawn	Description



Client's Name  
For and on Behalf of ISO Spaces and One YMCA

Job Title  
Beales Hotel, Comet Way, Hatfield, AL10 9NG

Drawing Title  
Proposed First Floor Plans

Scale  
1 : 200 @ A1

Drawing Number  
**AS21.13 L.02.02**

Status  
**PLANNING**

Rev  
**02**