


Figured dimensions only are to be taken from this drawing. All dimensions are to be checked on site before any work is put in hand.

 



VISUAL SCALE 1:200 @ A1

Refer to site plans for orientation, site levels, plot numbers and layouts.

Beales Hotel Survey from CSL SURVEYS (STEVENAGE) LTD
Project number: 02721S

APPLICATION BOUNDARY

PROPOSED ROOF PLANS

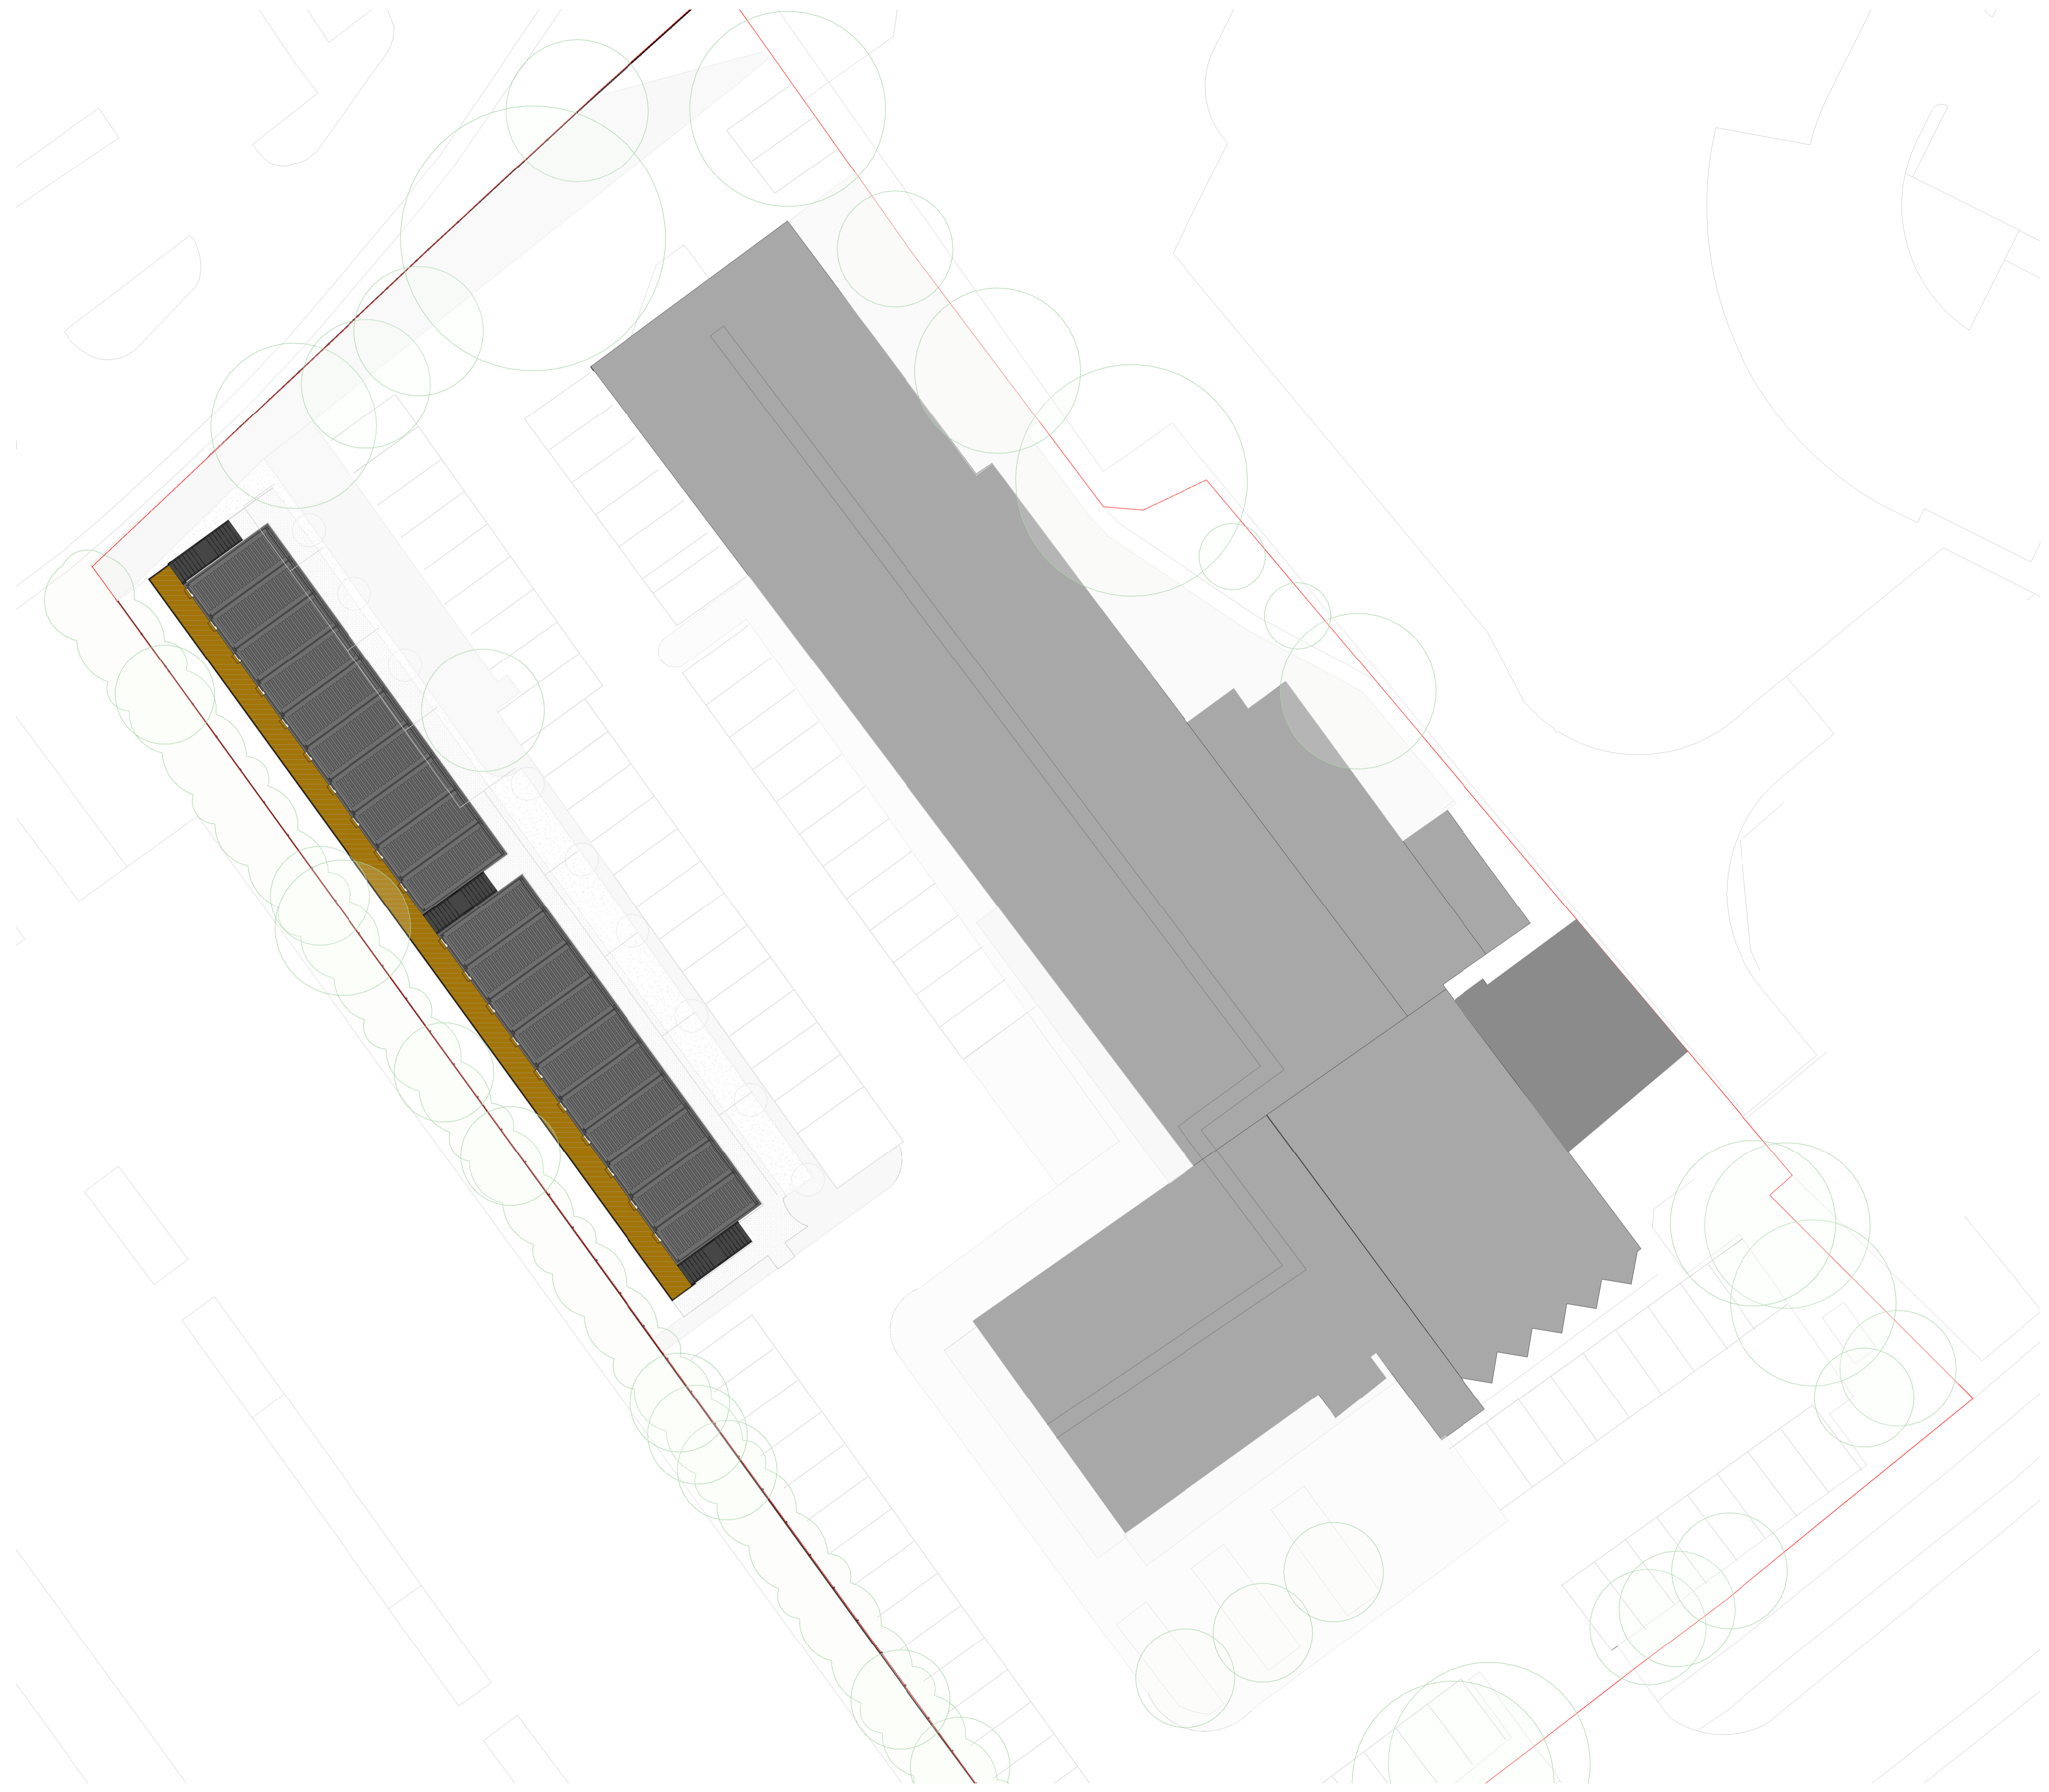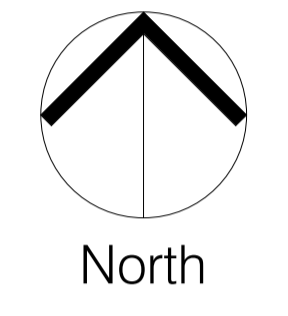

Rev	Date	Drawn	Description
01	23.03.21	SD	Issue For Planning

EXPEDITE

RIBA #
Chartered Practice

Client's Name
For and on Behalf of ISO
Spaces and One YMCA

Job Title
Beales Hotel, Comet Way,
Hatfield, AL10 9NG

Drawing Title
Proposed Roof Plan

Scale
1 : 200 @ A1

Drawing Number
AS21.13 L.02.03

Rev
01

Status
PLANNING