


Figured dimensions only are to be taken from this drawing. All dimensions are to be checked on site before any work is put in hand.

 

VISUAL SCALE 1:100 @ A1

Refer to site plans for orientation, site levels, plot numbers and layouts.

**PROPOSED ELEVATIONS
40 BED OPTION**

MATERIALS LEGEND:

1. Dark brown Cedral click rainscreen cladding system
2. Insulated Aluminium Panel (colour to match light timber)
3. Light brown Cedral click rainscreen cladding system
4. UPVC framed windows - Dark grey
5. Dark Grey Aluminium Cased SVP pipe
6. Painted metal walkway




01 North East Elevation
1 : 100



02 North West Elevation
1 : 100



03 South West Elevation
1 : 100

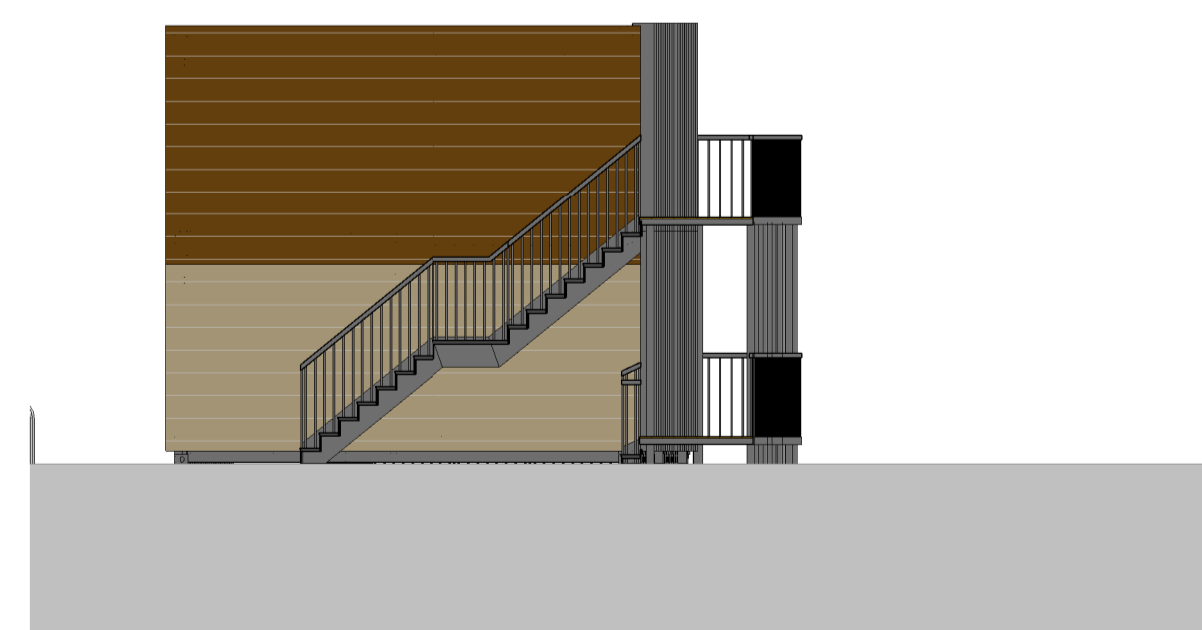

04 South East Elevation
1 : 100

Rev	Date	Drawn	Description
02	23.03.21	SD	Issue For Planning
01	18.03.21	SD	Issued For Comment



Client's Name
For and on Behalf of ISO
Spaces and One YMCA

Job Title
Beales Hotel, Comet Way,
Hatfield, AL10 9NG

Drawing Title
Elevations - 40 Bed Scheme

Scale
1 : 100 @ A1

Drawing Number
AS21.13 L.04.01

Rev
02

Status
PLANNING