


VISUAL SCALE 1:200 @ A1

Refer to site plans for orientation, site levels, plot numbers and layouts.

EXISTING AND PROPOSED ELEVATIONS BEALES HOTEL


Beales Hotel Survey from CSL SURVEYS (STEVENAGE) LTD
Project number: 02721S

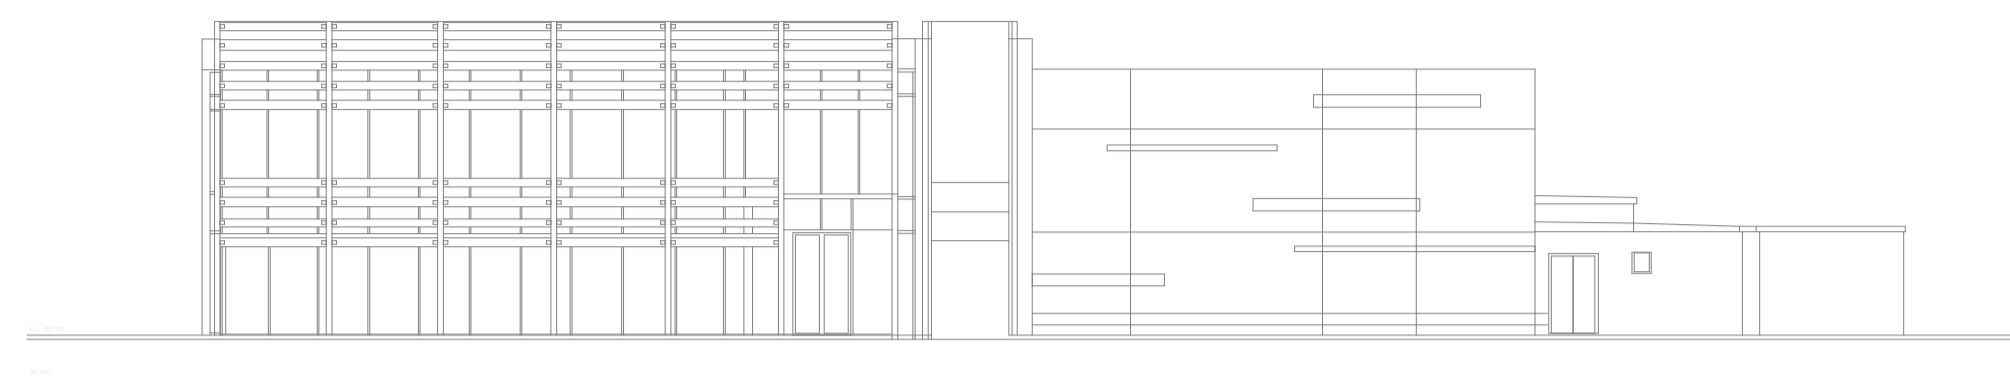

FRONT ELEVATION



SIDE A ELEVATION

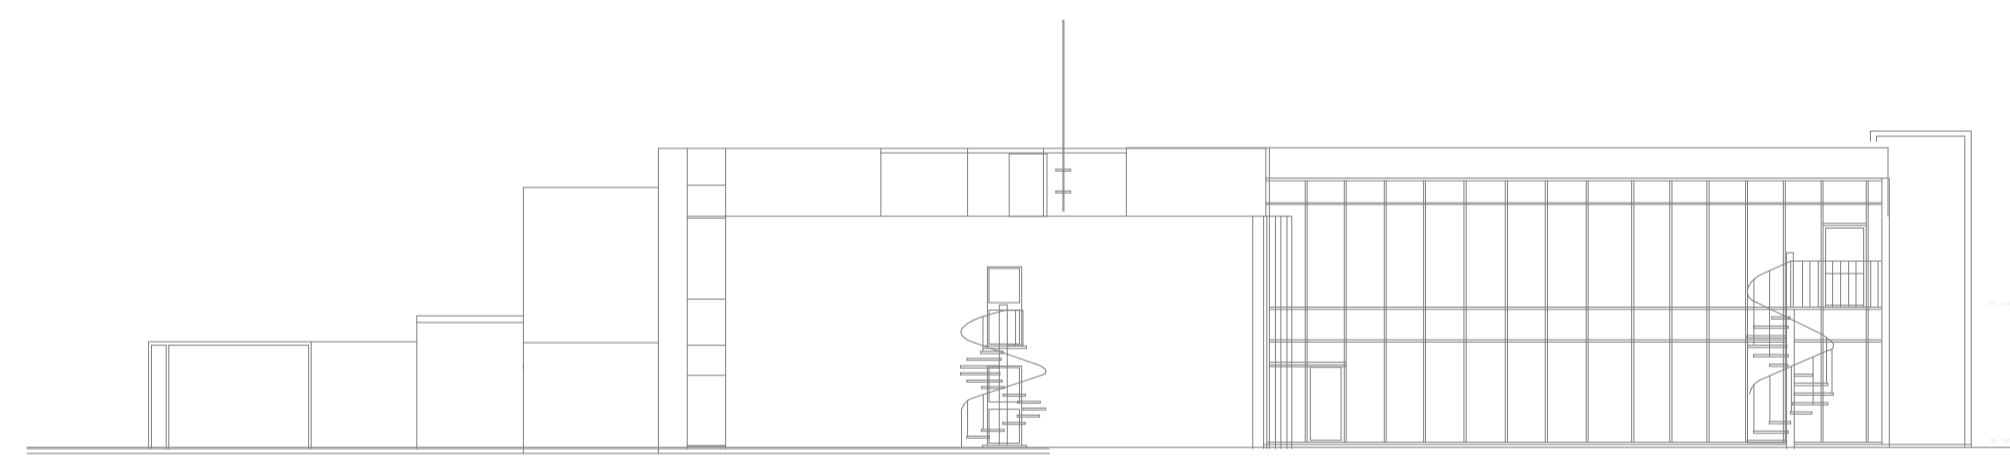

REAR ELEVATION



SIDE B ELEVATION

Rev	Date	Drawn	Description
01	23.03.21	SD	Issue For Planning

EXPEDITE

RIBA #
Chartered Practice

Client's Name
For and on Behalf of ISO Spaces and One YMCA

Job Title
Beales Hotel, Comet Way, Hatfield, AL10 9NG

Drawing Title
Existing and Proposed Beales Hotel Elevations

Scale
1 : 200 @ A1

Drawing Number
AS21.13 L.04.02

Rev
01

Status
PLANNING

Proposed Elevations
1 : 200