


Figured dimensions only are to be taken from this drawing. All dimensions are to be checked on site before any work is put in hand.

 


VISUAL SCALE 1:200 @ A1

Refer to site plans for orientation, site levels, plot numbers and layouts.

Beales Hotel Survey from CSL SURVEYS (STEVENAGE) LTD
Project number: 02721S

APPLICATION BOUNDARY

EXISTING FIRST FLOOR PLAN

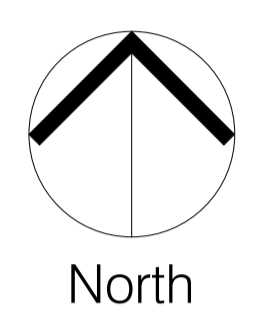

Rev	Date	Drawn	Description
01	23.03.21	SD	Issue For Planning



Client's Name
For and on Behalf of ISO Spaces and One YMCA

Job Title
Beales Hotel, Comet Way, Hatfield, AL10 9NG

Drawing Title
Existing First Floor Plan

Scale
1 : 200 @ A1

Drawing Number
AS21.13 L.09.03

Rev
01

Status
PLANNING