


Figured dimensions only are to be taken from this drawing. All dimensions are to be checked on site before any work is put in hand.

 


VISUAL SCALE 1:200 @ A1

Refer to site plans for orientation, site levels, plot numbers and layouts.


Beales Hotel Survey from CSL SURVEYS (STEVENAGE) LTD
Project number: 02721S

APPLICATION BOUNDARY

EXISTING FIRST FLOOR PLAN

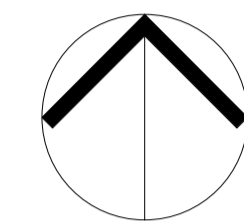

North

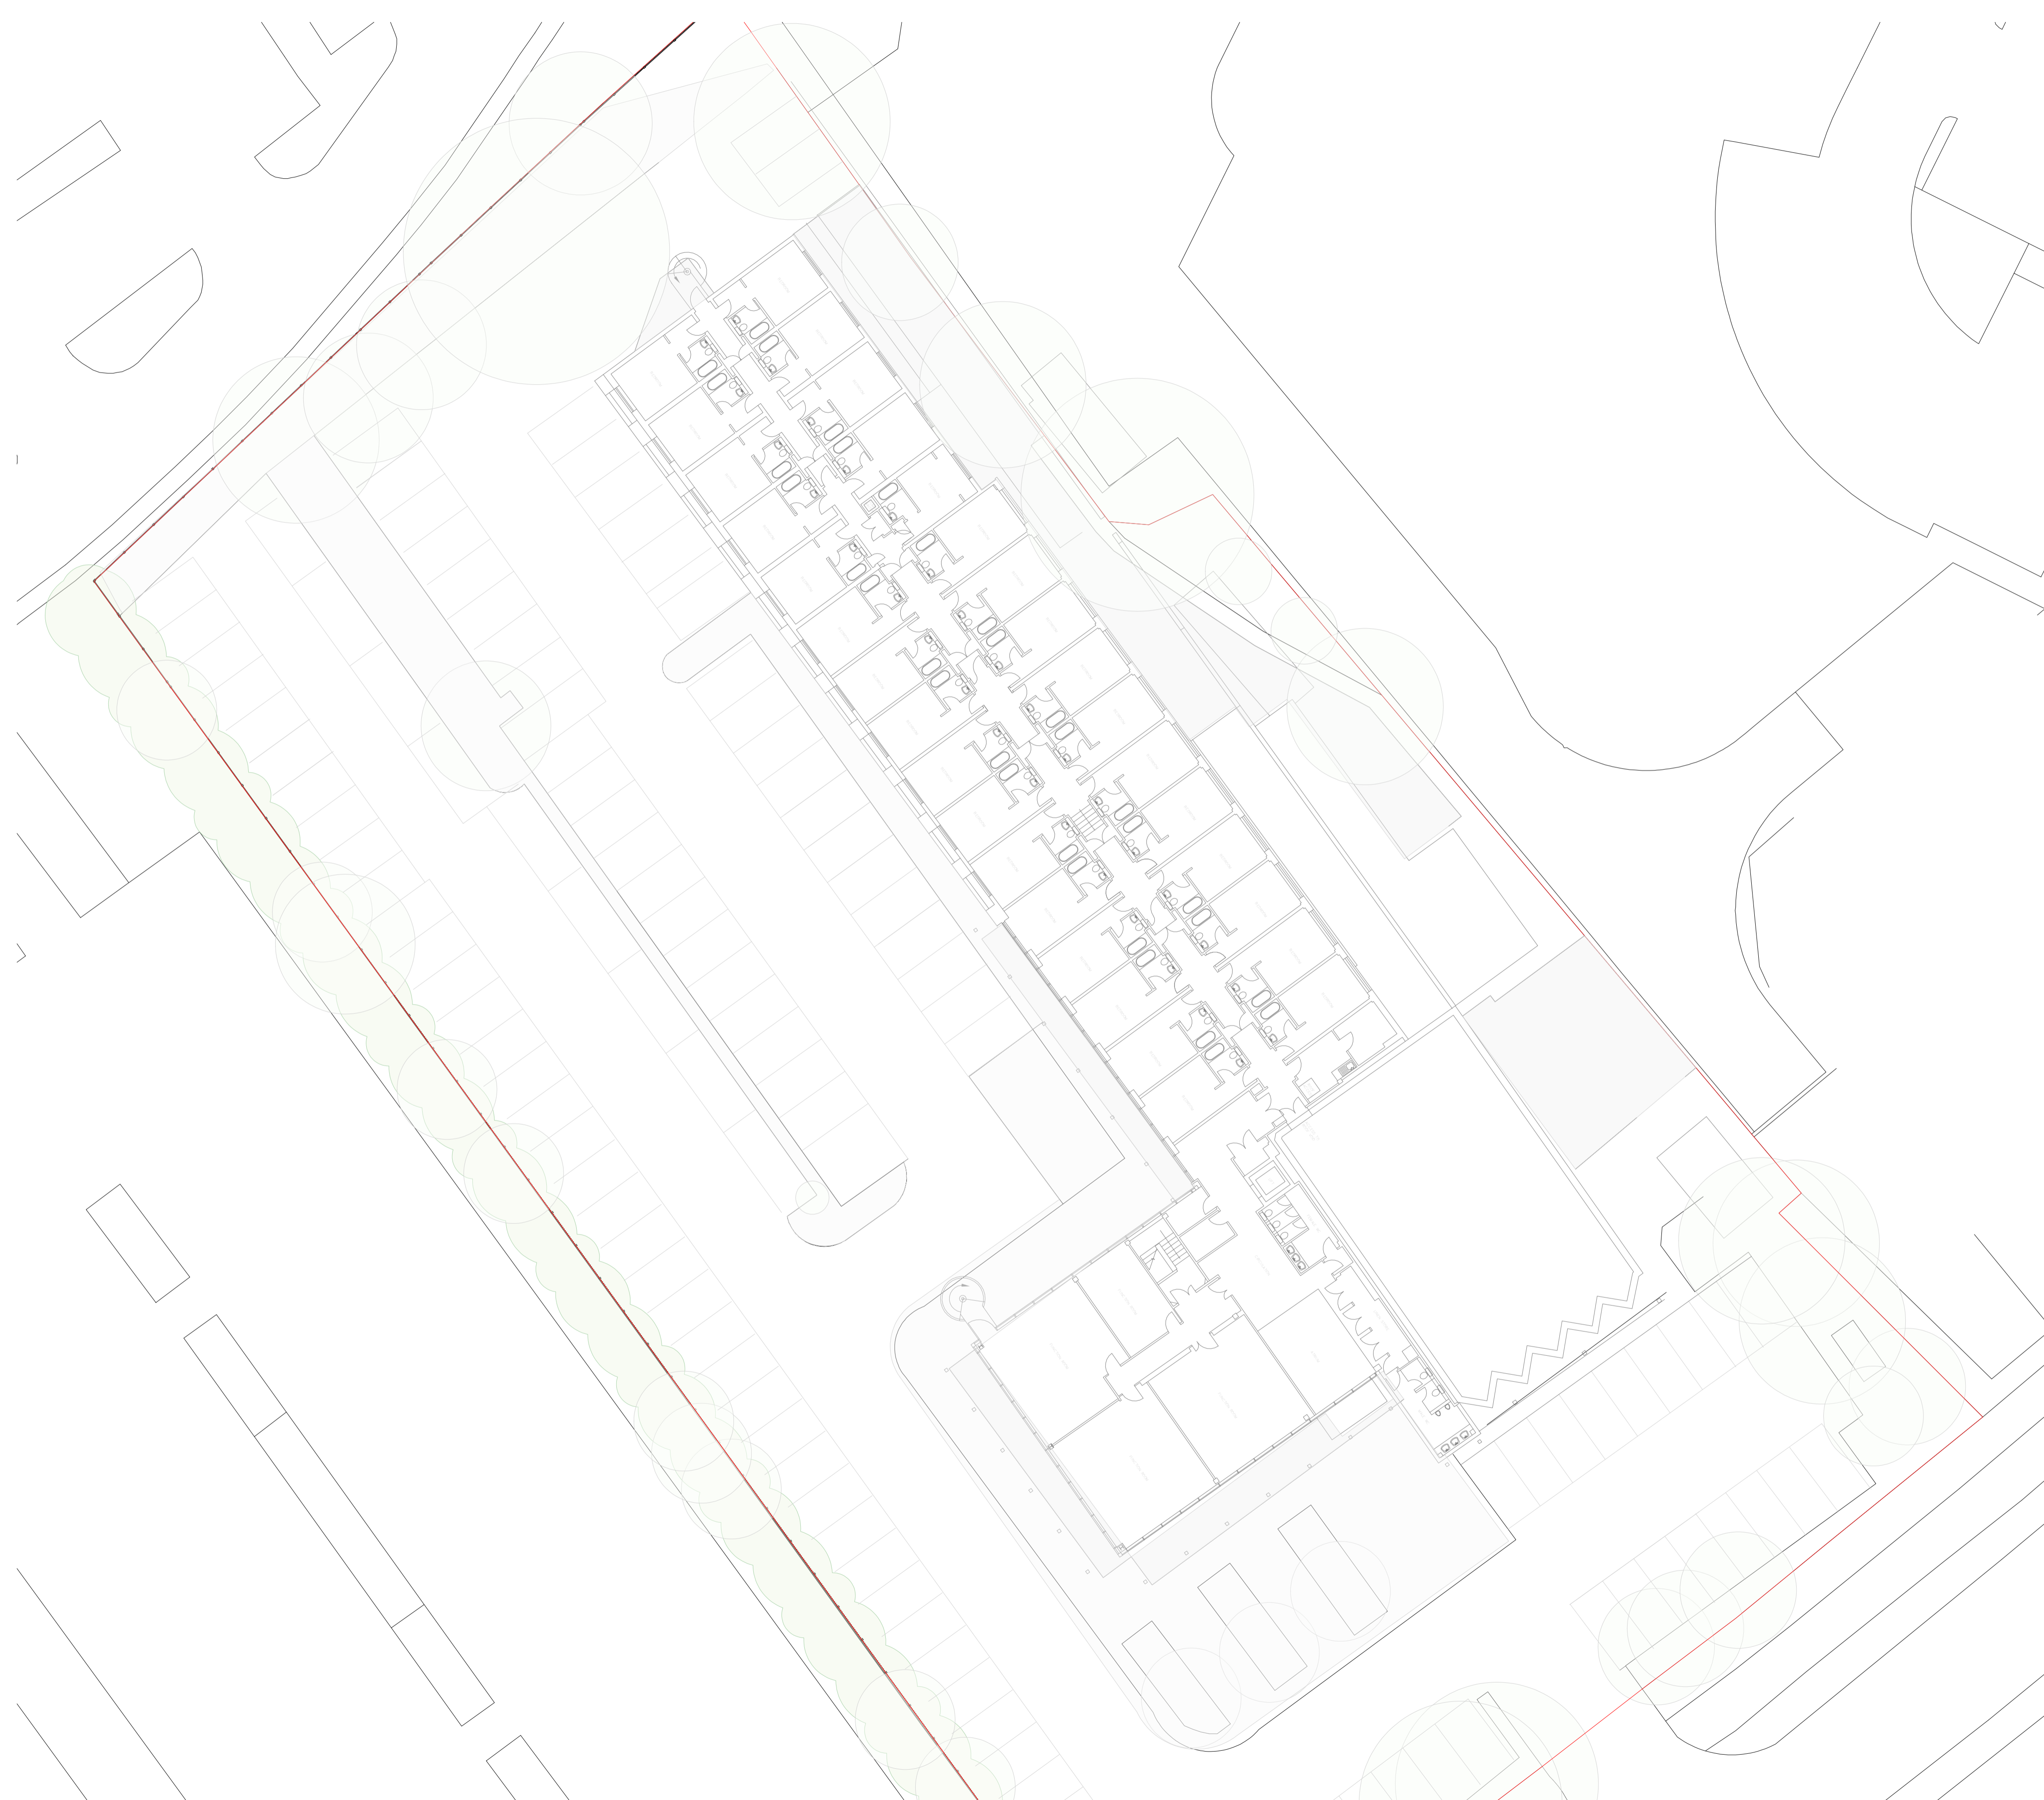

01-Existing Level 1
1:200

Client's Name
For and on Behalf of ISO
Spaces and One YMCA

Job Title
Beales Hotel, Comet Way,
Hatfield, AL10 9NG

Drawing Title
Existing First Floor Plan

Scale
1:200 @ A1

Drawing Number
AS21.13 L.09.03

Rev
01

Status
PLANNING