




Existing roof plan

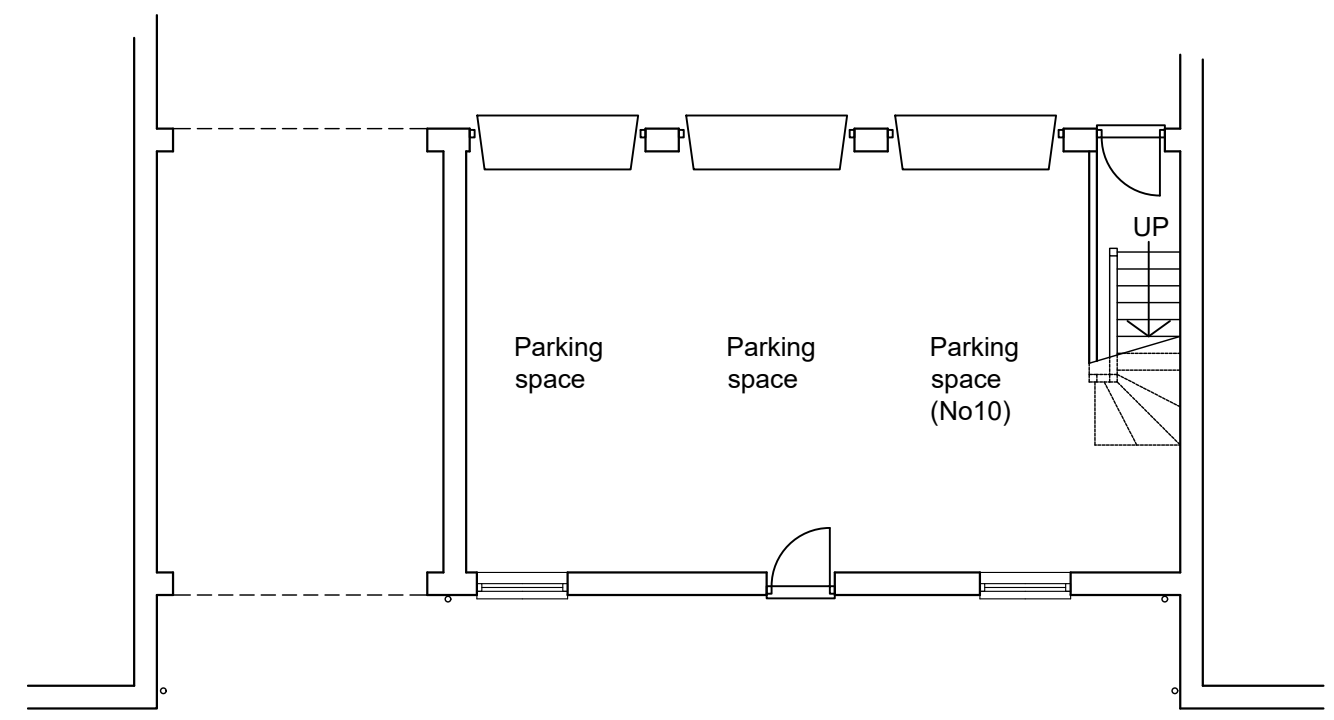

Existing ground floor plan

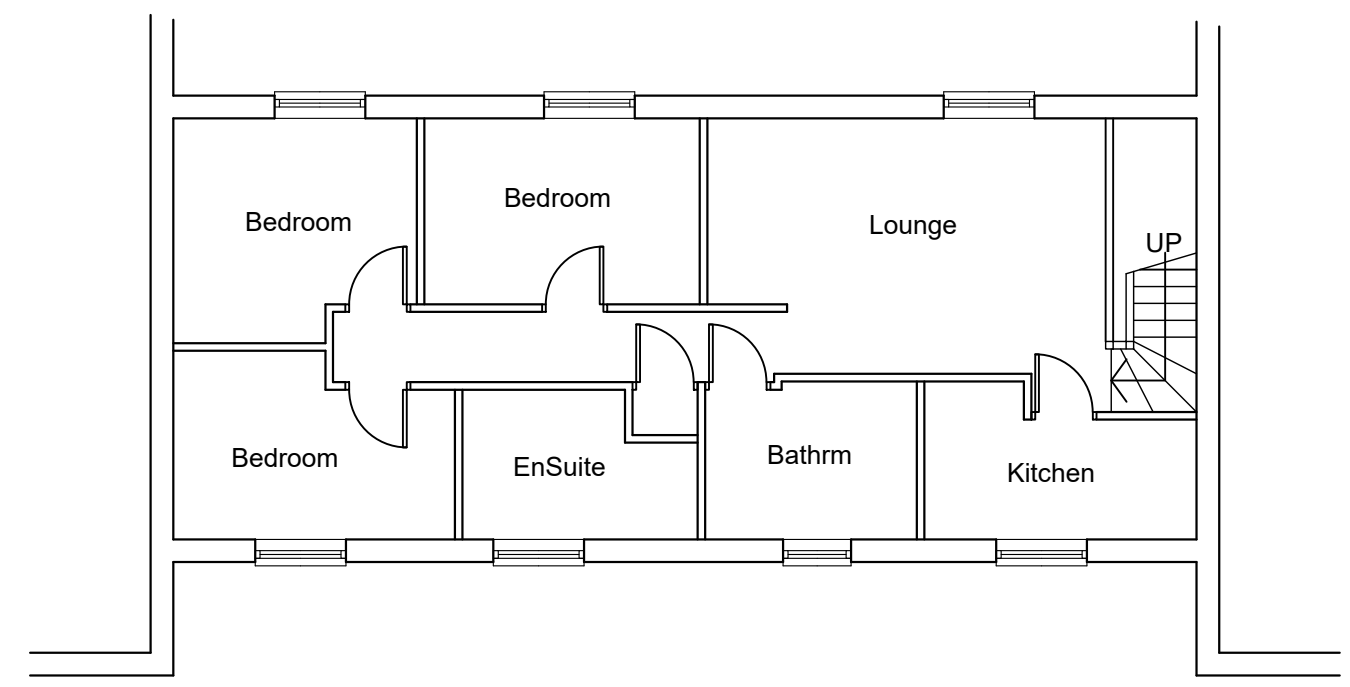

Existing first floor plan

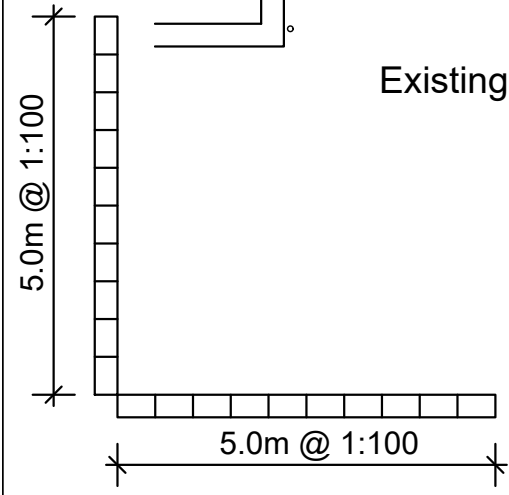

Rev. Description. Date.

AT Design (Welwyn) Ltd
Architectual Design Services
30C High Street, Welwyn, Herts AL6 9EQ
Tel: 07931703297 - email: adamtrigg@hotmail.com

Title: Proposed loft conversion
10 Dragon Road, Hatfield,
Herts, AL10 9LX
Existing floor plans

Scale : 1:100 at A3
Date : June 2022
Drawn by: AT

Drq.No: AT1072-02