





Existing front elevation



Existing rear elevation

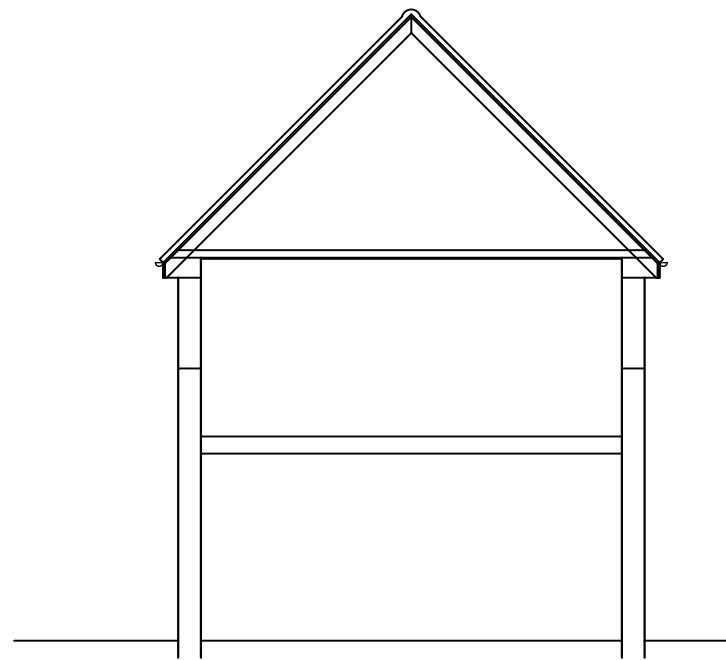

Existing section

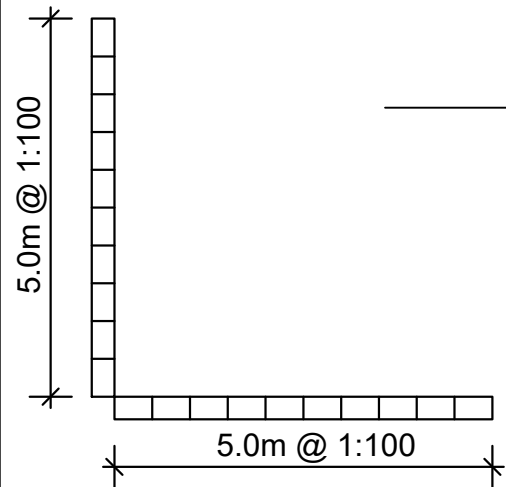

Rev. Description. Date.

AT Design (Welwyn) Ltd  
Architueal Design Services  
30C High Street, Welwyn, Herts AL6 9EQ  
Tel: 07931703297 - email: adamtrigg@hotmail.com

Title: Proposed loft conversion  
10 Dragon Road, Hatfield,  
Herts, AL10 9LX  
Existing elevations

Scale : 1:100 at A3  
Date : June 2022  
Drawn by: AT

Drg.No: AT1072-03