




Proposed second floor plan

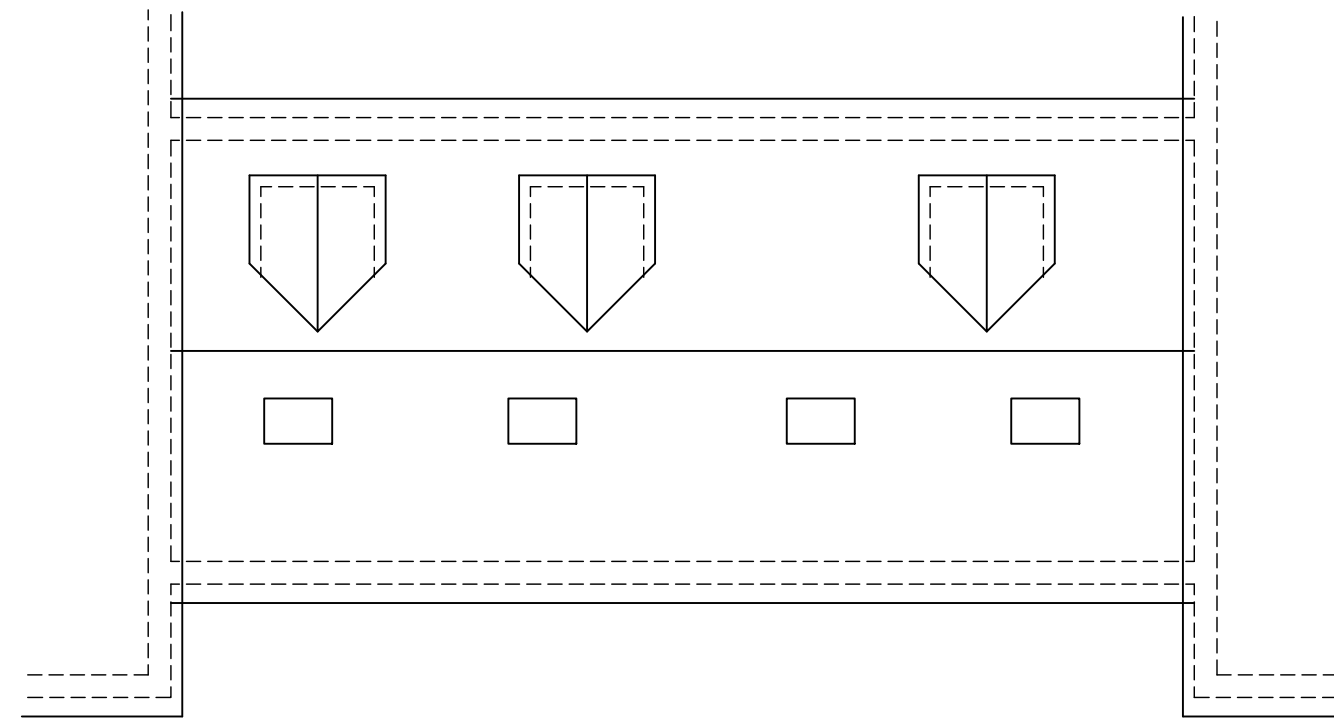


Proposed roof plan

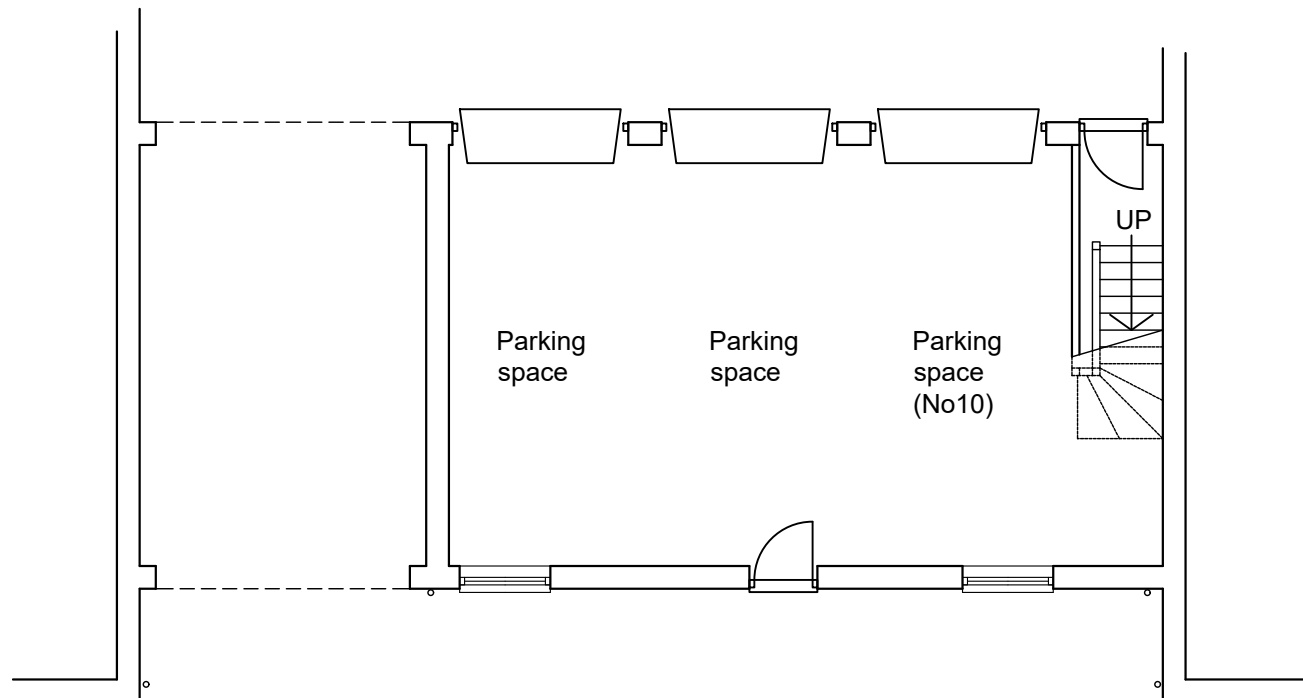

Proposed ground floor plan

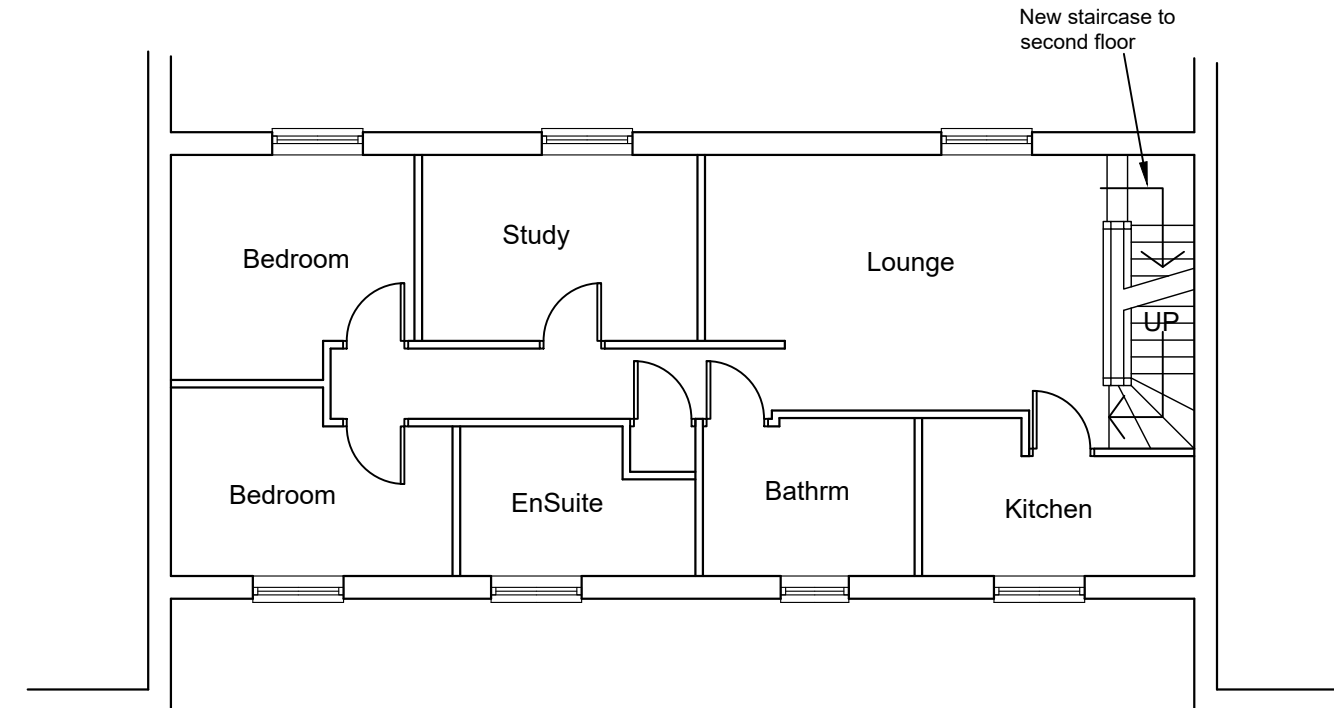

Proposed first floor plan

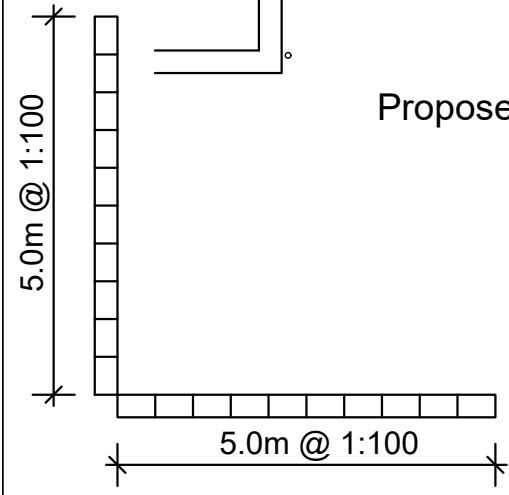

Rev.	Description.	Date.

AT Design (Welwyn) Ltd
 Architectual Design Services
 30C High Street, Welwyn, Herts AL6 9EQ
 Tel: 07931703297 - email: adamtrigg@hotmail.com

Title: Proposed loft conversion
 10 Dragon Road, Hatfield,
 Herts, AL10 9LX
 Proposed floor plans

Scale : 1:100 at A3
 Date : June 2022
 Drawn by: AT

Drq.No: AT1072-04