



Proposed front elevation



Proposed rear elevation

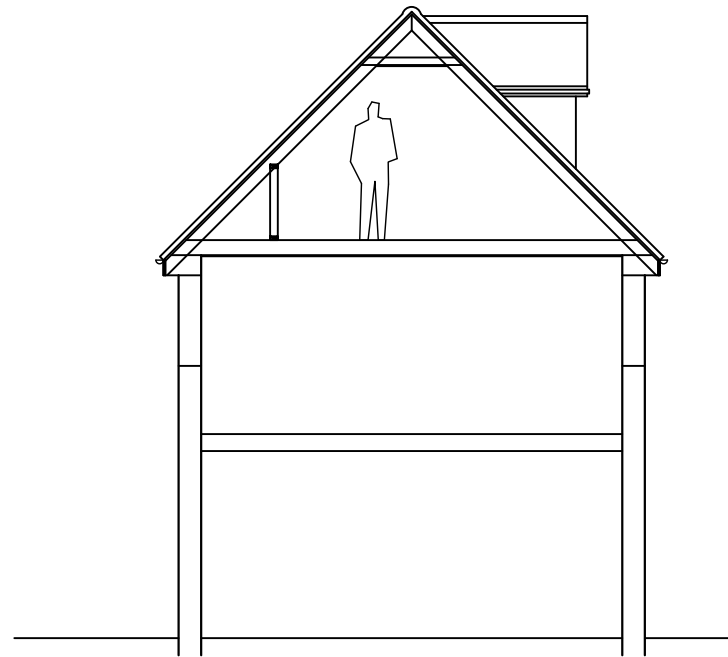

Proposed section/elevation

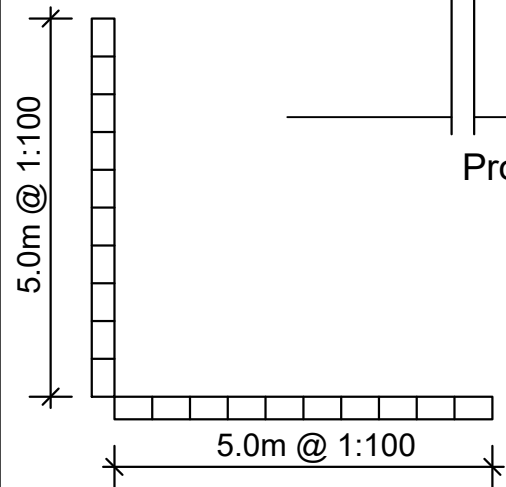

Rev.	Description.	Date.

AT Design (Welwyn) Ltd
 Architectural Design Services
 30C High Street, Welwyn, Herts AL6 9EQ
 Tel: 07931703297 - email: adamtrigg@hotmail.com

Title: Proposed loft conversion
 10 Dragon Road, Hatfield,
 Herts, AL10 9LX
 Proposed elevations

Scale : 1:100 at A3
 Date : June 2022
 Drawn by: AT

Drg.No: AT1072-05