



This drawing is copyright.

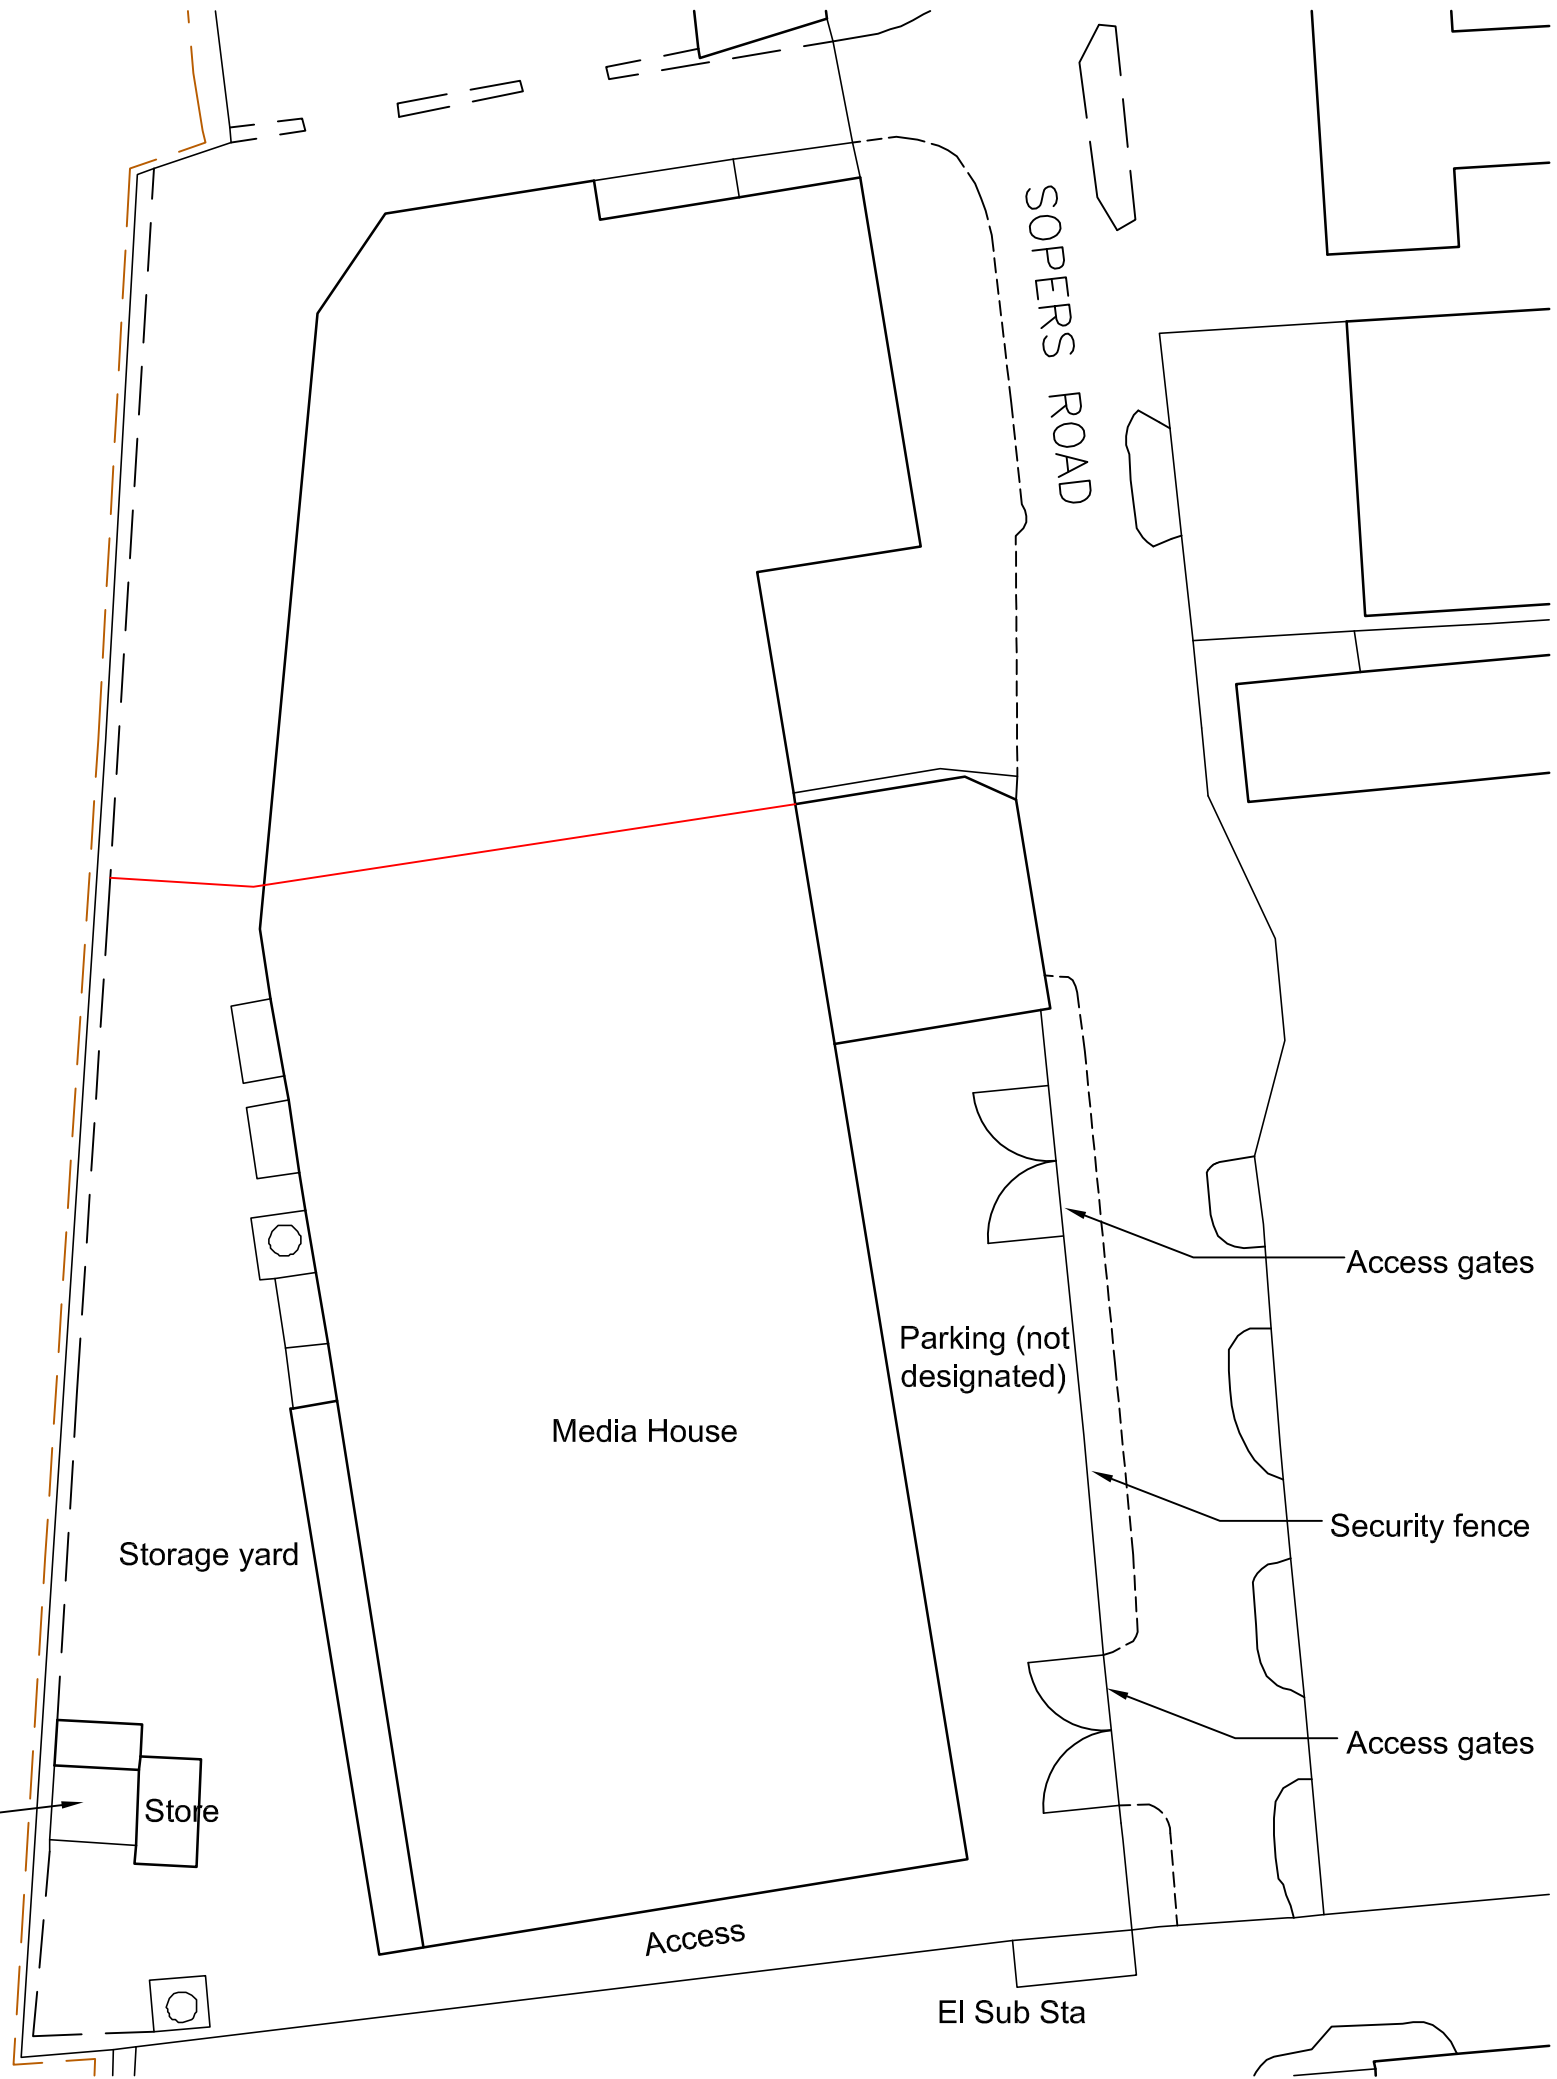

Existing parking 20 spaces including commercial vehicles).

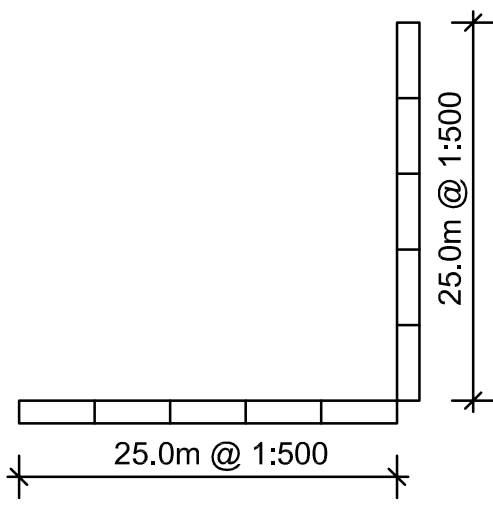

Rev.	Description.	Date.
------	--------------	-------

AT Design (Welwyn) Ltd Architectural Design Services 22 School Lane, Welwyn, Herts AL6 9PH Tel: 07931703297 - email: adamtrigg@hotmail.com		
---	--	--

Title; Proposed development Titchfield Group Ltd Media House, Sopers Road Cuffley, Herts, EN6 4RY Existing site plan
---

Scale : 1:500 at A3	Drawn by: AT
Date : Jan 2016	

Drg.No: AT420-02
------------------