


This drawing is copyright.

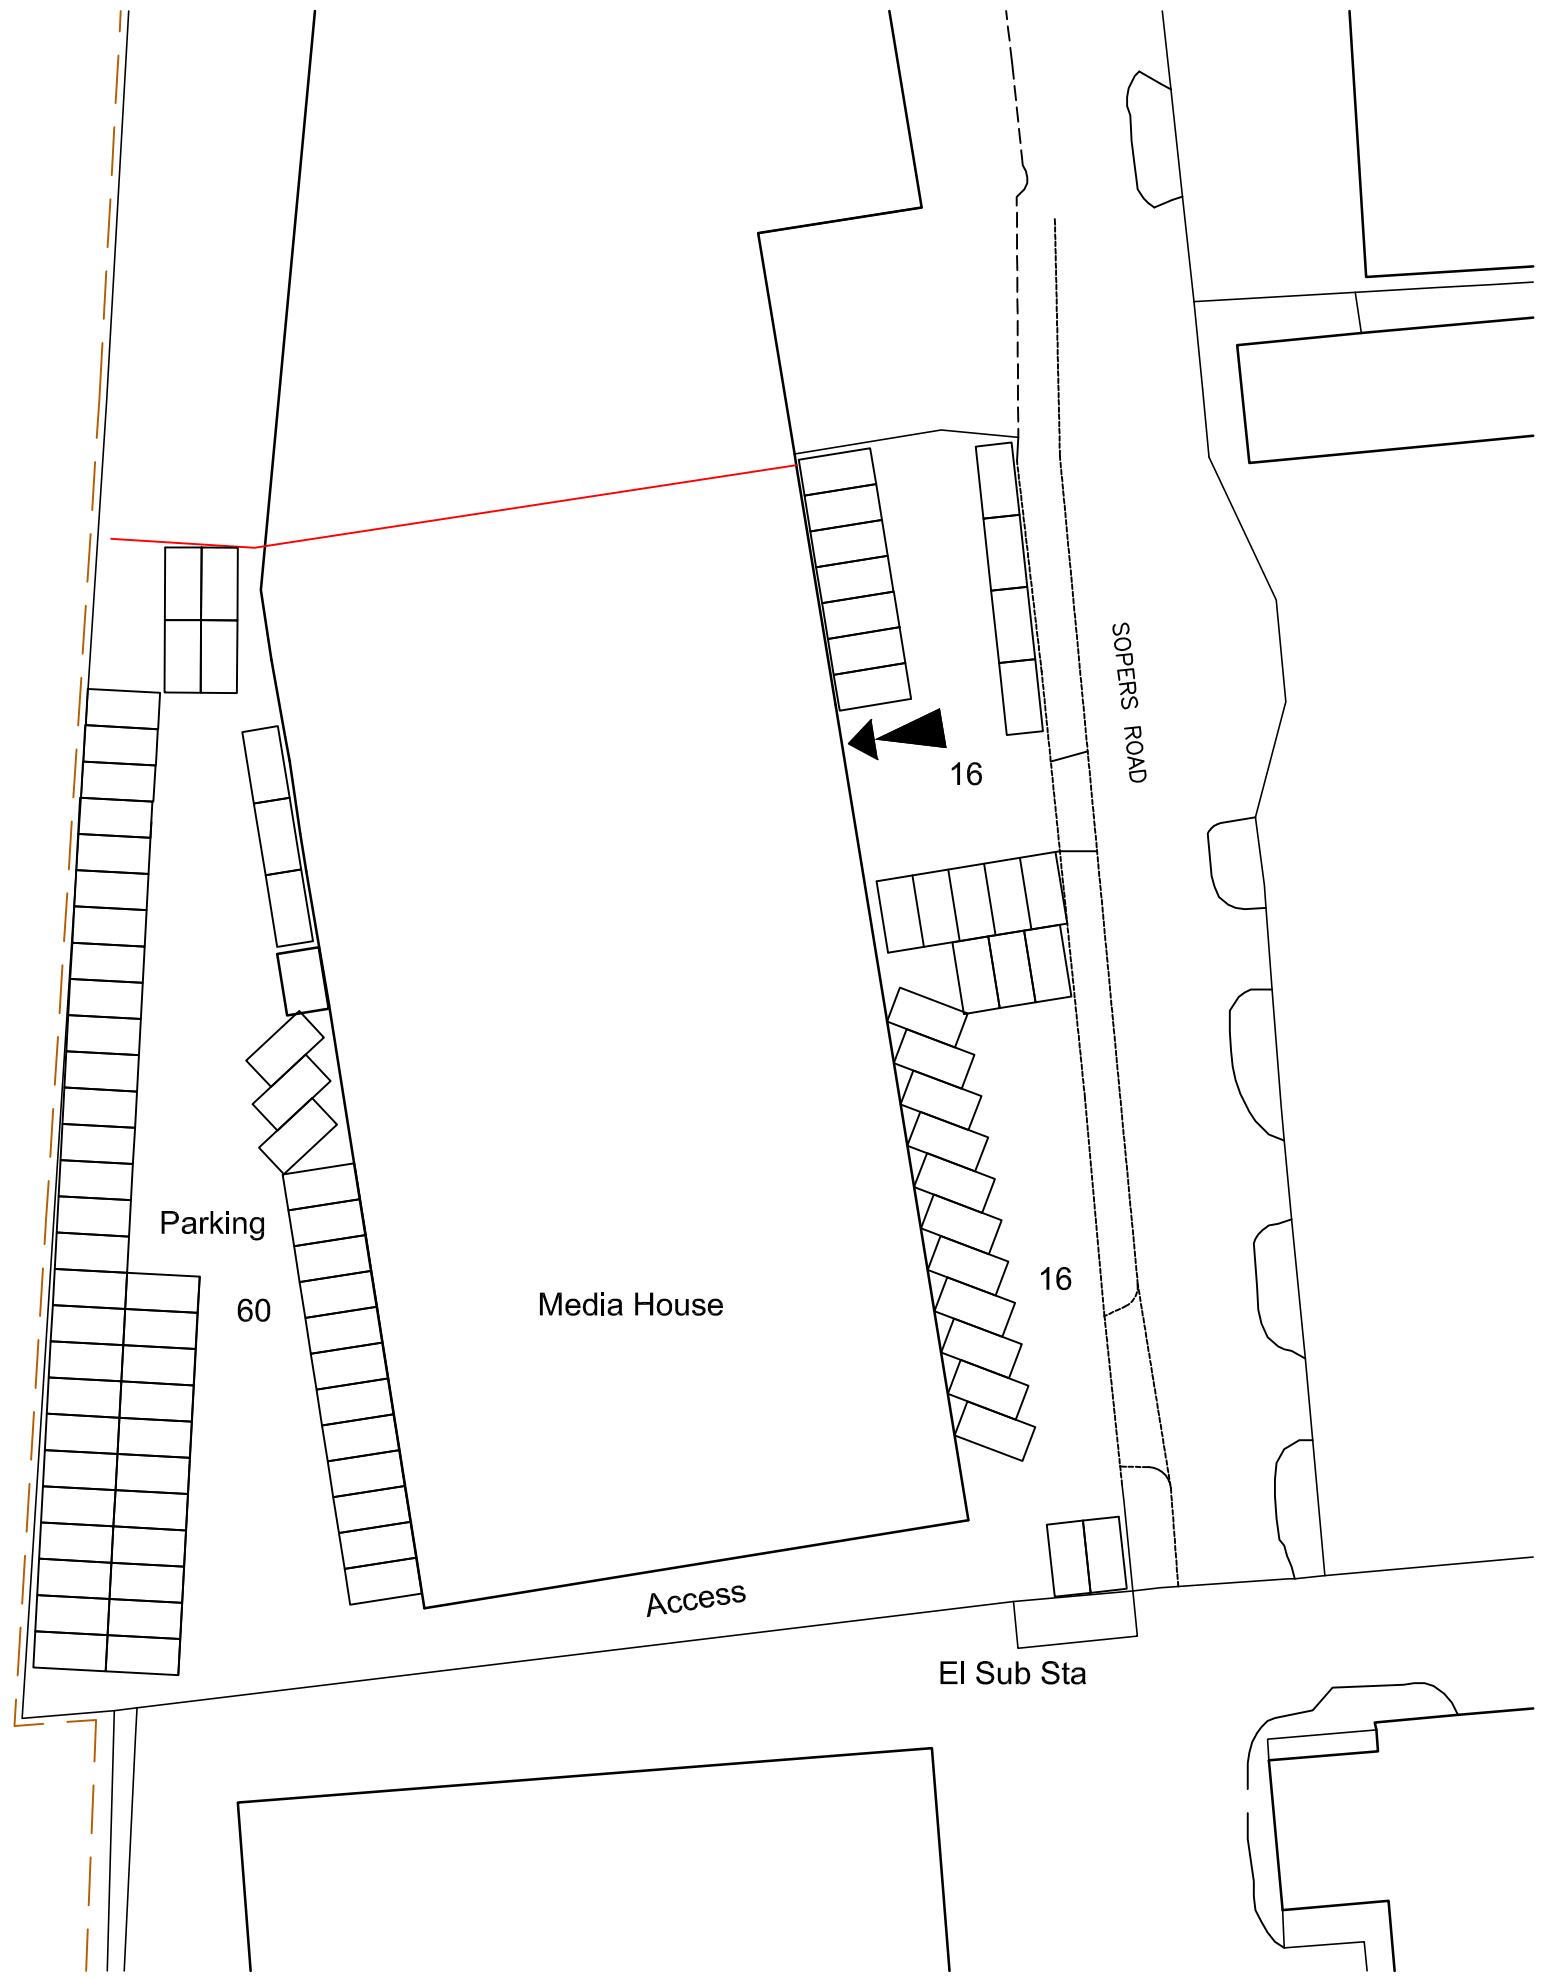

Proposed parking 92 spaces

Rev.	Description.	Date.
------	--------------	-------

AT Design (Welwyn) Ltd Architectural Design Services 22 School Lane, Welwyn, Herts AL6 9PH Tel: 07931703297 - email: adamtrigg@hotmail.com		
---	--	--

Title; Proposed development Titchfield Group Ltd Media House, Sopers Road Cuffley, Herts, EN6 4RY Proposed site plan

Scale : 1:500 at A3 Date : Jan 2016	Drawn by: AT
--	--------------

Drg.No: AT420-03

