



This drawing is copyright.

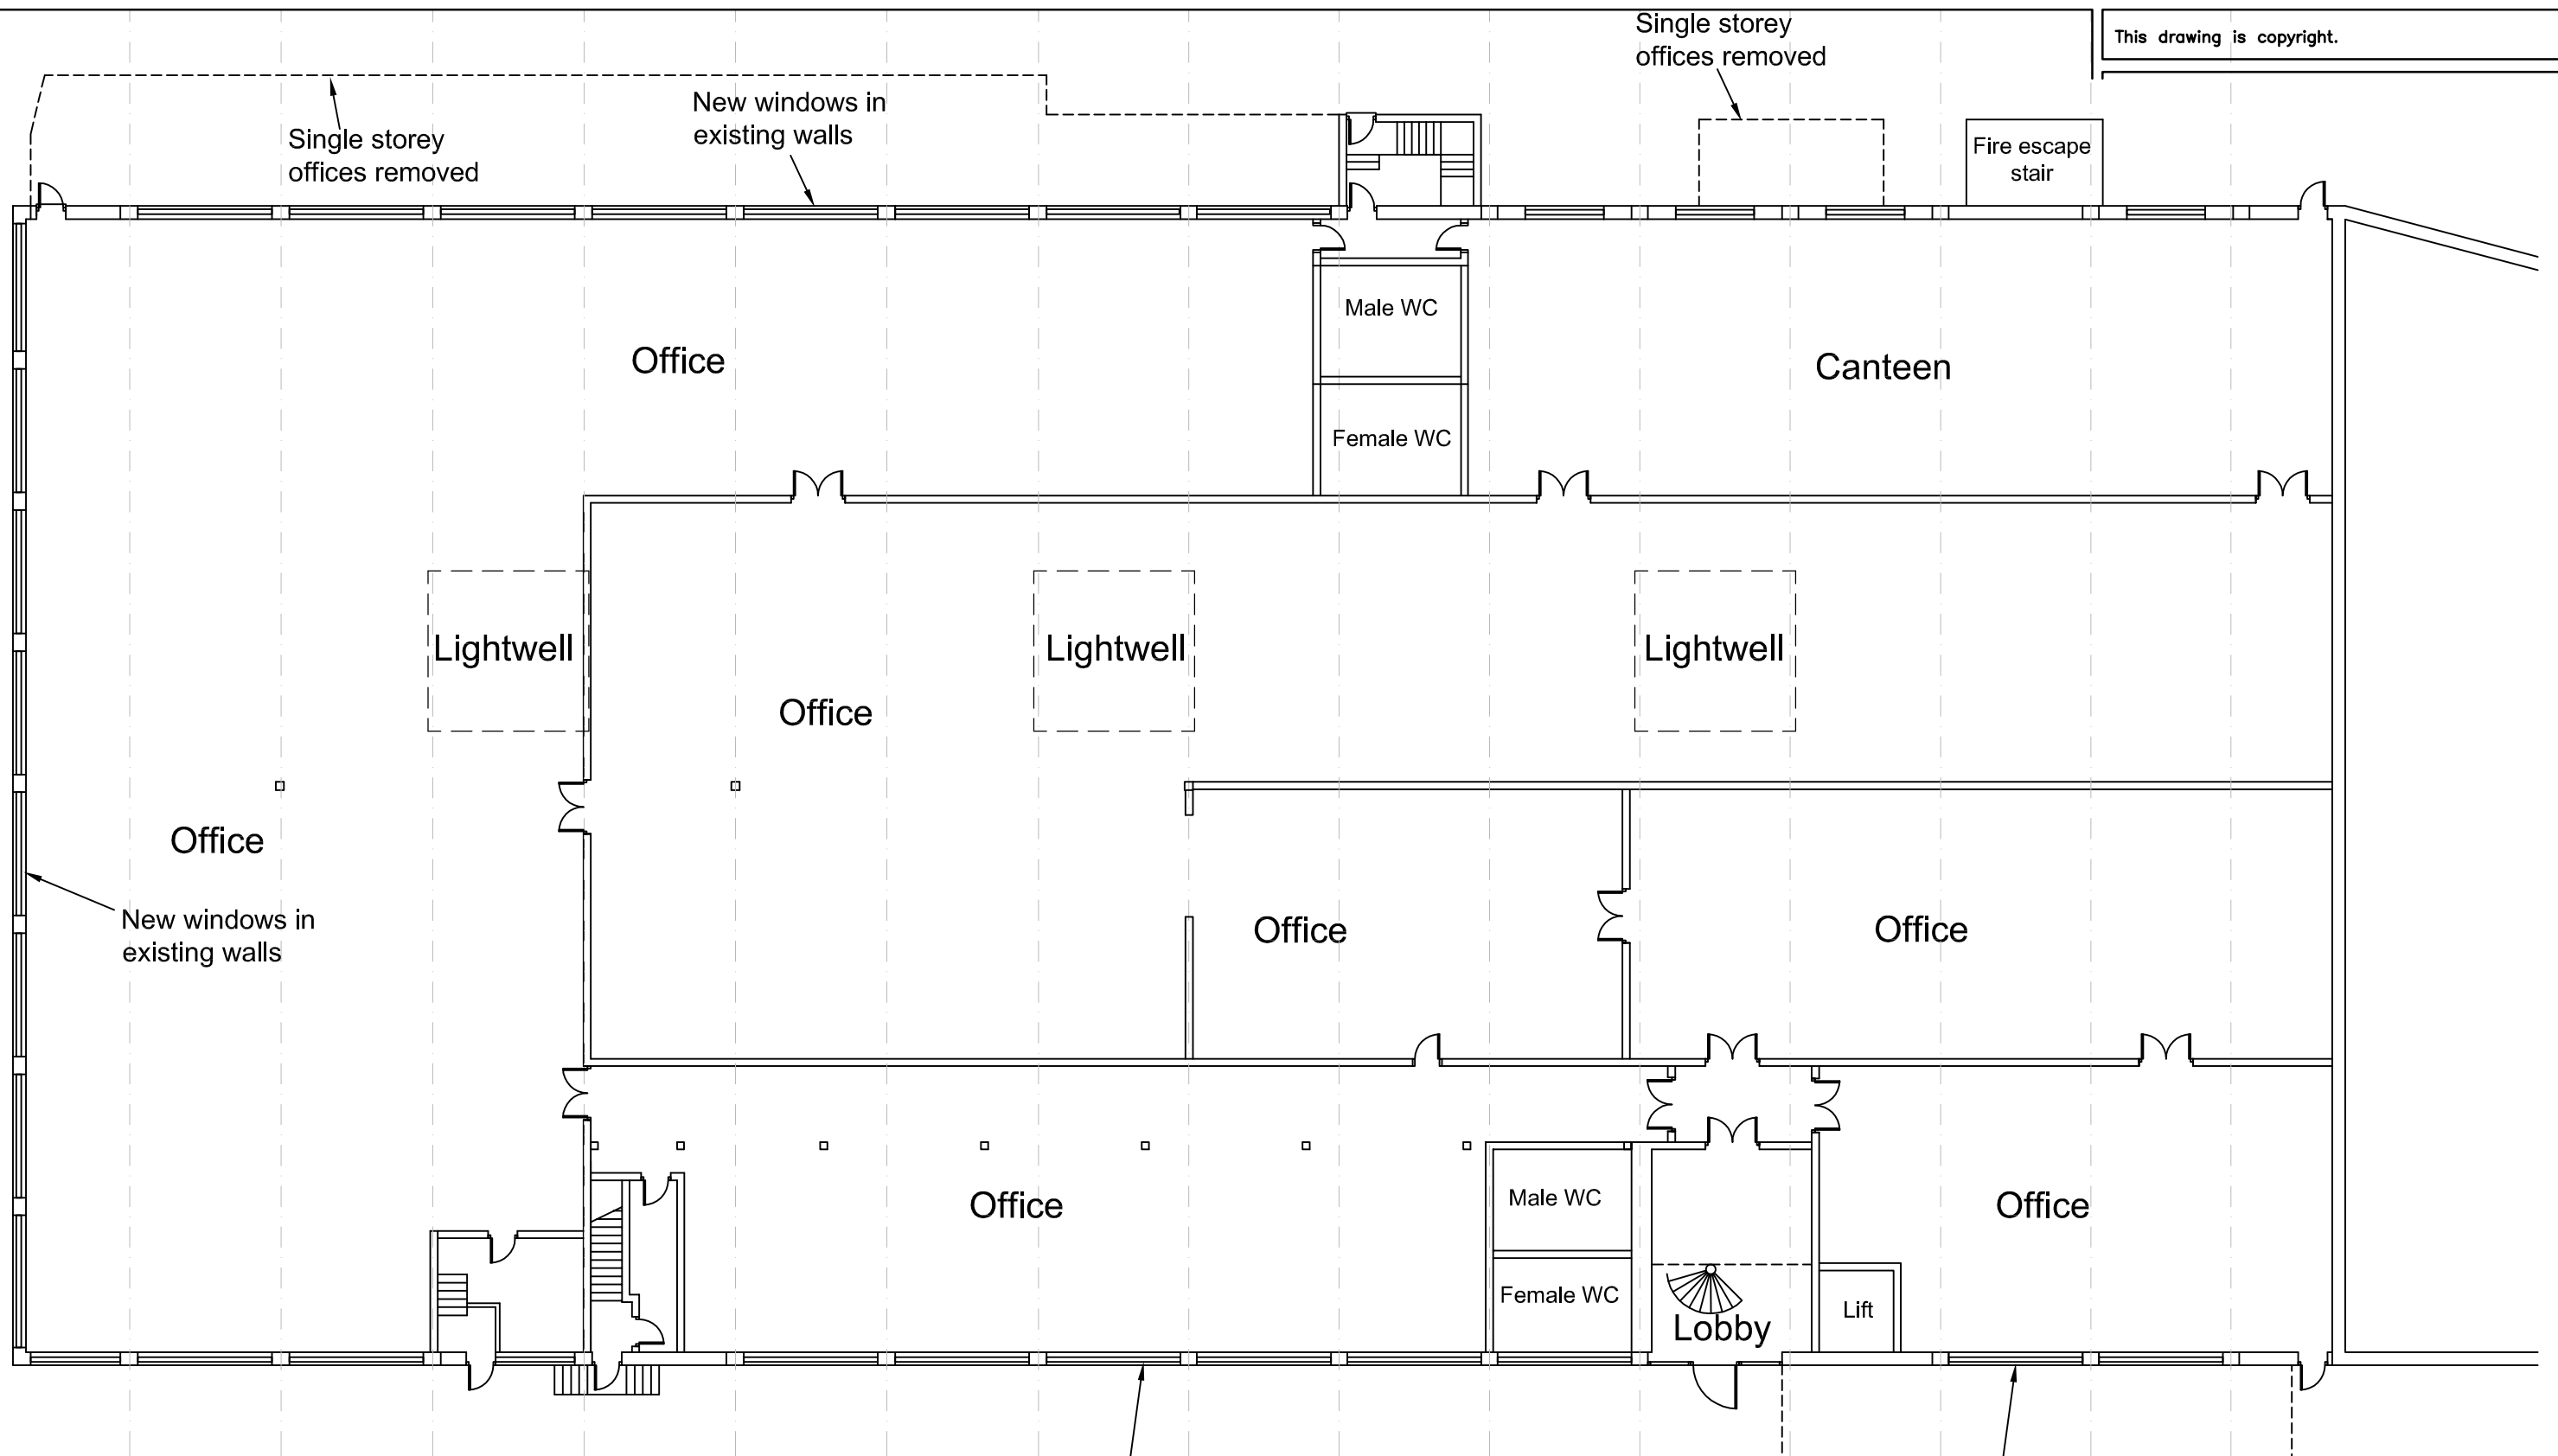


Proposed ground floor plan

 

New windows in existing walls

New windows in existing walls

Store removed

 

AT Design (Welwyn) Ltd
 Architectural Design Services
 22 School Lane, Welwyn, Herts AL6 9PH
 Tel: 07931703297 - email: adamtrigg@hotmail.com

Proposed Alterations
 Titchfield Group Ltd
 Media House, Sopers Road
 Cuffley, Herts, EN6 4RY
 Proposed ground floor plan

Scale : 1:200 @ A3
 Date : Jan 2016 Drawn by: AT

Drg.No: AT420-08