



This drawing is copyright.

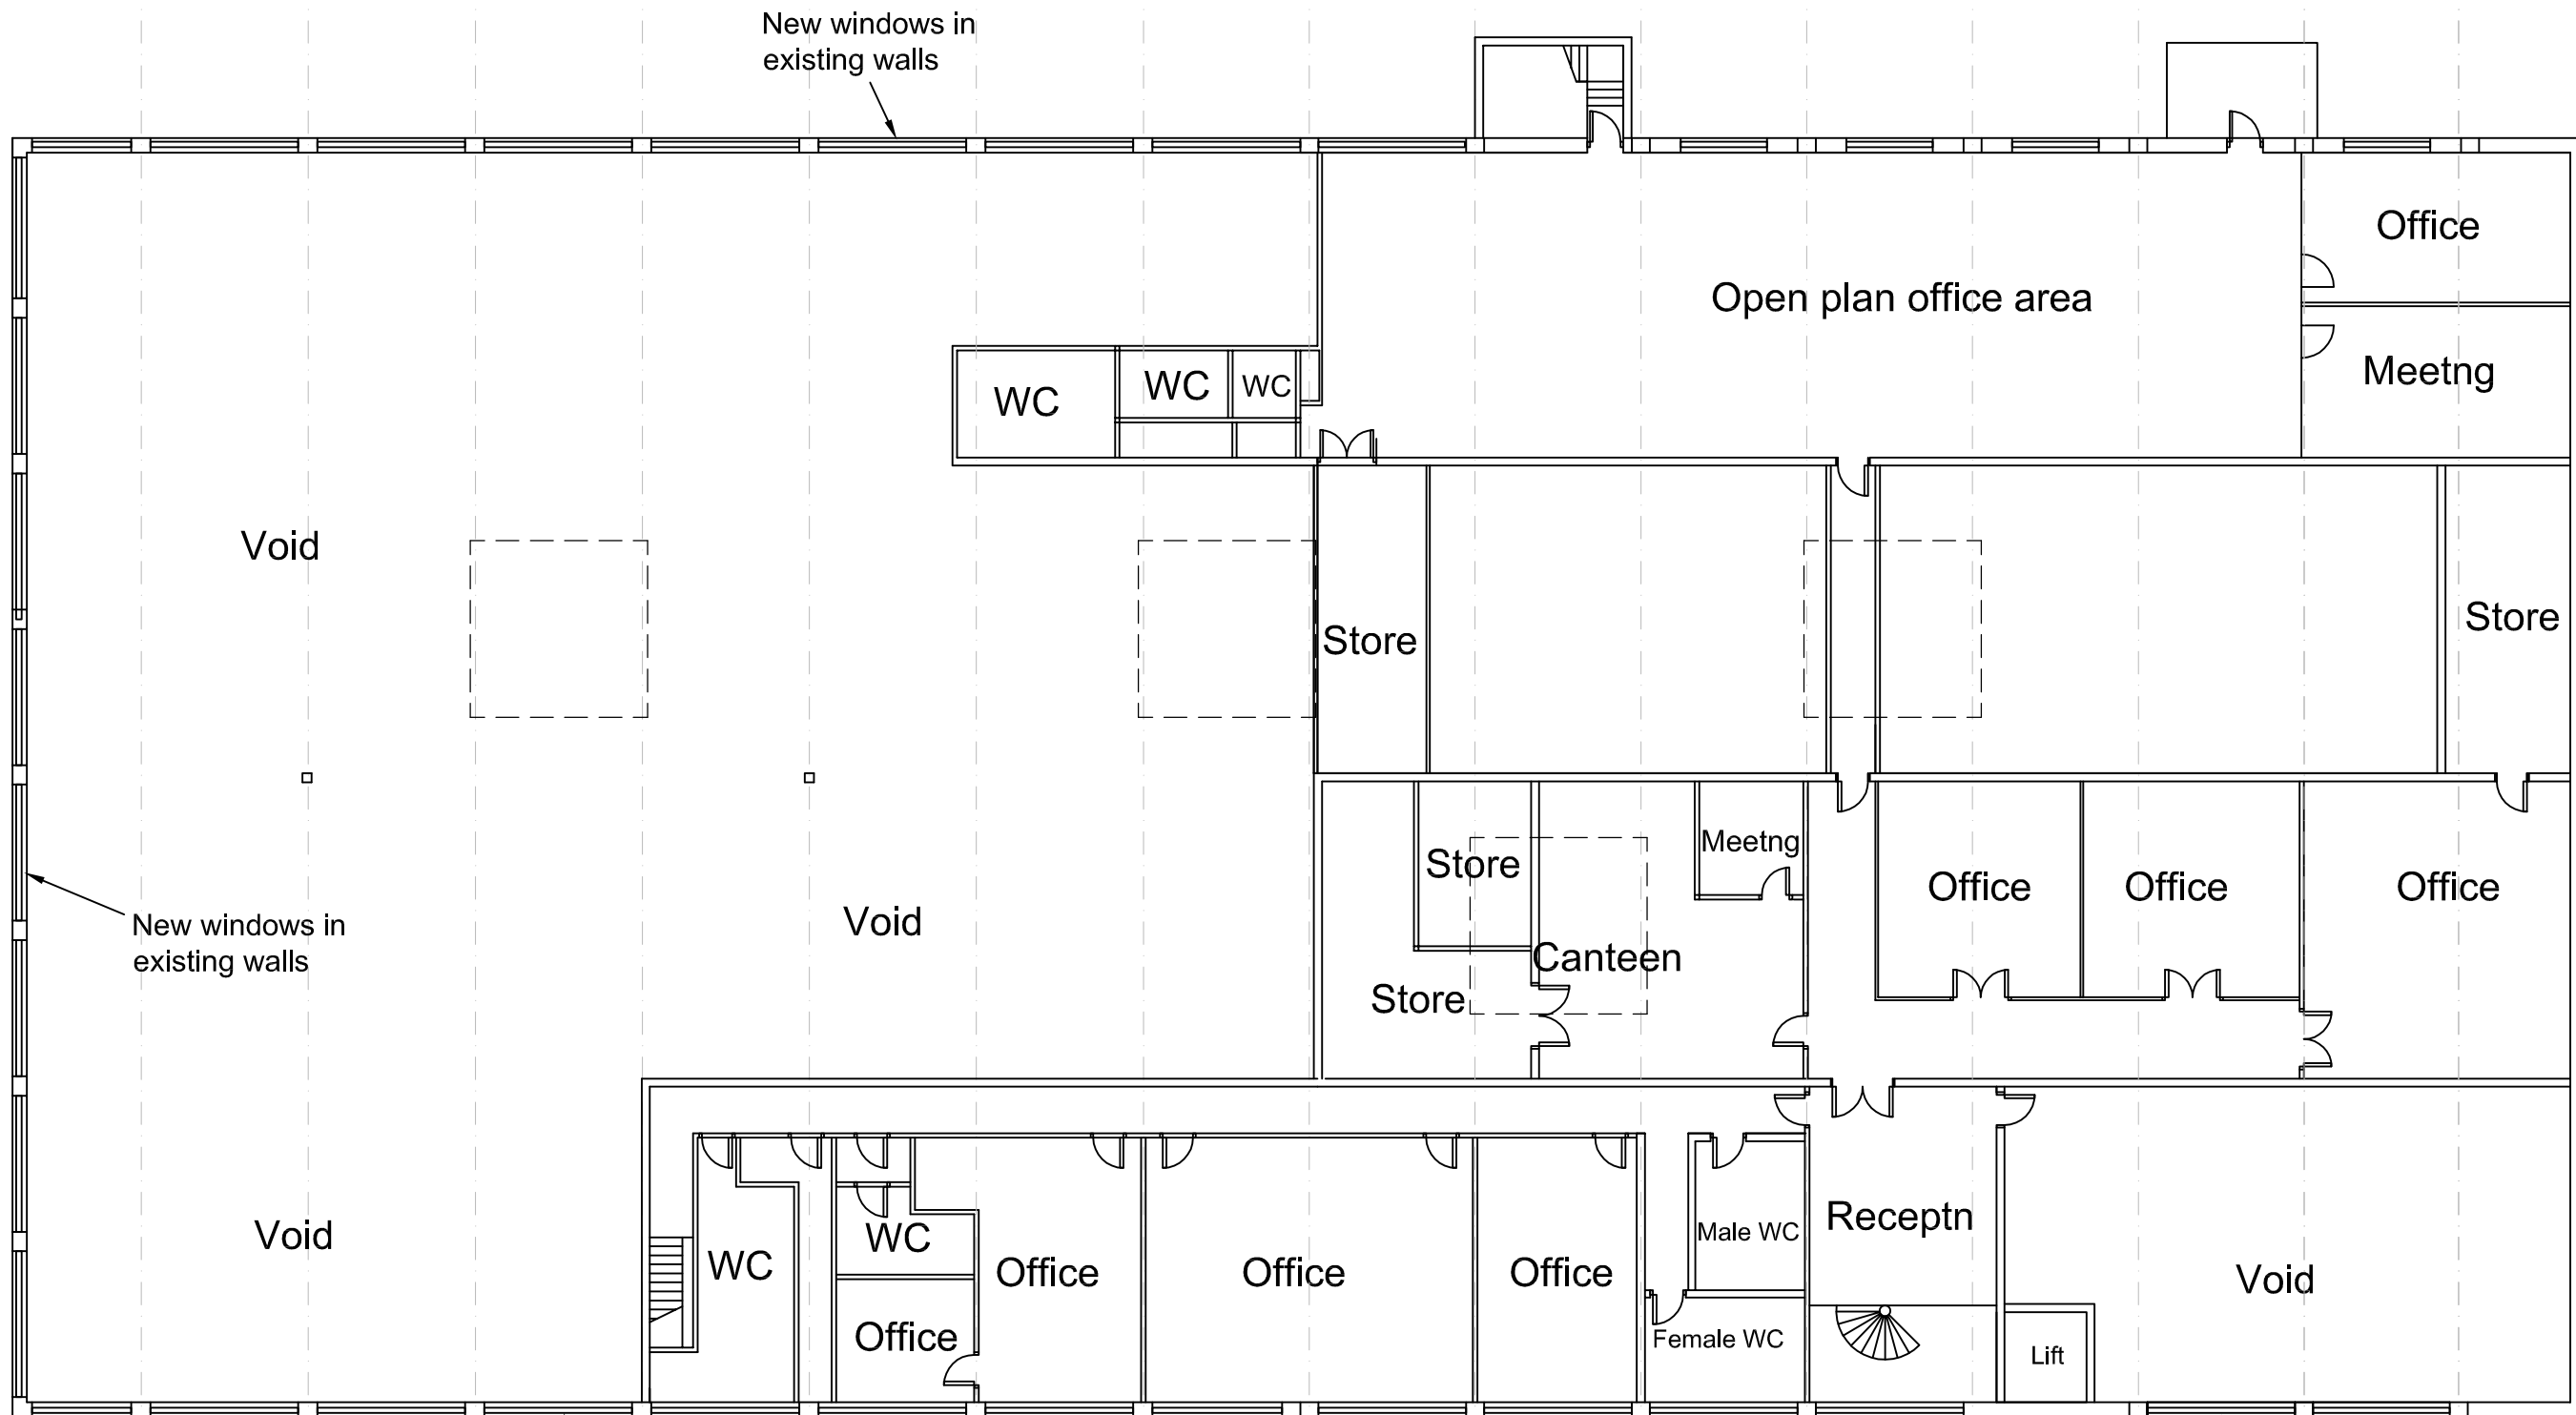


Proposed first floor plan

New windows in existing walls

 

New windows in existing walls

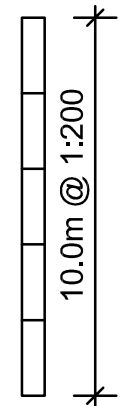

AT Design (Welwyn) Ltd  
 Architectural Design Services  
 22 School Lane, Welwyn, Herts AL6 9PH  
 Tel: 07931703297 - email: adamtrigg@hotmail.com

Proposed Alterations  
 Titchfield Group Ltd  
 Media House, Sopers Road  
 Cuffley, Herts, EN6 4RY  
 Proposed first floor plan

Scale : 1:200 @ A3  
 Date : Jan 2016      Drawn by: AT

Drg.No: AT420-09