

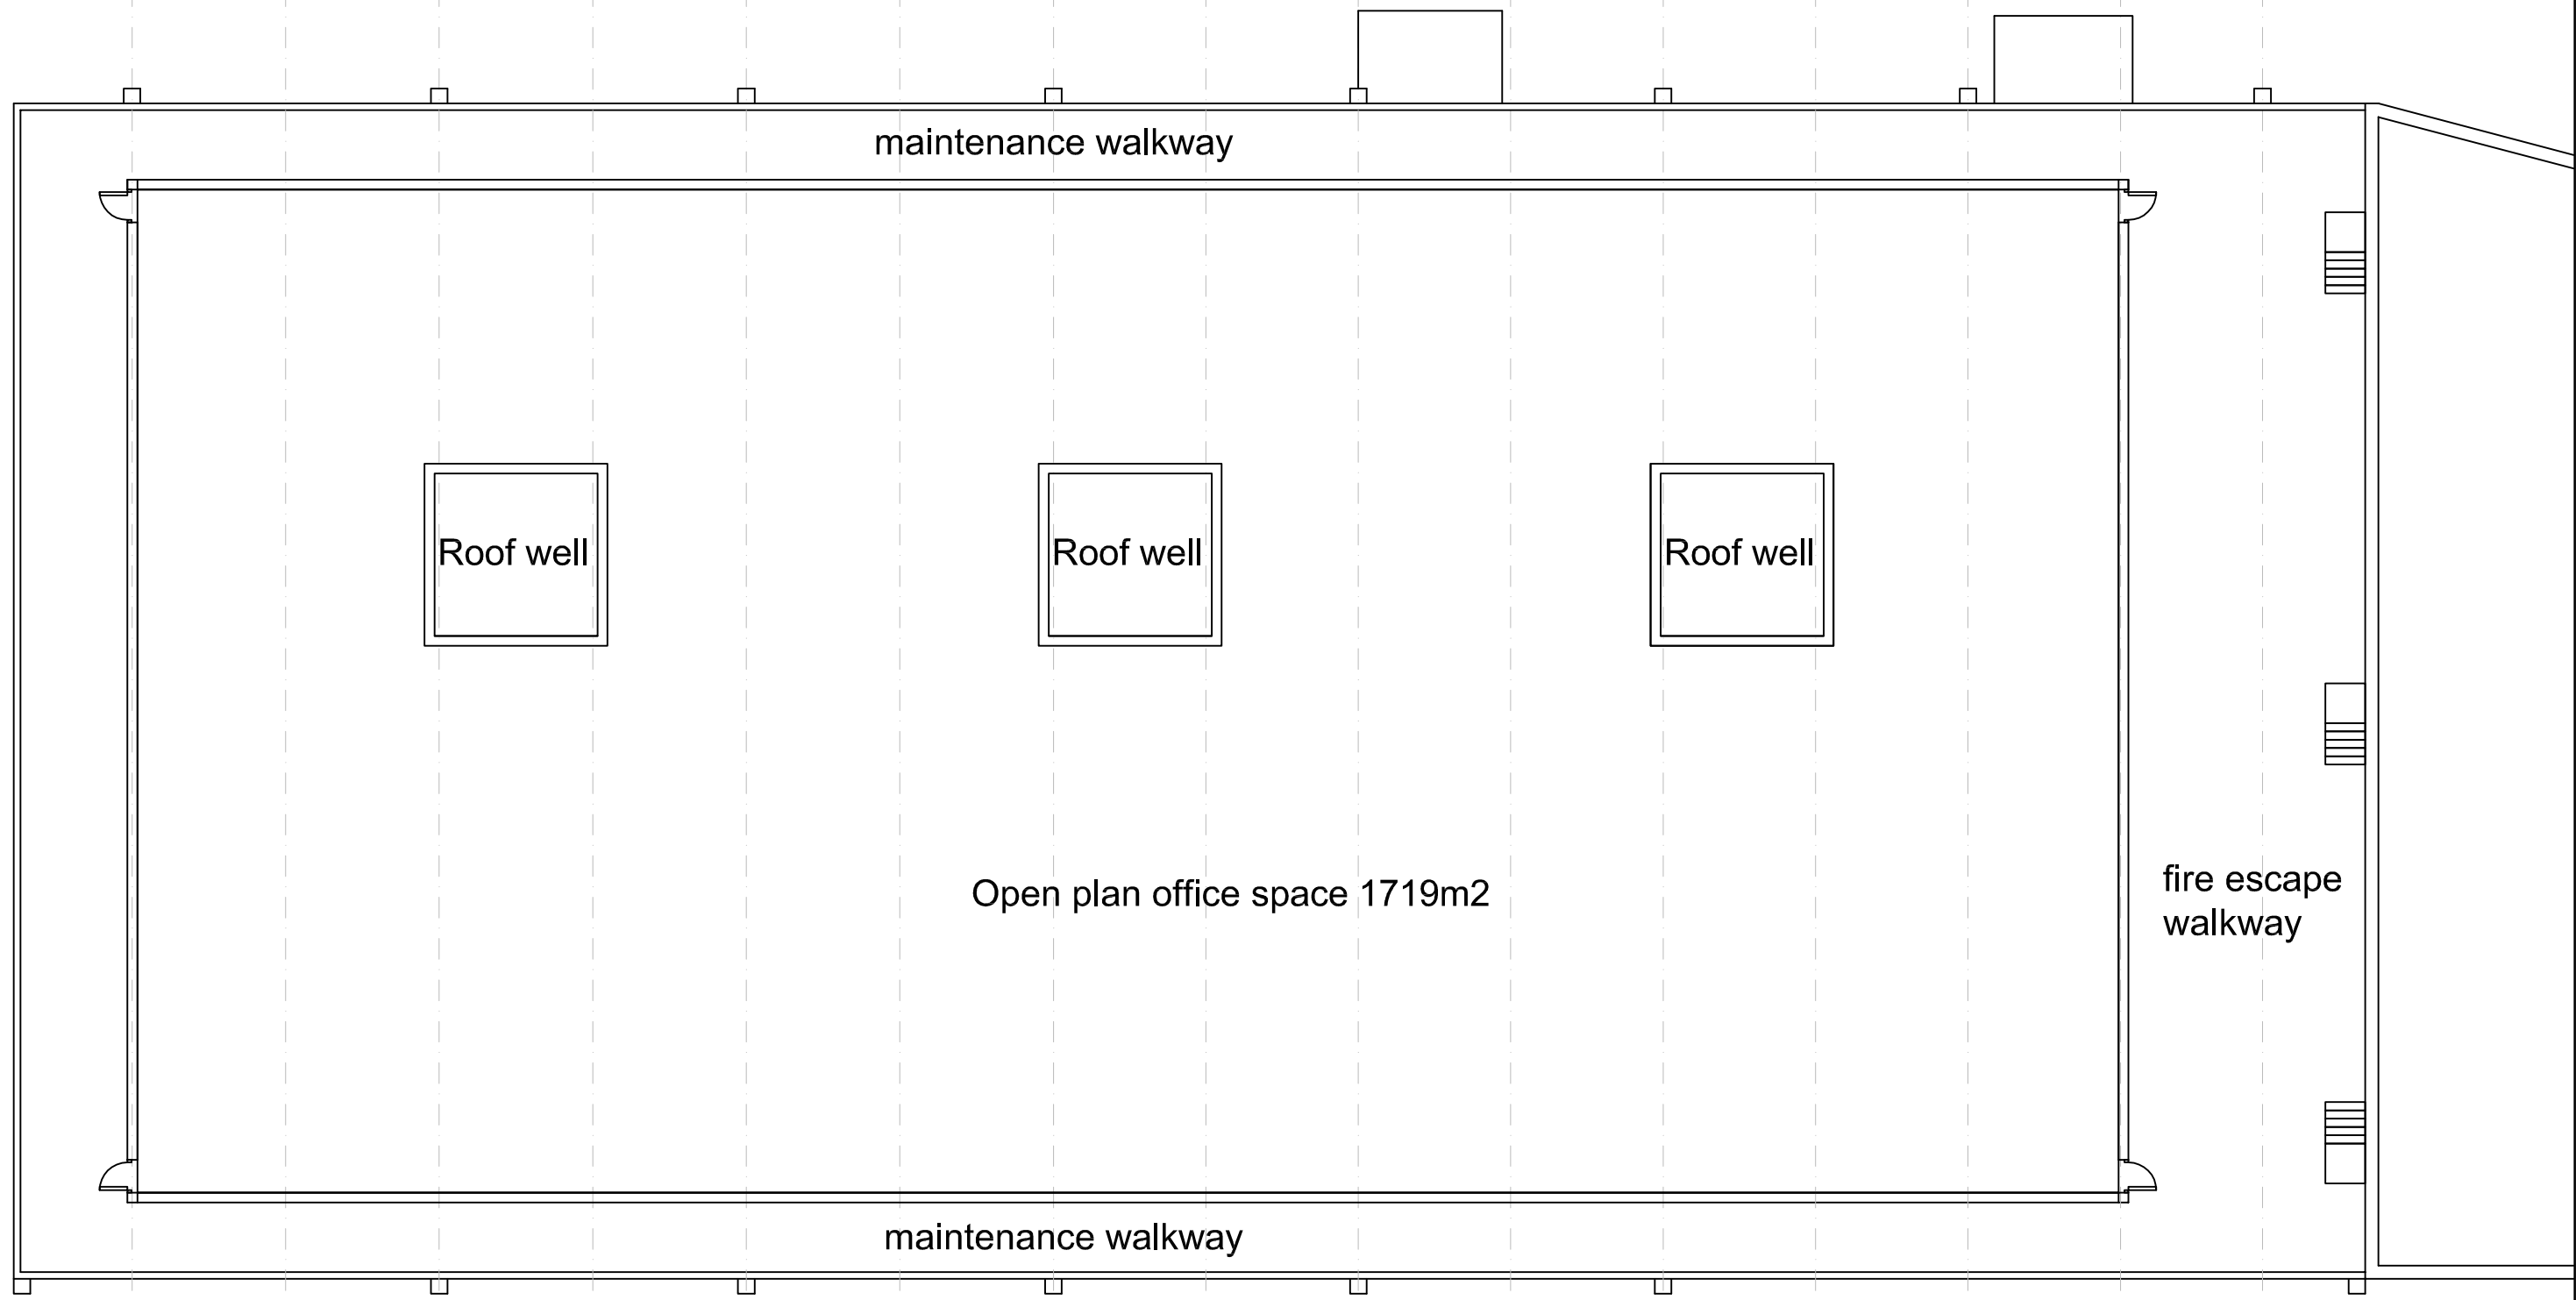


This drawing is copyright.

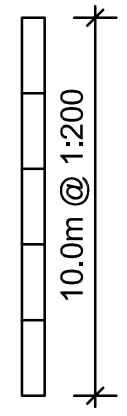

Proposed second floor plan

 

AT Design (Welwyn) Ltd
 Architectual Design Services
 22 School Lane, Welwyn, Herts AL6 9PH
 Tel: 07931703297 - email: adamtrigg@hotmail.com

Proposed Alterations
 Titchfield Group Ltd
 Media House, Sopers Road
 Cuffley, Herts, EN6 4RY
 Proposed second floor plan

Scale : 1:200 @ A3
 Date : Jan 2016 Drawn by: AT

Drg.No: AT420-10