

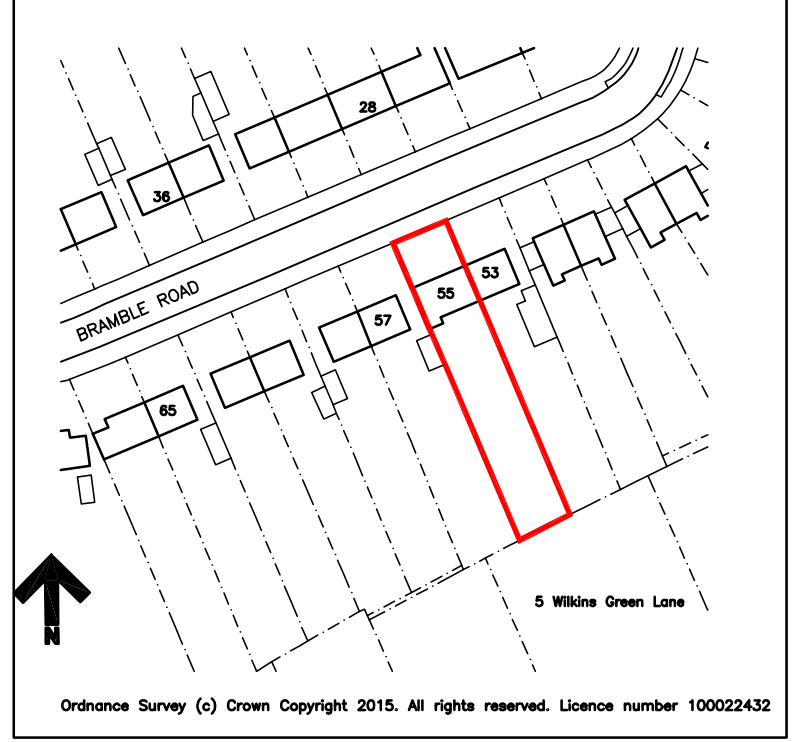


This drawing is copyright.

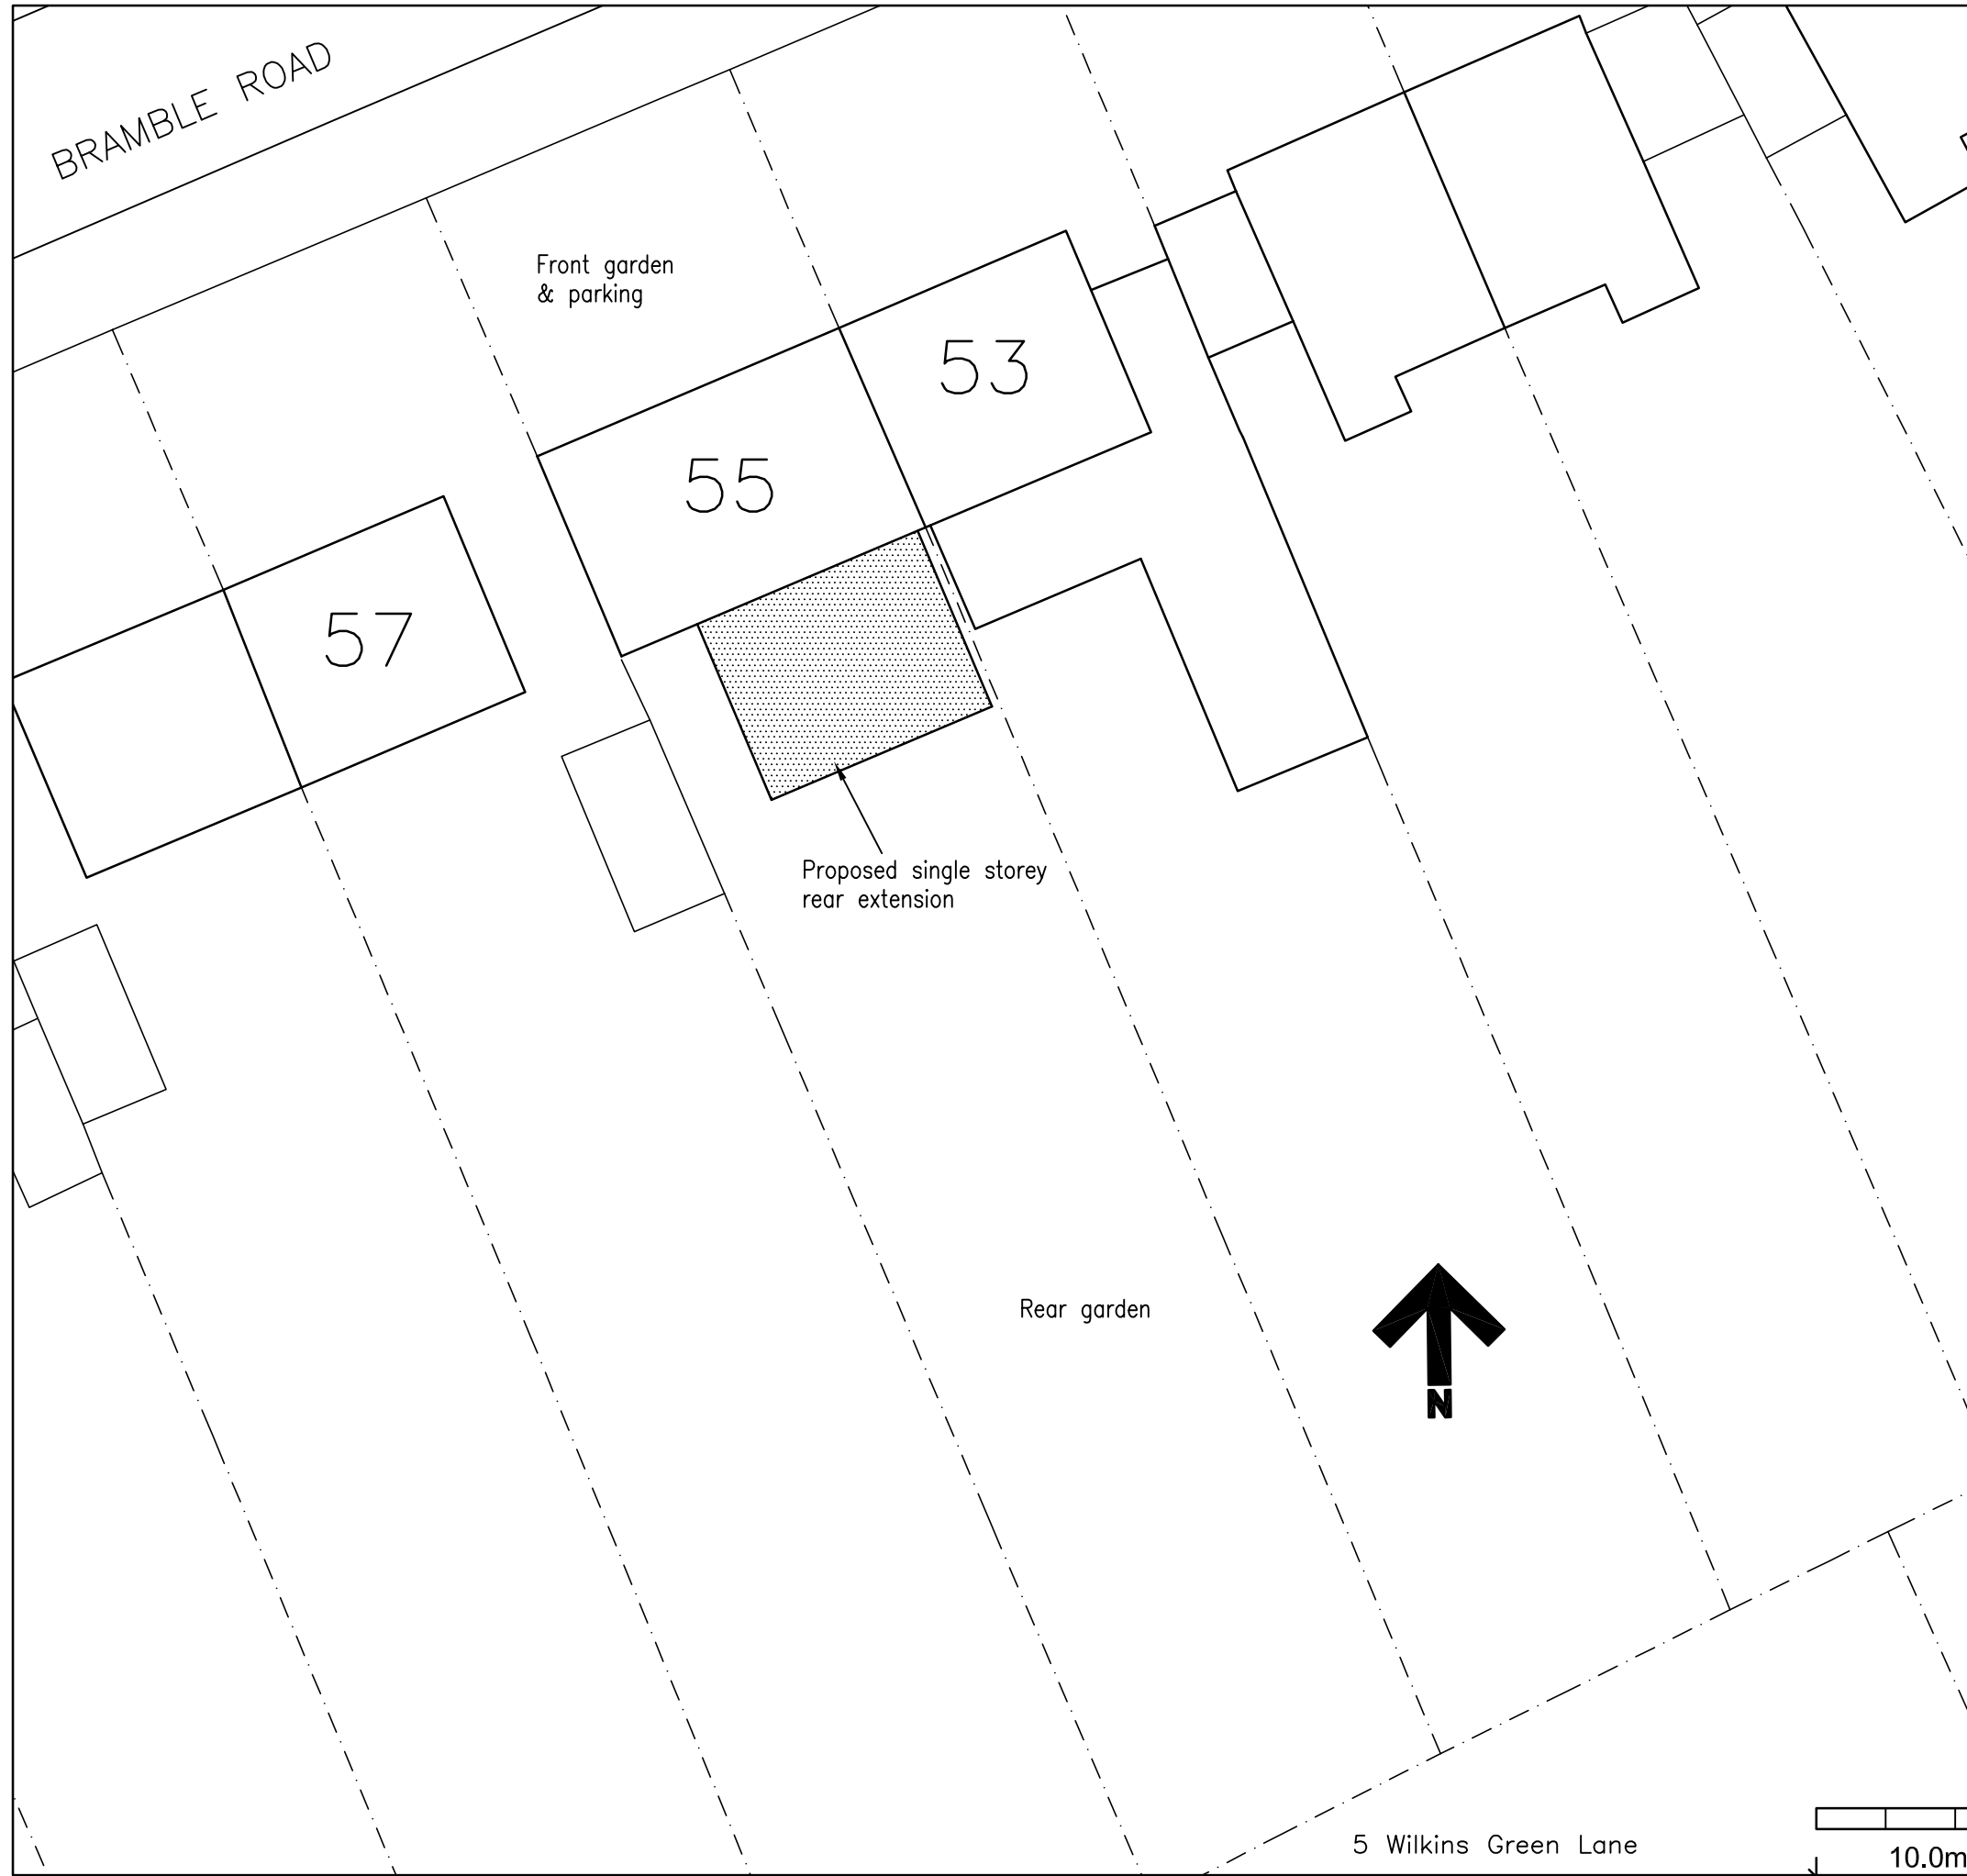

Site Location Plan at 1:1250

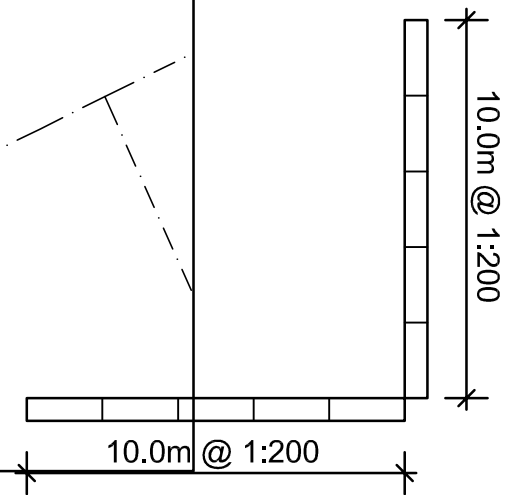

Rev.	Description.	Date.
------	--------------	-------

Adam Trigg - Architectural Technician 22 School Lane, Welwyn, Herts AL6 9PH Tel: 07931703297 - email: adamtrigg@hotmail.com		
---	--	--

Title; Proposed rear extension 55 Bramble Road Hatfield Herts AL10 9RZ Site plan & location plan

Scale : 1:200 @ A3	Drawn by: AT
Date : Oct 2015	

Drg.No: AT586-01
