
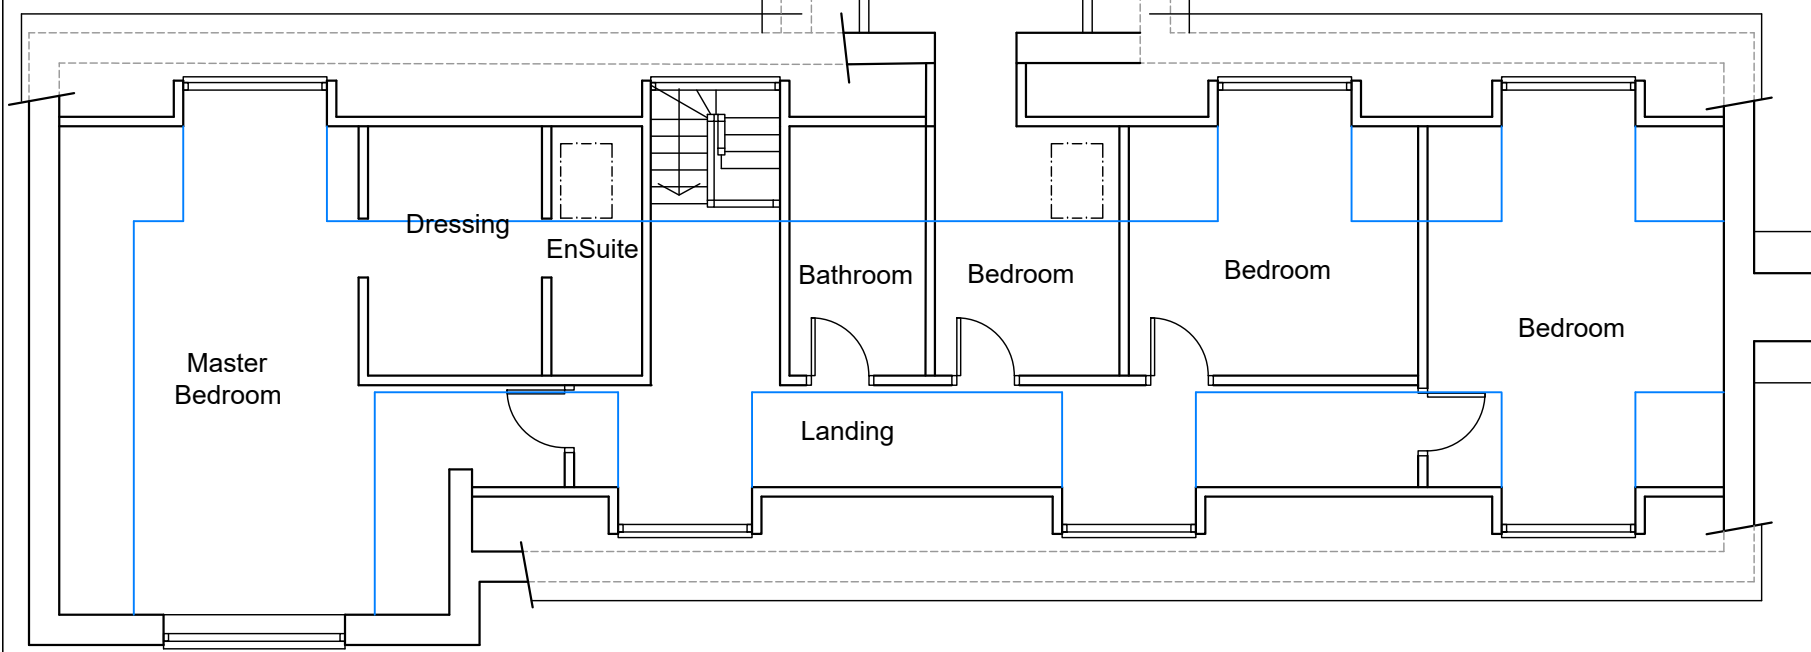
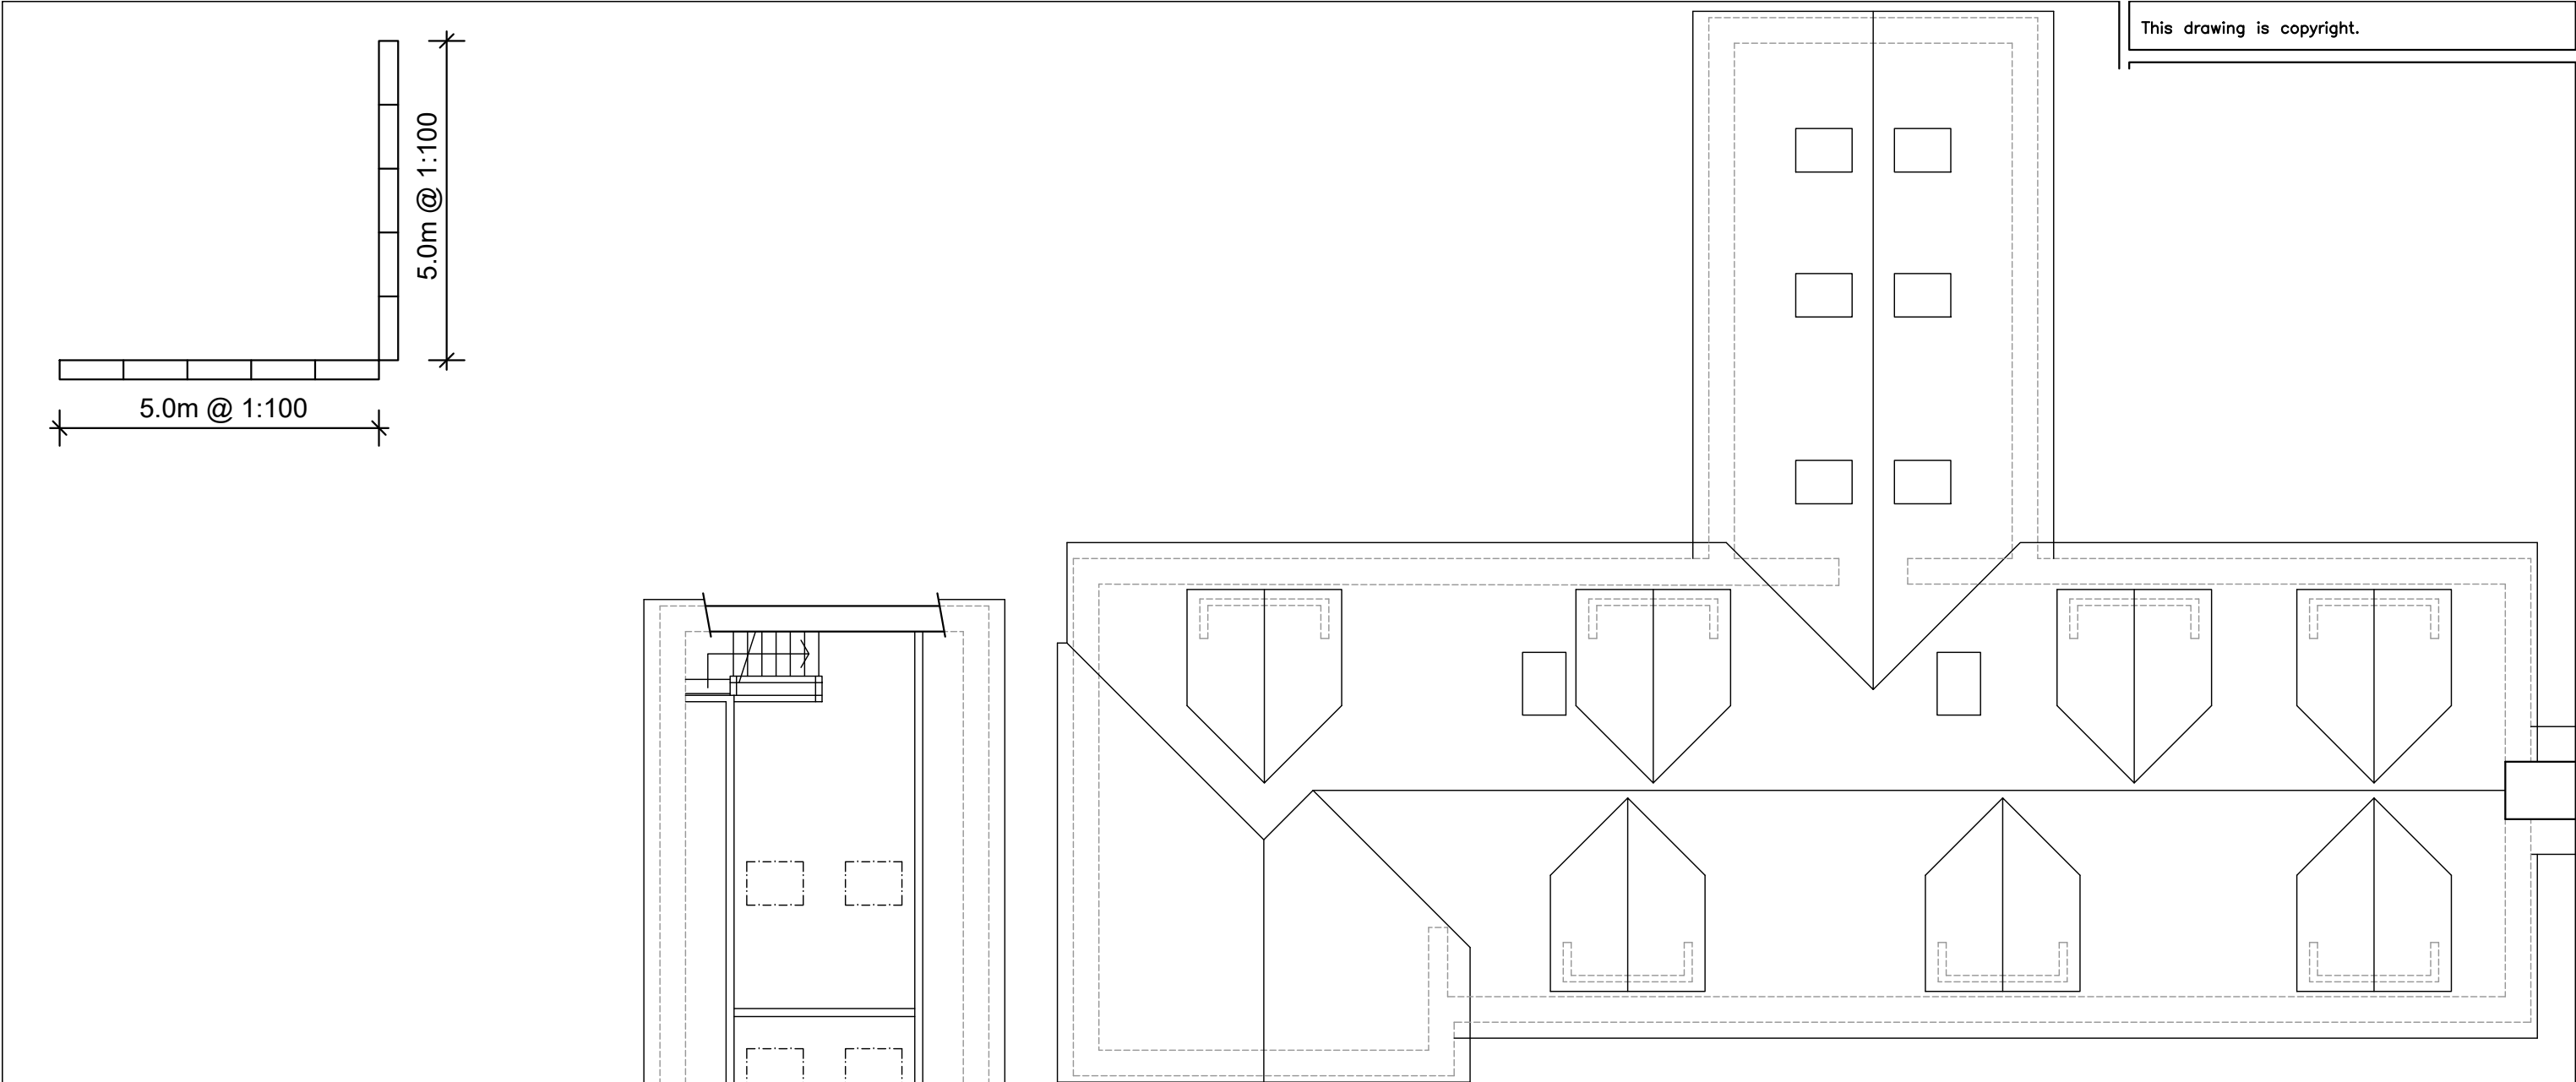


This drawing is copyright.

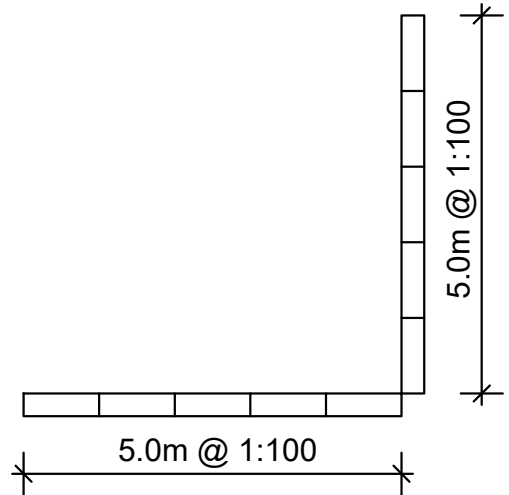

Rev.	Description.	Date.
A	Roof plan added.	13.09.19

AT Design (Welwyn) Ltd
 Architectural Design Services
 22 School Lane, Welwyn, Herts AL6 9PH
 Tel: 07931703297 - email: adamtrigg@hotmail.com

Title;
 Proposed alterations
 5 Bell Lane
 Brookmans Park
 Herts AL9 7AY
 Existing first & roof plan

Scale : 1:100 at A3
 Date : June 2019
 Drawn by: AT

Drg.No: AT821-03A